

VISTA-PAGEANTRY UNIT 1
APRIL 5, 1994

FIRE MAP #1916::93
200 MAP: L-8-7

BLOCK 4	LOT	108	9124	CHENIN AVENUE	E/W	PUBLIC STREET
		109	9120			
		110	9116			
		111	9112			
		112	9108			
		113	9104			
		114	9100			
		115	9028			
		116	9024			

BLOCK 5	LOT	136	9025	CHENIN AVENUE	E/W	PUBLIC STREET
		137	9029			
		138	9101			
		139	9105			
		140	9109			
		141	9113			
		142	9117			

BLOCK 5	LOT	143	3304	SABINO CANYON STREET	N/S	PUBLIC STREET
		144	3300			

STREET WITH NO ADDRESSES: SHADOW VISTA AVENUE E/W PUBLIC STREET

CITY OF LAS VEGAS
DEPARTMENT OF COMMUNITY
PLANNING & DEVELOPMENT

KYLE C. WALTON, SENIOR PLANNER


KCW/dr

MASTER SUBDIVISION ADDRESSES: 3302 N. CAMPBELL ROAD

BUCKSKIN AVENUE

VISTA~PAGEANTRY

UNIT ONE

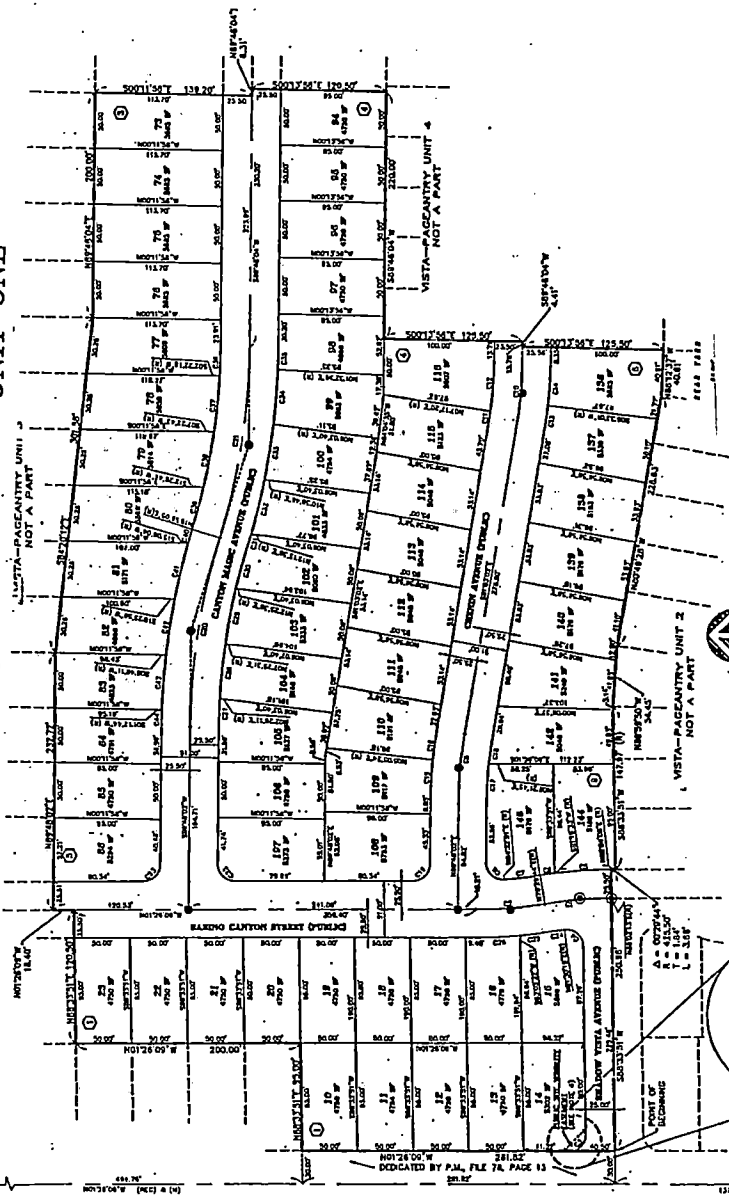

RETRACTED PORTION FROM
UNIT TWO, PLAT 74, PAGE 10

CHEYENNE AVENUE

RETRACTED PORTION FROM
UNIT TWO, PLAT 74, PAGE 10

CAMPBELL ROAD

VISTA-PAGEENTRY
UNIT 1

APRIL 5, 1994

FIRE MAP #1916::93
200 MAP:L-8-7

BLOCK 1	LOT	10	3316	N. CAMPBELL ROAD	N/S	PUBLIC STREET
		11	3312			
		12	3308			
		13	3304			
		14	3300			
BLOCK 1	LOT	15	3301	SABINO CANYON STREET	N/S	PUBLIC STREET
		16	3305			
		17	3309			
		18	3313			
		19	3317			
		20	3321			
		21	3325			
		22	3329			
		23	3333			
BLOCK 3	LOT	73	9008	CANYON MAGIC AVENUE	E/W	PUBLIC STREET
		74	9012			
		75	9016			
		76	9020			
		77	9024			
		78	9028			
		79	9100			
		80	9104			
		81	9108			
		82	9112			
		83	9116			
		84	9120			
		85	9124			
		86	9128			
BLOCK 4	LOT	94	9009	CANYON MAGIC AVENUE	E/W	PUBLIC STREET
		95	9013			
		96	9017			
		97	9021			
		98	9025			
		99	9029			
		100	9101			
		101	9105			
		102	9109			
		103	9113			
		104	9117			
		105	9121			
		106	9125			
		107	9129			

VISTA-PAGEANTRY UNIT 1
APRIL 5, 1994

FIRE MAP #1916::93
200 MAP: L-8-7

BLOCK 4	LOT	108	9124	CHENIN AVENUE	E/W	PUBLIC STREET
		109	9120			
		110	9116			
		111	9112			
		112	9108			
		113	9104			
		114	9100			
		115	9028			
		116	9024			

BLOCK 5	LOT	136	9025	CHENIN AVENUE	E/W	PUBLIC STREET
		137	9029			
		138	9101			
		139	9105			
		140	9109			
		141	9113			
		142	9117			

BLOCK 5	LOT	143	3304	SABINO CANYON STREET	N/S	PUBLIC STREET
		144	3300			

STREET WITH NO ADDRESSES: SHADOW VISTA AVENUE E/W PUBLIC STREET

CITY OF LAS VEGAS
DEPARTMENT OF COMMUNITY
PLANNING & DEVELOPMENT

KYLE C. WALTON, SENIOR PLANNER


KCW/dr

MASTER SUBDIVISION ADDRESSES: 3302 N. CAMPBELL ROAD

BUCKSKIN AVENUE

VISTA~PAGEANTRY

UNIT ONE

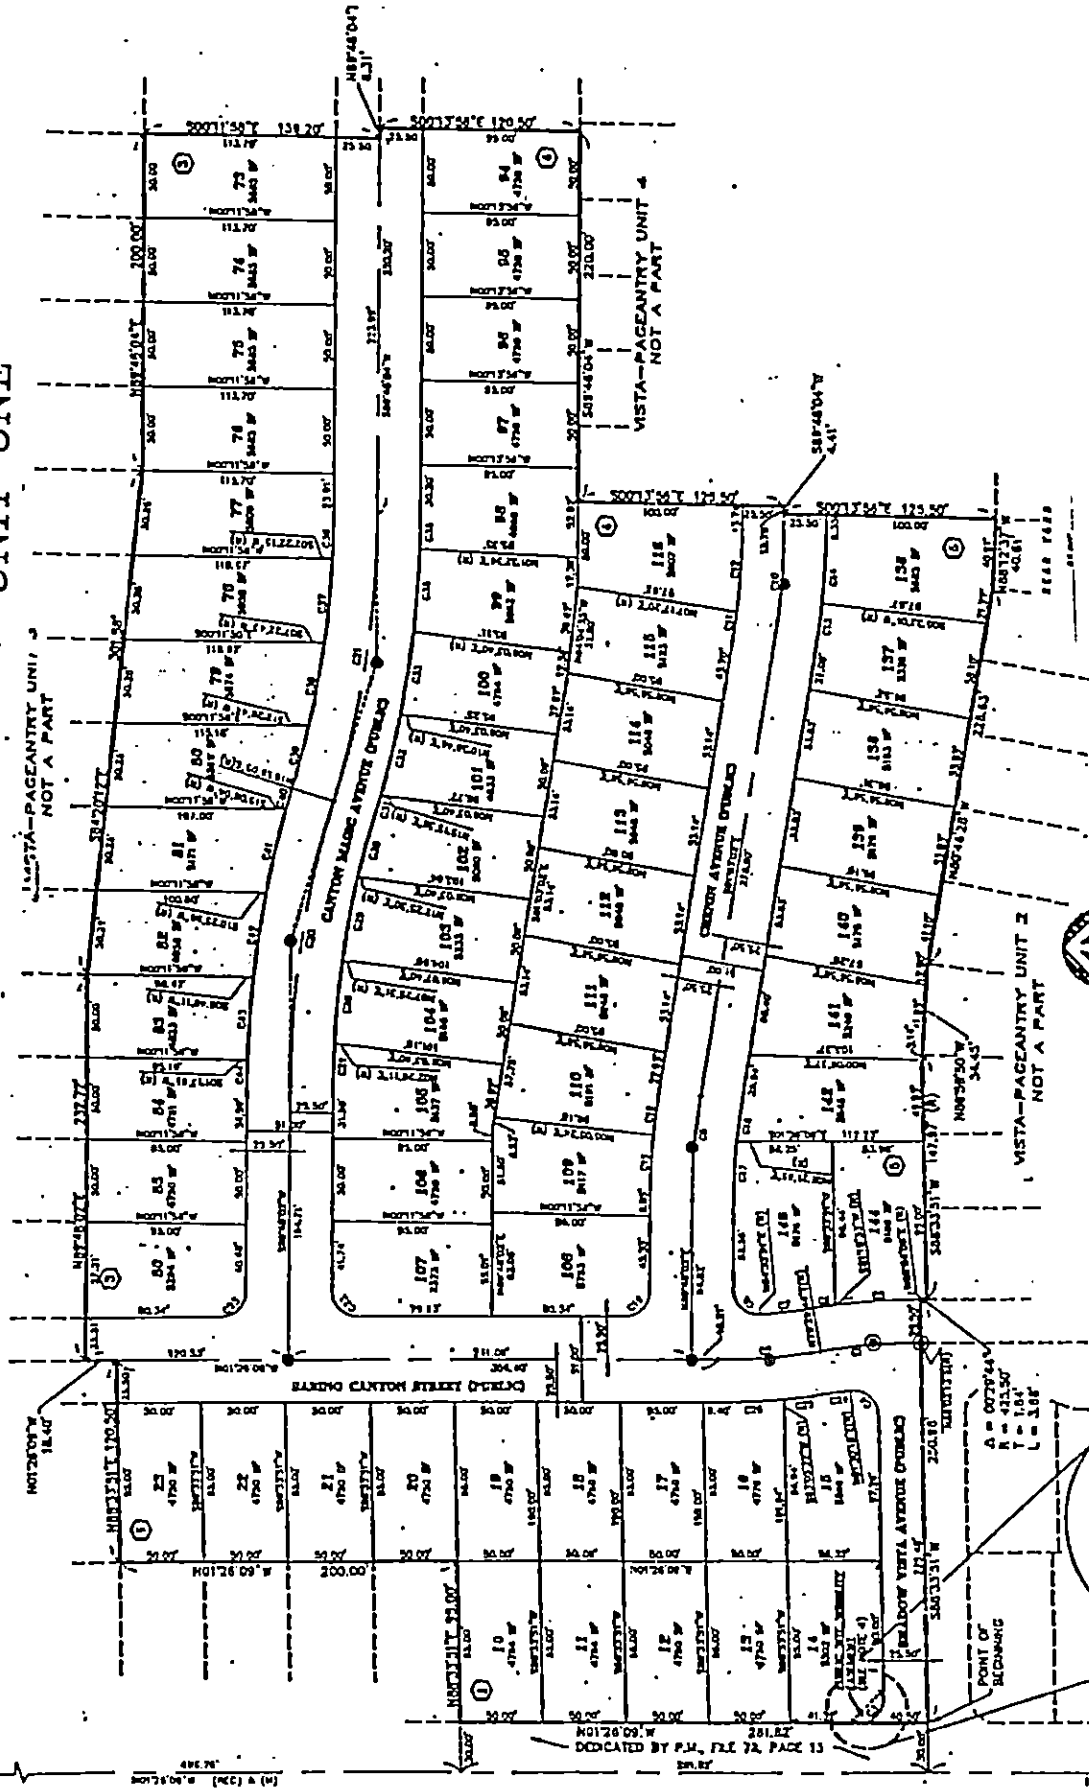

CAMPBELL ROAD

RE-ESTABLISHED POSITION FROM
100, 200, & 300 FT. REFERENCES
(PAGE FILE #1, PAGE 80)

CHEYENNE AVENUE

RE-ESTABLISHED POSITION FROM
100, 200, & 300 FT. REFERENCES
(PAGE FILE #1, PAGE 80)

VISTA-PAGEENTRY
UNIT 1

APRIL 5, 1994

FIRE MAP #1916::93
200 MAP:L-8-7

BLOCK 1	LOT	10	3316	N. CAMPBELL ROAD	N/S	PUBLIC STREET
		11	3312			
		12	3308			
		13	3304			
		14	3300			

BLOCK 1	LOT	15	3301	SABINO CANYON STREET	N/S	PUBLIC STREET
		16	3305			
		17	3309			
		18	3313			
		19	3317			
		20	3321			
		21	3325			
		22	3329			
		23	3333			

BLOCK 3	LOT	73	9008	CANYON MAGIC AVENUE	E/W	PUBLIC STREET
		74	9012			
		75	9016			
		76	9020			
		77	9024			
		78	9028			
		79	9100			
		80	9104			
		81	9108			
		82	9112			
		83	9116			
		84	9120			
		85	9124			
		86	9128			

BLOCK 4	LOT	94	9009	CANYON MAGIC AVENUE	E/W	PUBLIC STREET
		95	9013			
		96	9017			
		97	9021			
		98	9025			
		99	9029			
		100	9101			
		101	9105			
		102	9109			
		103	9113			
		104	9117			
		105	9121			
		106	9125			
		107	9129			