

FOXFIRE RANCH - PHASE 1B

JUNE 30, 1994

FIRE MAP #1917::69
200 MAP:L-9-6

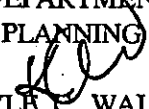
BLOCK 1	LOT	3	3508	UNIQUE WAY	N/S PUBLIC STREET
		4	3512		
		5	3516		
		6	3520		
		7	3524		
		8	3528		
		9	3532		
		10	3536		
		11	3540		
		12	3544		
		13	3548		
		14	3552		
		15	3556		
		16	3560		
		17	3564		
		18	3568		
		19	3572		

BLOCK 1	LOT	20	3573	UNIQUE WAY	N/S PUBLIC STREET
		21	3564 3569		
		22	3565		
		23	3561		
		24	3557		
		25	3553		

BLOCK 1	LOT	26	7600	ADVANTAGE COURT	E/W PUBLIC STREET
		27	7604		
		28	7608		
		29	7612		
		30	7616		
		31	7624		
		32	7628		
		33	7632		

BLOCK 1	LOT	34	7633	ADVANTAGE COURT	E/W PUBLIC STREET
		35	7629		
		36	7625		
		37	7621		
		38	7617		
		39	7613		
		40	7609		
		41	7605		
		42	7601		

STREETS WITH NO ADDRESSES:	GOWAN ROAD	E/W PUBLIC STREET
	QUADREL STREET	N/S PUBLIC STREET

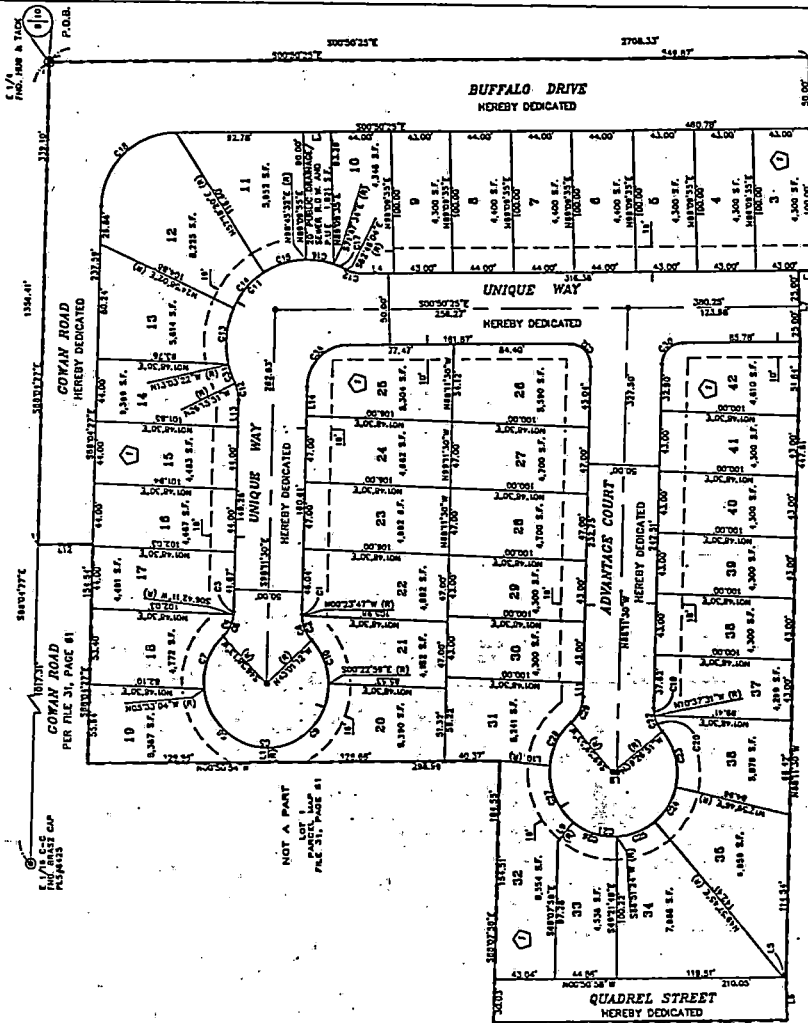
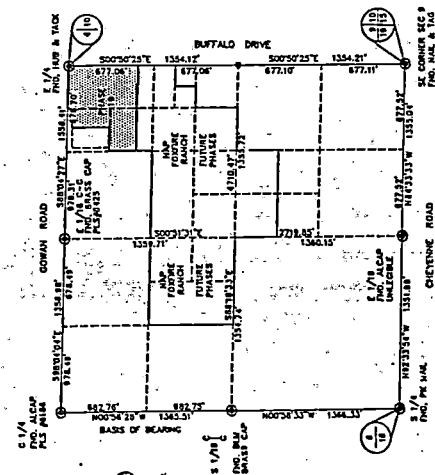
CITY OF LAS VEGAS
DEPARTMENT OF COMMUNITY
PLANNING & DEVELOPMENT

KYLE C. WALTON, SENIOR PLANNER

KCW/dr

MASTER SUBDIVISION ADDRESS: 3531 N. BUFFALO DRIVE

FINAL MAP OF FOXFIRE RANCH - PHASE 1B

A PORTION OF THE NORTHEAST QUARTER (NE 1/4) OF THE SOUTHEAST QUARTER (SE 1/4) OF SECTION 9, TOWNSHIP 20 SOUTH, RANGE 40 EAST, N.M.S., CITY OF LAS VEGAS, CLARK COUNTY, NEVADA



NOT A PART
C.C.S.D.
RECORD OF SURVEY
FILE 53, PAGE 18



DEPARTMENT OF COMMUNITY PLANNING AND DEVELOPMENT

RPD SETBACK

Date: 11/14/94

Subdivision: Foxfire Ranch Phase 1-B

District Map(s): L-9-6

Zoning: R-PD7 Zoning File No. Z-18-93

APN(S): 138-09-713-001 to 040

Setbacks:

FRONT	REAR	SIDE(S)	CORNER
14'	10'	10' total min 0	10'

Set By: 4/21/93 City Council

Deviations: