

CANTERRA AT THE VISTAS - UNIT 2

Recorded in Book 107 Page 47 of Plats

200 Scale Map Location: K-34-2

Fire Dept. District Map # 2412:18

MASTER SITE ADDRESS: 371 VISTA RUN DR

BLDCK 1	LOT	26	437	ETERNITY ST	N/S	PUBLIC STREET
		27	433			
		28	429			
		29	425			
		30	421			
		31	420			
		32	424			
		33	428			
		34	432			
		35	438			
BLDCK 1	LOT	36	433	RALPH MOSA ST	N/S	PUBLIC STREET
		37	429			
		38	425			
		39	421			
BLOCK 1	LOT	40	11771	LILY RUBIN AVE	E/W	PUBLIC STREET
		41	11775			
		42	11781			
		43	11785			
		44	11789			
		45	11793			
		46	11797			
		47	11796			
		48	11792			
		49	11788			
		50	11784			
		51	11780			
		52	11776			
		53	11772			
		54	11768			
		55	11784			
		56	11760			
		57	11758			
		58	11752			
		59	11748			
		60	11744			
		61	11740			
BLOCK 1	LOT	62	412	DAZZLING GOLD ST	N/S	PUBLIC STREET
		83	416			
BLOCK 2	LOT	84	11745	LILY RUBIN AVE	E/W	PUBLIC STREET
		65	11749			
		68	11753			
		67	11757			
		68	11761			
		69	11765			
BLOCK 2	LOT	70	420	RALPH MOSA ST	N/S	PUBLIC STREET

CANTERRA AT THE VISTAS - UNIT 2

BLOCK 2	LOT	71	424	RALPH MOSA ST	N/S	PUBLIC STREET
		72	428			

No addresses on CASHMERE MIST AVENUE or MIRACLE AVENUE (E/W Public Streets).

ORIGINAL DATE: 11/06/2002

CITY OF LAS VEGAS
PLANNING & DEVELOPMENT DEPARTMENT



STEPHEN SWANTON, PLANNER I







107 0047

File Copy


CANTERRA AT THE VISTAS - UNIT 2

(A COMMON INTEREST COMMUNITY)


BEING A SUBDIVISION OF A PORTION OF LOT 1, BLOCK A OF THE VISTAS AT SUMMERLIN VILLAGE 20 UNIT NO. 3 (BOOK 101, PAGE 65)
LOCATED WITHIN PORTIONS OF SECTION 26, SECTION 27, SECTION 34 AND SECTION 35, TOWNSHIP 20 SOUTH, RANGE 89 EAST, M.D.M. CITY OF LAS VEGAS, CLARK COUNTY, NEVADA.

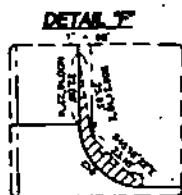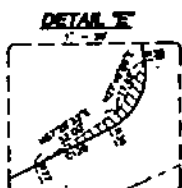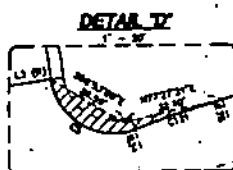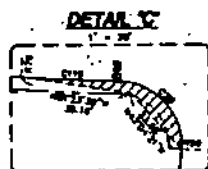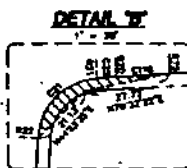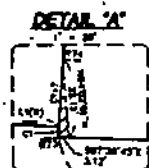

N.A.P. PARCEL 1 FILE #1 OF PARCEL MAPS PAGE 28

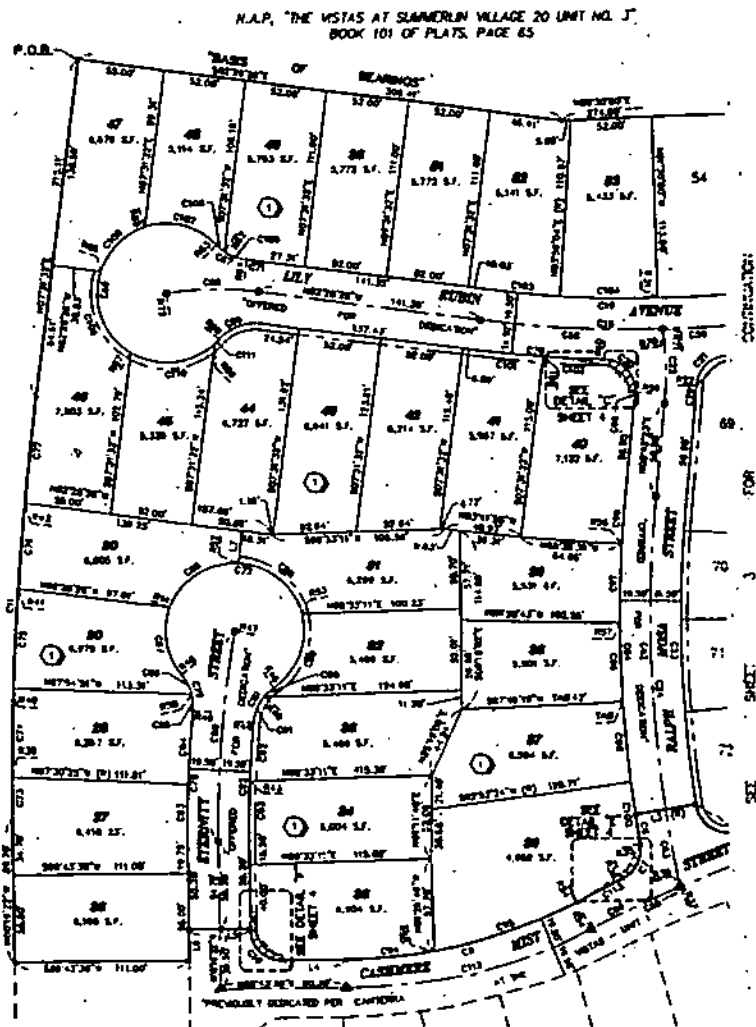

N.A.P. "CANTERRA AT THE VISTAS - UNIT 1" BOOK 125 OF PLATS PAGE 22

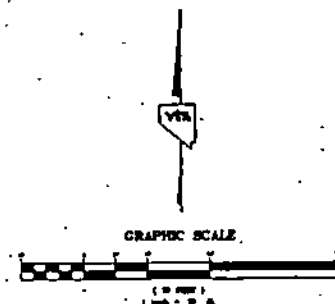

LEGEND

P.O.B.	POINT OF BEGINNING
20	LOT NUMBER / BLOCK, RESIDENTIAL LOTS - 20
1	BLOCK NUMBER
1	SEE PUBLIC PEDESTRIAN ACCESS CORRIDOR EASEMENT TO BE PROBABLY MAINTAINED BY THE A.U.A.
---	BOUNDARY SURVEY LINE
---	PROPERTY STREET LINE
---	LOT LINE
---	CENTERLINE
---	EASEMENT LINE AS NOTED
---	PLANS MONUMENT AS SHOWN
---	SET 5' BY CORNER A & AL, CAP STAMPED "TYP PLS 1200" WITH REFERENCE MONUMENTS IN SET IN THE TOP OF CURB
---	SET 5' HALL AND CURB HAS STAMPED "TYP PLS 1200" SEE NOTE 1.
---	SEE 1200' GRASS HAS STAMPED "TYP PLS 1200"
---	SET FOR "CANTERRA AT THE VISTAS - UNIT 1" BOOK 125 OF PLATS, PAGE 22.
---	5' BY CORNER A & AL, CAP STAMPED "TYP PLS 1200"
---	SET FOR "CANTERRA AT THE VISTAS - UNIT 1" BOOK 125 OF PLATS, PAGE 22.
---	CURVE LINE
---	CURVE LABEL
---	RADIUS LINE LABEL
---	DELTA LINE LABEL
---	COMMON ELEMENT
---	BOUNDARY
---	POINT OF REVERSE CURVE
---	POINT OF COMPOUND CURVE
---	HOUSE OWNERS ASSOCIATION
---	ADJACENT PARCELS, LOTS
---	SOFT VISIBILITY RESTRICTION ZONE - THE HEIGHT OF LANDSCAPING AND/OR PHYSICAL IMPROVEMENTS WHERE THE AREA ARE RESTRICTED TO A MAXIMUM HEIGHT OF 30 INCHES TO BE PROBABLY MAINTAINED

NOTES

1. ALL NEAR LOT OWNERS SHALL BE SET WITH A 5' HALL AND GRASS THE "TYP PLS 1200" IN BLOCK 20 AND AL. POINT ON SIDE LOT CORNER BOUNDARY 1200'-0" ONLY SHALL BE SHOWN BY THE SAN CITYING OF THE BACK OF CURB ON THE PROLONGATION OF THE PROPERTY LINE.
2. STREET MONUMENT ACCESS TO VISTA SAN BAYNE THROUGH CORNER AREAS FROM ADJACENT LOTS IS PROVIDED.
3. SEE SHEET 1 FOR CURVE, CURVE, AND RADIAL LINE TABLES.

NO.	DATE	BY	REVISION

W.O. 8024-2
SHEET 4 OF 4

107 0047

CANTERRA AT THE VISTAS - UNIT 2

Recorded in Book 107 Page 47 of Plats

200 Scale Map Location: K-34-2

Fire Dept. District Map # 2412:18

MASTER SITE ADDRESS: 371 VISTA RUN DR

BLOCK 1	LOT	26	437	ETERNITY ST	N/S	PUBLIC STREET
		27	433			
		28	429			
		29	425			
		30	421			
		31	420			
		32	424			
		33	428			
		34	432			
		35	436			
BLOCK 1	LOT	36	433	RALPH MOSA ST	N/S	PUBLIC STREET
		37	429			
		38	425			
		39	421			
BLOCK 1	LOT	40	11771	LILY RUBIN AVE	E/W	PUBLIC STREET
		41	11775			
		42	11781			
		43	11785			
		44	11789			
		45	11793			
		46	11797			
		47	11796			
		48	11792			
		49	11788			
		50	11784			
		51	11780			
		52	11776			
		53	11772			
		54	11768			
		55	11764			
		56	11760			
		57	11756			
		58	11752			
		59	11748			
		60	11744			
		61	11740			
BLOCK 1	LOT	62	412	DAZZLING GOLD ST	N/S	PUBLIC STREET
		63	416			
BLOCK 2	LOT	64	11745	LILY RUBIN AVE	E/W	PUBLIC STREET
		65	11749			
		66	11753			
		67	11757			
		68	11761			
		69	11765			
BLOCK 2	LOT	70	420	RALPH MOSA ST	N/S	PUBLIC STREET

CANTERRA AT THE VISTAS - UNIT 2

BLOCK 2	LOT	71	424	RALPH MOSA ST	N/S	PUBLIC STREET
		72	428			

No addresses on CASHMERE MIST AVENUE or MIRACLE AVENUE (E/W Public Streets).

ORIGINAL DATE: 11/06/2002

CITY OF LAS VEGAS
PLANNING & DEVELOPMENT DEPARTMENT



STEPHEN SWANTON, PLANNER I

CANTERRA AT THE VISTAS - UNIT 2

Recorded in Book 107 Page 47 of Plats

200 Scale Map Location: K-34-2

Fire Dept. District Map # 2412:18

MASTER SITE ADDRESS: 371 VISTA RUN DR

BLOCK 1	LOT	26	437	ETERNITY ST	N/S	PUBLIC STREET
		27	433			
		28	429			
		29	425			
		30	421			
		31	420			
		32	424			
		33	428			
		34	432			
		35	436			
BLOCK 1	LOT	36	433	RALPH MOSA ST	N/S	PUBLIC STREET
		37	429			
		38	425			
		39	421			
BLOCK 1	LOT	40	11771	LILY RUBIN AVE	E/W	PUBLIC STREET
		41	11775			
		42	11781			
		43	11785			
		44	11789			
		45	11793			
		46	11797			
		47	11796			
		48	11792			
		49	11788			
		50	11784			
		51	11780			
		52	11776			
		53	11772			
		54	11768			
		55	11784			
		56	11760			
		57	11756			
		58	11752			
		59	11748			
		60	11744			
		61	11740			
BLOCK 1	LOT	62	412	DAZZLING GOLD ST	N/S	PUBLIC STREET
		63	416			
BLOCK 2	LOT	64	11745	LILY RUBIN AVE	E/W	PUBLIC STREET
		65	11749			
		66	11753			
		67	11757			
		68	11761			
		69	11765			
BLOCK 2	LOT	70	420	RALPH MOSA ST	N/S	PUBLIC STREET

CANTERRA AT THE VISTAS - UNIT 2

BLOCK 2	LOT	71	424	RALPH MOSA ST	N/S	PUBLIC STREET
		72	428			

No addresses on CASHMERE MIST AVENUE or MIRACLE AVENUE (E/W Public Streets).

ORIGINAL DATE: 11/06/2002

CITY OF LAS VEGAS
PLANNING & DEVELOPMENT DEPARTMENT



STEPHEN SWANTON, PLANNER I