

TORREY PINES 20 - UNIT 1

FIRE MAP #1919::25
200 MAP:L-11-1


JULY 19, 1994

BLOCK 1	LOT	25	3816	GINGER CREEK STREET	N/S PUBLIC STREET
		26	3812		
		27	3808		
		28	3804		
		29	3800		
BLOCK 1	LOT	30	6313	CRESTFIELD AVENUE	E/W PUBLIC STREET
		31	6317		
		32	6321		
BLOCK 2	LOT	33	3809	N. TORREY PINES DRIVE	N/S PUBLIC STREET
		34	3817		
		35	3825		
		36	3833		
		37	3841		
BLOCK 2	LOT	38	3809	GINGER CREEK STREET	N/S PUBLIC STREET
		39	3813		
		40	3817		
		41	3821		
BLOCK 2	LOT	42	6312	FOXCROFT AVENUE	E/W PUBLIC STREET
		43	6308		
		44	6304		
		45	6300		
		46	6216		
		47	6212		
		48	6208		
		49	6204		

CITY OF LAS VEGAS
DEPARTMENT OF COMMUNITY
PLANNING & DEVELOPMENT

Kyle C. Walton
KYLE C. WALTON, SR. PLANNER
KCW/dr

MASTER SUBDIVISION ADDRESS: 3811 N. TORREY PINES DRIVE

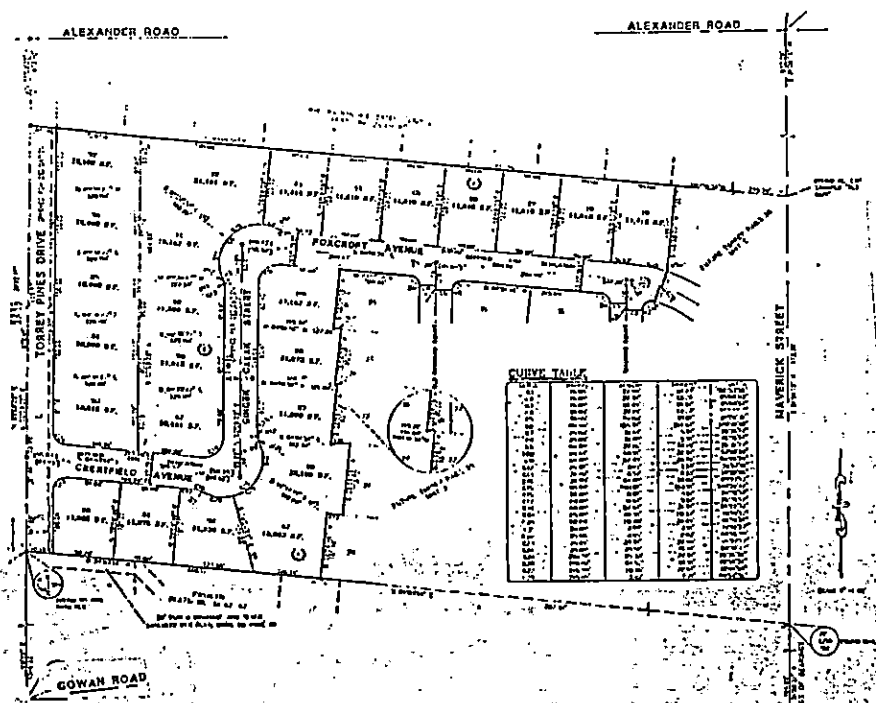

TORREY PINES 20 - UNIT 1

JULY 19, 1994


FIRE MAP #1919::25
200 MAP:L-11-1

BLOCK 1	LOT	25	3816	GINGER CREEK STREET	N/S	PUBLIC STREET
		26	3812			
		27	3808			
		28	3804			
		29	3800			
BLOCK 1	LOT	30	6313	CRESTFIELD AVENUE	E/W	PUBLIC STREET
		31	6317			
		32	6321			
BLOCK 2	LOT	33	3809	N. TORREY PINES DRIVE	N/S	PUBLIC STREET
		34	3817			
		35	3825			
		36	3833			
		37	3841			
BLOCK 2	LOT	38	3809	GINGER CREEK STREET	N/S	PUBLIC STREET
		39	3813			
		40	3817			
		41	3821			
BLOCK 2	LOT	42	6312	FOXCROFT AVENUE	E/W	PUBLIC STREET
		43	6308			
		44	6304			
		45	6300			
		46	6216			
		47	6212			
		48	6208			
		49	6204			

CITY OF LAS VEGAS
DEPARTMENT OF COMMUNITY
PLANNING & DEVELOPMENT

KYLE C. WALTON, SR. PLANNER
KCW/dr

MASTER SUBDIVISION ADDRESS: 3811 N. TORREY PINES DRIVE

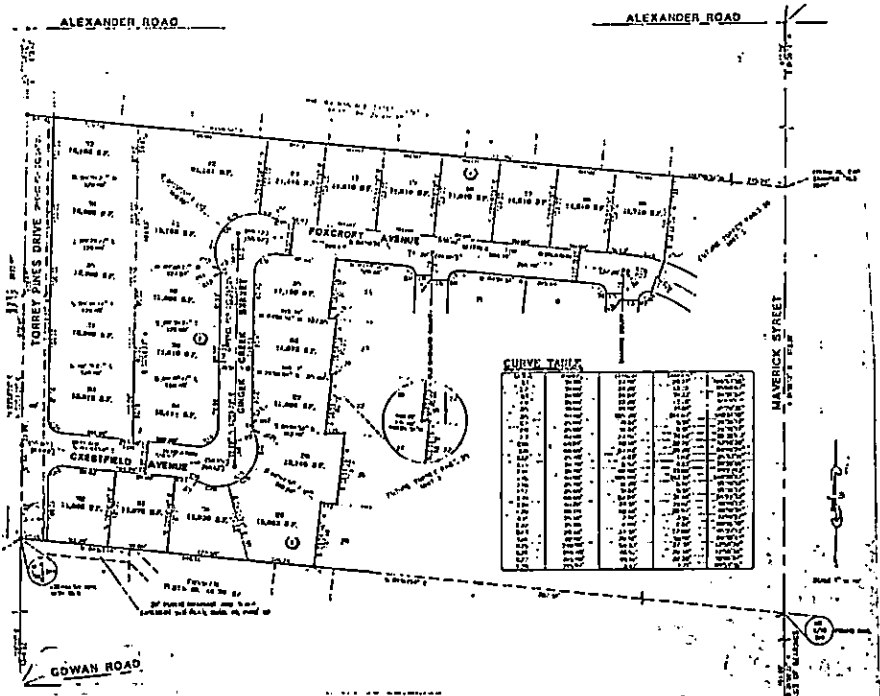

TORREY PINES 20 - UNIT 1

JULY 19, 1994

FIRE MAP #1919::25
200 MAP:L-11-1

BLOCK 1	LOT	25	3816	GINGER CREEK STREET	N/S	PUBLIC STREET
		26	3812			
		27	3808			
		28	3804			
		29	3800			
BLOCK 1	LOT	30	6313	CRESTFIELD AVENUE	E/W	PUBLIC STREET
		31	6317			
		32	6321			
BLOCK 2	LOT	33	3809	N. TORREY PINES DRIVE	N/S	PUBLIC STREET
		34	3817			
		35	3825			
		36	3833			
		37	3841			
BLOCK 2	LOT	38	3809	GINGER CREEK STREET	N/S	PUBLIC STREET
		39	3813			
		40	3817			
		41	3821			
BLOCK 2	LOT	42	6312	FOXCROFT AVENUE	E/W	PUBLIC STREET
		43	6308			
		44	6304			
		45	6300			
		46	6216			
		47	6212			
		48	6208			
		49	6204			

CITY OF LAS VEGAS
DEPARTMENT OF COMMUNITY
PLANNING & DEVELOPMENT

 KYLE C. WALTON, SR. PLANNER
KCW/dr

MASTER SUBDIVISION ADDRESS: 3811 N. TORREY PINES DRIVE

