

RANCHO SAN MIGUEL - UNIT 3

Recorded in Book 63 Page 87 of Plats, 9/14/94

Fire Dept. District Map #1921::26,27

200 Scale Location Map: L-12-2

MASTER SUBDIVISION ADDRESS: 3817 THOM BOULEVARD

BLOCK 1	LOT	1	3804	ROCKY RIVER STREET	N/S	PRIVATE DRIVE
		2	3800			
BLOCK 1	LOT	3	5101	GENTLE RIVER AVENUE	E/W	PRIVATE DRIVE
		4	5105			
		5	5109			
		6	5113			
		7	5117			
		8	5121			
		9	5201			
		10	5205			
		11	5209			
		12	5213			
		13	5217			
BLOCK 1	LOT	14	3801	SILVER RIVER STREET	N/S	PRIVATE DRIVE
		15	3805			
		16	3809			
		17	3813			
BLOCK 1	LOT	18	5216	COPPER RIVER AVENUE	E/W	PRIVATE DRIVE
		19	5212			
		20	5208			
		21	5204			
		22	5200			
		23	5120			
		24	5116			
		25	5112			
		26	5108			
		27	5104			
		28	5100			
BLOCK 1	LOT	29	3816	ROCKY RIVER STREET	E/W	PRIVATE DRIVE
		30	3812			
BLOCK 2	LOT	31	5108	GENTLE RIVER AVENUE	E/W	PRIVATE DRIVE
		32	5112			
		33	5116			
		34	5120			

BLOCK 2	LOT	35	5200	GENTLE RIVER AVENUE	E/W	PRIVATE DRIVE
		36	5204			
		37	5208			
		38	5212			

BLOCK 2	LOT	39	5213	COPPER RIVER AVENUE	E/W	PRIVATE DRIVE
		40	5209			
		41	5205			
		42	5201			
		43	5121			
		44	5117			
		45	5113			
		46	5109			

COMMON AREAS:


(PARK)	LOT	A	3809	ROCKY RIVER STREET	N/S	PRIVATE DRIVE
	LOT	B	5202	GILMORE AVENUE	E/W	PUBLIC STREET

STREETS WITH NO ADDRESSES:	MISTY RIVER AVENUE	E/W	PRIVATE DRIVE
	BRADLEY ROAD	N/S	PUBLIC STREET

CITY OF LAS VEGAS
DEPARTMENT OF COMMUNITY
PLANNING & DEVELOPMENT

KCW
KYLE C. WALTON
SENIOR PLANNER
SEPTEMBER 22, 1994

KCW/dr

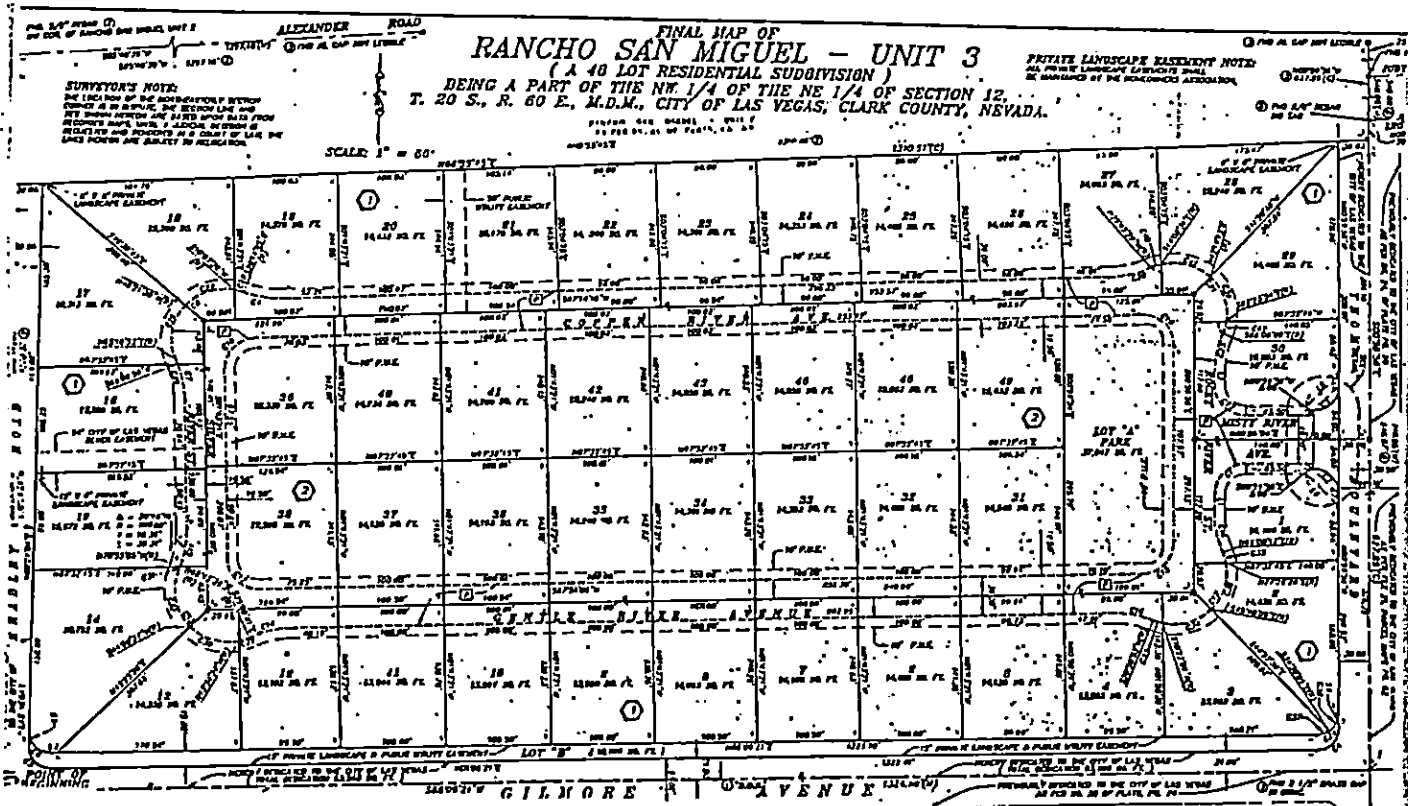

RANCHO SAN MIGUEL - UNIT 3Recorded in Book 63 Page 87 of Plats, 9/14/94

Fire Dept. District Map #1921::26,27

200 Scale Location Map: L-12-2

MASTER SUBDIVISION ADDRESS: 3817 THOM BOULEVARD

BLOCK 1	LOT	1	3804	ROCKY RIVER STREET	N/S	PRIVATE DRIVE
		2	3800			

BLOCK 1	LOT	3	5101	GENTLE RIVER AVENUE	E/W	PRIVATE DRIVE
		4	5105			
		5	5109			
		6	5113			
		7	5117			
		8	5121			
		9	5201			
		10	5205			
		11	5209			
		12	5213			
		13	5217			

BLOCK 1	LOT	14	3801	SILVER RIVER STREET	N/S	PRIVATE DRIVE
		15	3805			
		16	3809			
		17	3813			

BLOCK 1	LOT	18	5216	COPPER RIVER AVENUE	E/W	PRIVATE DRIVE
		19	5212			
		20	5208			
		21	5204			
		22	5200			
		23	5120			
		24	5116			
		25	5112			
		26	5108			
		27	5104			
		28	5100			

BLOCK 1	LOT	29	3816	ROCKY RIVER STREET	E/W	PRIVATE DRIVE
		30	3812			

BLOCK 2	LOT	31	5108	GENTLE RIVER AVENUE	E/W	PRIVATE DRIVE
		32	5112			
		33	5116			
		34	5120			

BLOCK 2	LOT	35	5200	GENTLE RIVER AVENUE	E/W	PRIVATE DRIVE
		36	5204			
		37	5208			
		38	5212			

BLOCK 2	LOT	39	5213	COPPER RIVER AVENUE	E/W	PRIVATE DRIVE
		40	5209			
		41	5205			
		42	5201			
		43	5121			
		44	5117			
		45	5113			
		46	5109			

COMMON AREAS:

(PARK)	LOT	A	3809	ROCKY RIVER STREET	N/S	PRIVATE DRIVE
	LOT	B	5202	GILMORE AVENUE	E/W	PUBLIC STREET

STREETS WITH NO ADDRESSES:	MISTY RIVER AVENUE	E/W	PRIVATE DRIVE
	BRADLEY ROAD	N/S	PUBLIC STREET

CITY OF LAS VEGAS
DEPARTMENT OF COMMUNITY
PLANNING & DEVELOPMENT

KW
KYLE C. WALTON
SENIOR PLANNER

SEPTEMBER 22, 1994

KCW/dr

