

OWENS CONDOMINIUMS

UNIT 5

FIRE MAP #2328::27

200 MAP: N-30-2

AUGUST 11, 1994

BOOK 63 PAGE 7 7/25/94


<....LEGAL DESCRIPTION.....> <<..... MAILING ADDRESS.....>>

BUILDING 160	UNIT 1	1440	JAMIELINN LANE	NO. 101	N/S
	2			102	
	3			103	
	4			104	
	5			201	
	6			202	
	7			203	
	8			204	
BUILDING 180	UNIT 1	1430	JAMIELINN LANE	NO. 101	N/S
	2			102	
	3			103	
	4			201	
	5			202	
	6			203	
BUILDING 190	UNIT 1	1420	JAMIELINN LANE	NO. 101	N/S
	2			102	
	3			103	
	4			201	
	5			202	
	6			203	
BUILDING 200	UNIT 1	1421	LINNBAKER LANE	NO. 101	N/S
	2			102	
	3			103	
	4			201	
	5			202	
	6			203	

COMMON AREAS:

	A	1420	LINNBAKER LANE	(ALL DRIVES
PHASE 1	B	1418	JAMIELINN LANE	IN THIS COMPLEX
PHASE 2	B	1423	LINNBAKER LANE	ARE PRIVATE)
	C	1421	JAMIELINN LANE	

MASTER SUBDIVISION ADDRESS: 4203 BLARNEY LANE

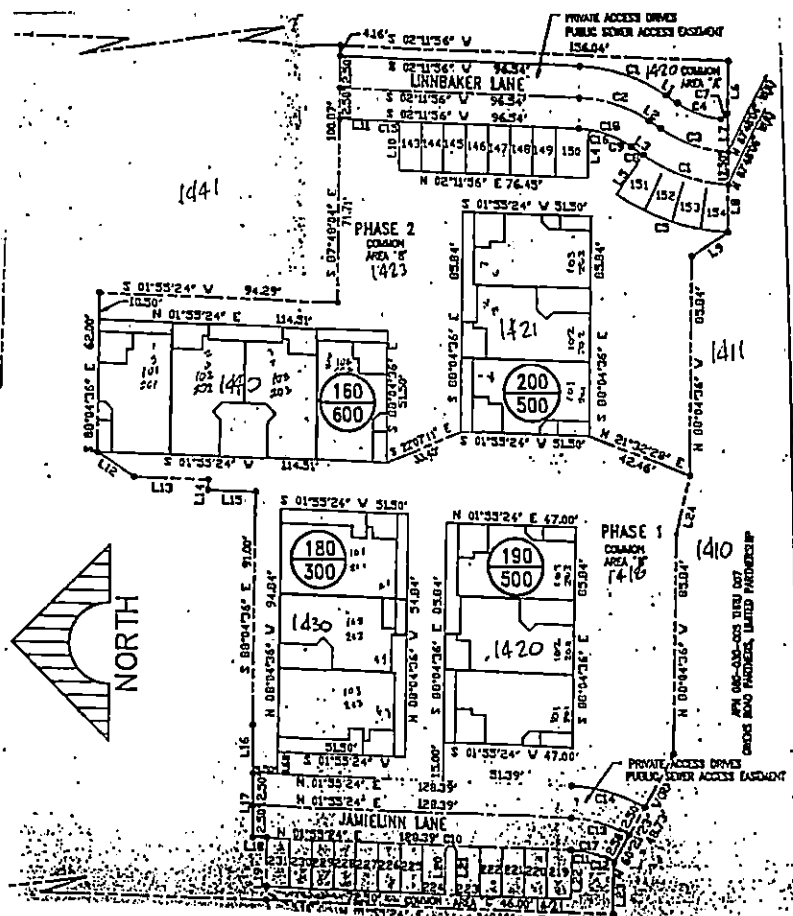CITY OF LAS VEGAS
DEPARTMENT OF COMMUNITY
PLANNING & DEVELOPMENTKYLE C. WALTON
SENIOR PLANNER
KCW/dr

OWENS CONDOMINIUMS
UNIT 5

FIRE MAP #2328::27
200 MAP: N-30-2
BOOK 63 PAGE 7 7/25/94

AUGUST 11, 1994

<....LEGAL DESCRIPTION....> <<..... MAILING ADDRESS.....>>


BUILDING 160	UNIT	1	1440 JAMIELINN LANE	NO. 101	N/S
		2		102	
		3		103	
		4		104	
		5		201	
		6		202	
		7		203	
		8		204	
BUILDING 180	UNIT	1	1430 JAMIELINN LANE	NO. 101	N/S
		2		102	
		3		103	
		4		201	
		5		202	
		6		203	
BUILDING 190	UNIT	1	1420 JAMIELINN LANE	NO. 101	N/S
		2		102	
		3		103	
		4		201	
		5		202	
		6		203	
BUILDING 200	UNIT	1	1421 LINNBAKER LANE	NO. 101	N/S
		2		102	
		3		103	
		4		201	
		5		202	
		6		203	

COMMON AREAS:

	A	1420 LINNBAKER LANE	(ALL DRIVES
PHASE 1	B	1418 JAMIELINN LANE	IN THIS COMPLEX
PHASE 2	B	1423 LINNBAKER LANE	ARE <u>PRIVATE</u>)
	C	1421 JAMIELINN LANE	

MASTER SUBDIVISION ADDRESS: 4203 BLARNEY LANE

CITY OF LAS VEGAS
DEPARTMENT OF COMMUNITY
PLANNING & DEVELOPMENT
KCW
KYLE C. WALTON
SENIOR PLANNER
KCW/dr

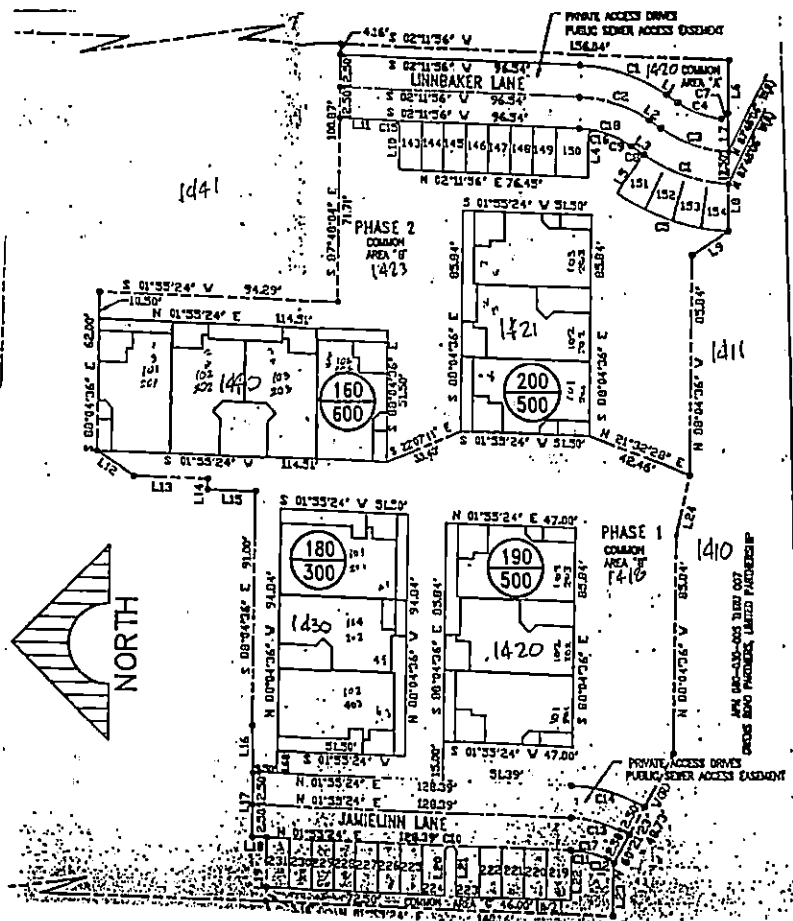

OWENS CONDOMINIUMS
UNIT 5

FIRE MAP #2328::27

200 MAP: N-30-2

AUGUST 11, 1994

BOOK 63 PAGE 7 7/25/94

<....LEGAL DESCRIPTION.....> <<..... MAILING ADDRESS.....>>

BUILDING 160	UNIT	1	1440	JAMIELINN LANE	NO. 101	N/S
		2			102	
		3			103	
		4			104	
		5			201	
		6			202	
		7			203	
		8			204	
BUILDING 180	UNIT	1	1430	JAMIELINN LANE	NO. 101	N/S
		2			102	
		3			103	
		4			201	
		5			202	
		6			203	
BUILDING 190	UNIT	1	1420	JAMIELINN LANE	NO. 101	N/S
		2			102	
		3			103	
		4			201	
		5			202	
		6			203	
BUILDING 200	UNIT	1	1421	LINNBAKER LANE	NO. 101	N/S
		2			102	
		3			103	
		4			201	
		5			202	
		6			203	

COMMON AREAS:

	A	1420	LINNBAKER LANE	(ALL DRIVES
PHASE 1	B	1418	JAMIELINN LANE	IN THIS COMPLEX
PHASE 2	B	1423	LINNBAKER LANE	ARE PRIVATE)
	C	1421	JAMIELINN LANE	

MASTER SUBDIVISION ADDRESS: 4203 BLARNEY LANE

CITY OF LAS VEGAS
DEPARTMENT OF COMMUNITY
PLANNING & DEVELOPMENT

KYLE C. WALTON
SENIOR PLANNER
KCW/dr

