

LAMB/BINGHAM

Recorded in Book 131 Page 024 of Plats

MASTER SITE ADDRESS: 4437 BINGHAM AVE

Fire Department District Map Number:

02329-91

<u>Block</u>	<u>Lot</u>	<u>Address</u>
1	1	4420 AVERY PARK AVE
	2	4424
	3	4428
	4	4432
	5	4442
	6	4446
	7	4450
	8	4454
	9	4458
	10	4462
	11	642 BALD HILL CT
	12	638
	13	634
	14	4473 AVERY PARK AVE
	15	4469
	16	4465
	17	4461
	18	4457
	19	4453
	20	4449
	21	4445
	22	4441
	23	4437
	24	4433
	25	4429
	26	4425
	27	4421
	28	623 HARNEY CT
	29	627
	30	631

LAMB/BINGHAM

Recorded in Book 131 Page 024 of Plats


MASTER SITE ADDRESS: 4437 BINGHAM AVE

Fire Department District Map Number:

02329-91

<u>Block</u>	<u>Lot</u>	<u>Address</u>
1	31	635 HARNEY CT
	32	639

Greg Kapovich, Planner I

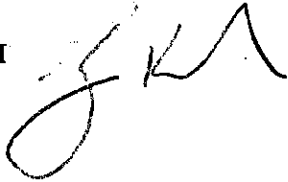

LAMB/BINGHAM

Recorded in Book 131 Page 024 of Plats

MASTER SITE ADDRESS: 4437 BINGHAM AVE

Fire Department District Map Number:

02329-91

<u>Block</u>	<u>Lot</u>	<u>Address</u>
1	1	4420 AVERY PARK AVE
	2	4424
	3	4428
	4	4432
	5	4442
	6	4446
	7	4450
	8	4454
	9	4458
	10	4462
	11	642 BALD HILL CT
	12	638
	13	634
	14	4473 AVERY PARK AVE
	15	4469
	16	4465
	17	4461
	18	4457
	19	4453
	20	4449
	21	4445
	22	4441
	23	4437
	24	4433
	25	4429
	26	4425
	27	4421
	28	623 HARNEY CT
	29	627
	30	631

LAMB/BINGHAM

Recorded in Book 131 Page 024 of Plats


MASTER SITE ADDRESS: 4437 BINGHAM AVE

Fire Department District Map Number:

02329-91

<u>Block</u>	<u>Lot</u>	<u>Address</u>
1	31	635 HARNEY CT
	32	639

Greg Kapovich, Planner I

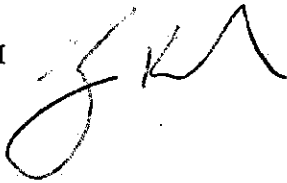

LAMB/BINGHAM

Recorded in Book 131 Page 024 of Plats

MASTER SITE ADDRESS: 4437 BINGHAM AVE

Fire Department District Map Number:

02329-91

<u>Block</u>	<u>Lot</u>	<u>Address</u>
1	1	4420 AVERY PARK AVE
	2	4424
	3	4428
	4	4432
	5	4442
	6	4446
	7	4450
	8	4454
	9	4458
	10	4462
	11	642 BALD HILL CT
	12	638
	13	634
	14	4473 AVERY PARK AVE
	15	4469
	16	4465
	17	4461
	18	4457
	19	4453
	20	4449
	21	4445
	22	4441
	23	4437
	24	4433
	25	4429
	26	4425
	27	4421
	28	623 HARNEY CT
	29	627
	30	631

LAMB/BINGHAM

Recorded in Book 131 Page 024 of Plats


MASTER SITE ADDRESS: 4437 BINGHAM AVE

Fire Department District Map Number:

02329-91


<u>Block</u>	<u>Lot</u>	<u>Address</u>
1	31	635 HARNEY CT
	32	639

Greg Kapovich, Planner I

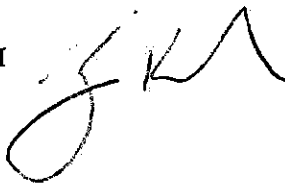

FINAL MAP OF
LAMB / BINGHAM

FOUND PK NAL
0.47° NORTH
0.16 WEST
NOT ACCEPTED

 

MSG Surveying

3277 WILLOW SPRINGS RD., SUITE 200
LOS VEGAS, NEVADA 89101
PHONE (702) 552-2965
FAX (702) 552-2965
HTTP://WWW.MSGSURVEYING.COM




Date: 25-AUG-95
Drawn by: A.MARTIN
Checked by: M. SMITH
Job Number: 07-05-003

Sheet No. 3 of 6

FINAL MAP OF
LAMB / BINGHAM

GRAPHIC SCALE
1 INCH = 20 FT.

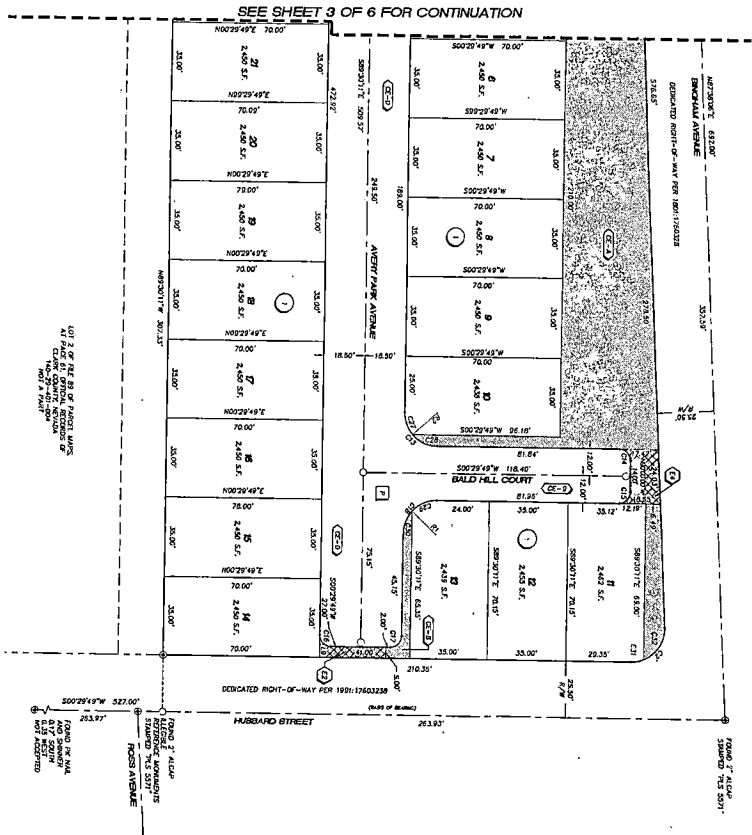[illegible]

3277 E. WARD SPRINGS RD., SUITE 500 LAS VEGAS, NEVADA 89120 PHONE: (702) 822-2965 FAX: (702) 822-5589 HTTP://WWW.MCSCSFRVMD.COM		Checked By: M. SMITH Add Number: 001-05-003	Sheet No. 4 OF 6
---	---	--	------------------

MAY 08 2006