

**RANCHO ALTA MIRA LOT 8 - UNIT 1**

Recorded in Book 64 Page 56 of Plats, 10/21/94

200 Scale Location Map: L-1-1

Fire Dept. District Map #1821::24,34


**MASTER SUBDIVISION ADDRESS: 4551 CAMINO DEL ORO**

BLOCK 1	LOT	1	4600	VIA DELSUR LANE	N/S	PUBLIC STREET
		2	4604			
		3	4608			
		4	4612			
		5	4616			
		6	4620			
		7	4624			
		8	4628			
		9	4632			
BLOCK 1	LOT	10	5500	VIA DEL VIENTO AVENUE	E/W	PUBLIC STREET
		11	5504			
		12	5508			
		13	5512			
		14	5516			
		15	5520			
		16	5524			
		17	5528			
BLOCK 2	LOT	79	5609	SAN ARDO PLACE	E/W	PUBLIC STREET
		80	5605			
		81	5601			
BLOCK 2	LOT	82	4532	VIA DELSUR LANE	N/S	PUBLIC STREET
		83	4536			
		84	4540			
		85	4544			
		86	4548			
BLOCK 3	LOT	48	5529	VIA DEL VIENTO	E/W	PUBLIC STREET
		49	5525			
		50	5521			
		51	5517			
		52	5513			
		53	5509			

---

BLOCK 3	LOT	54	4617	VIA DELSUR LANE	N/S	PUBLIC STREET
BLOCK 3	LOT	55	5500	VIA ROSA COURT	E/W	PUBLIC STREET
		56	5504			
		57	5508			
		58	5509			
		59	5505			
		60	5501			
BLOCK 3	LOT	61	4549	VIA DELSUR LANE	N/S	PUBLIC STREET
		62	4545			
		63	4541			
		64	4537			
COMMON AREAS:	A	4553	CAMINO DEL ORO	N/S	PUBLIC STREET	
	B	4547				
	C	5602	ORONO LANE	E/W	PUBLIC STREET	
STREET WITH NO ADDRESSES:				CAMINO DEL RANCHO		

CITY OF LAS VEGAS  
DEPARTMENT OF COMMUNITY  
PLANNING & DEVELOPMENT

  
KYLE C. WALTON  
SENIOR PLANNER

OCTOBER 26, 1994

KCW/dr

**RANCHO ALTA MIRA LOT 8 - UNIT 1**

Recorded in Book 64 Page 56 of Plats, 10/21/94

200 Scale Location Map: L-1-1


Fire Dept. District Map #1821::24,34

**MASTER SUBDIVISION ADDRESS: 4551 CAMINO DEL ORO**

BLOCK 1	LOT	1	4600	VIA DELSUR LANE	N/S	PUBLIC STREET
		2	4604			
		3	4608			
		4	4612			
		5	4616			
		6	4620			
		7	4624			
		8	4628			
		9	4632			
BLOCK 1	LOT	10	5500	VIA DEL VIENTO AVENUE	E/W	PUBLIC STREET
		11	5504			
		12	5508			
		13	5512			
		14	5516			
		15	5520			
		16	5524			
		17	5528			
BLOCK 2	LOT	79	5609	SAN ARDO PLACE	E/W	PUBLIC STREET
		80	5605			
		81	5601			
BLOCK 2	LOT	82	4532	VIA DELSUR LANE	N/S	PUBLIC STREET
		83	4536			
		84	4540			
		85	4544			
		86	4548			
BLOCK 3	LOT	48	5529	VIA DEL VIENTO	E/W	PUBLIC STREET
		49	5525			
		50	5521			
		51	5517			
		52	5513			
		53	5509			

BLOCK 3	LOT	54	4617	VIA DELSUR LANE	N/S	PUBLIC STREET
BLOCK 3	LOT	55	5500	VIA ROSA COURT	E/W	PUBLIC STREET
		56	5504			
		57	5508			
		58	5509			
		59	5505			
		60	5501			
BLOCK 3	LOT	61	4549	VIA DELSUR LANE	N/S	PUBLIC STREET
		62	4545			
		63	4541			
		64	4537			
COMMON AREAS:	A	4553	CAMINO DEL ORO	N/S	PUBLIC STREET	
	B	4547				
	C	5602	ORONO LANE	E/W	PUBLIC STREET	
STREET WITH NO ADDRESSES:				CAMINO DEL RANCHO		


CITY OF LAS VEGAS  
 DEPARTMENT OF COMMUNITY  
 PLANNING & DEVELOPMENT

  
 KYLE C. WALTON  
 SENIOR PLANNER

OCTOBER 26, 1994

KCW/dr

RANCHO ALTA MIRA LOT 8 - UNIT 1

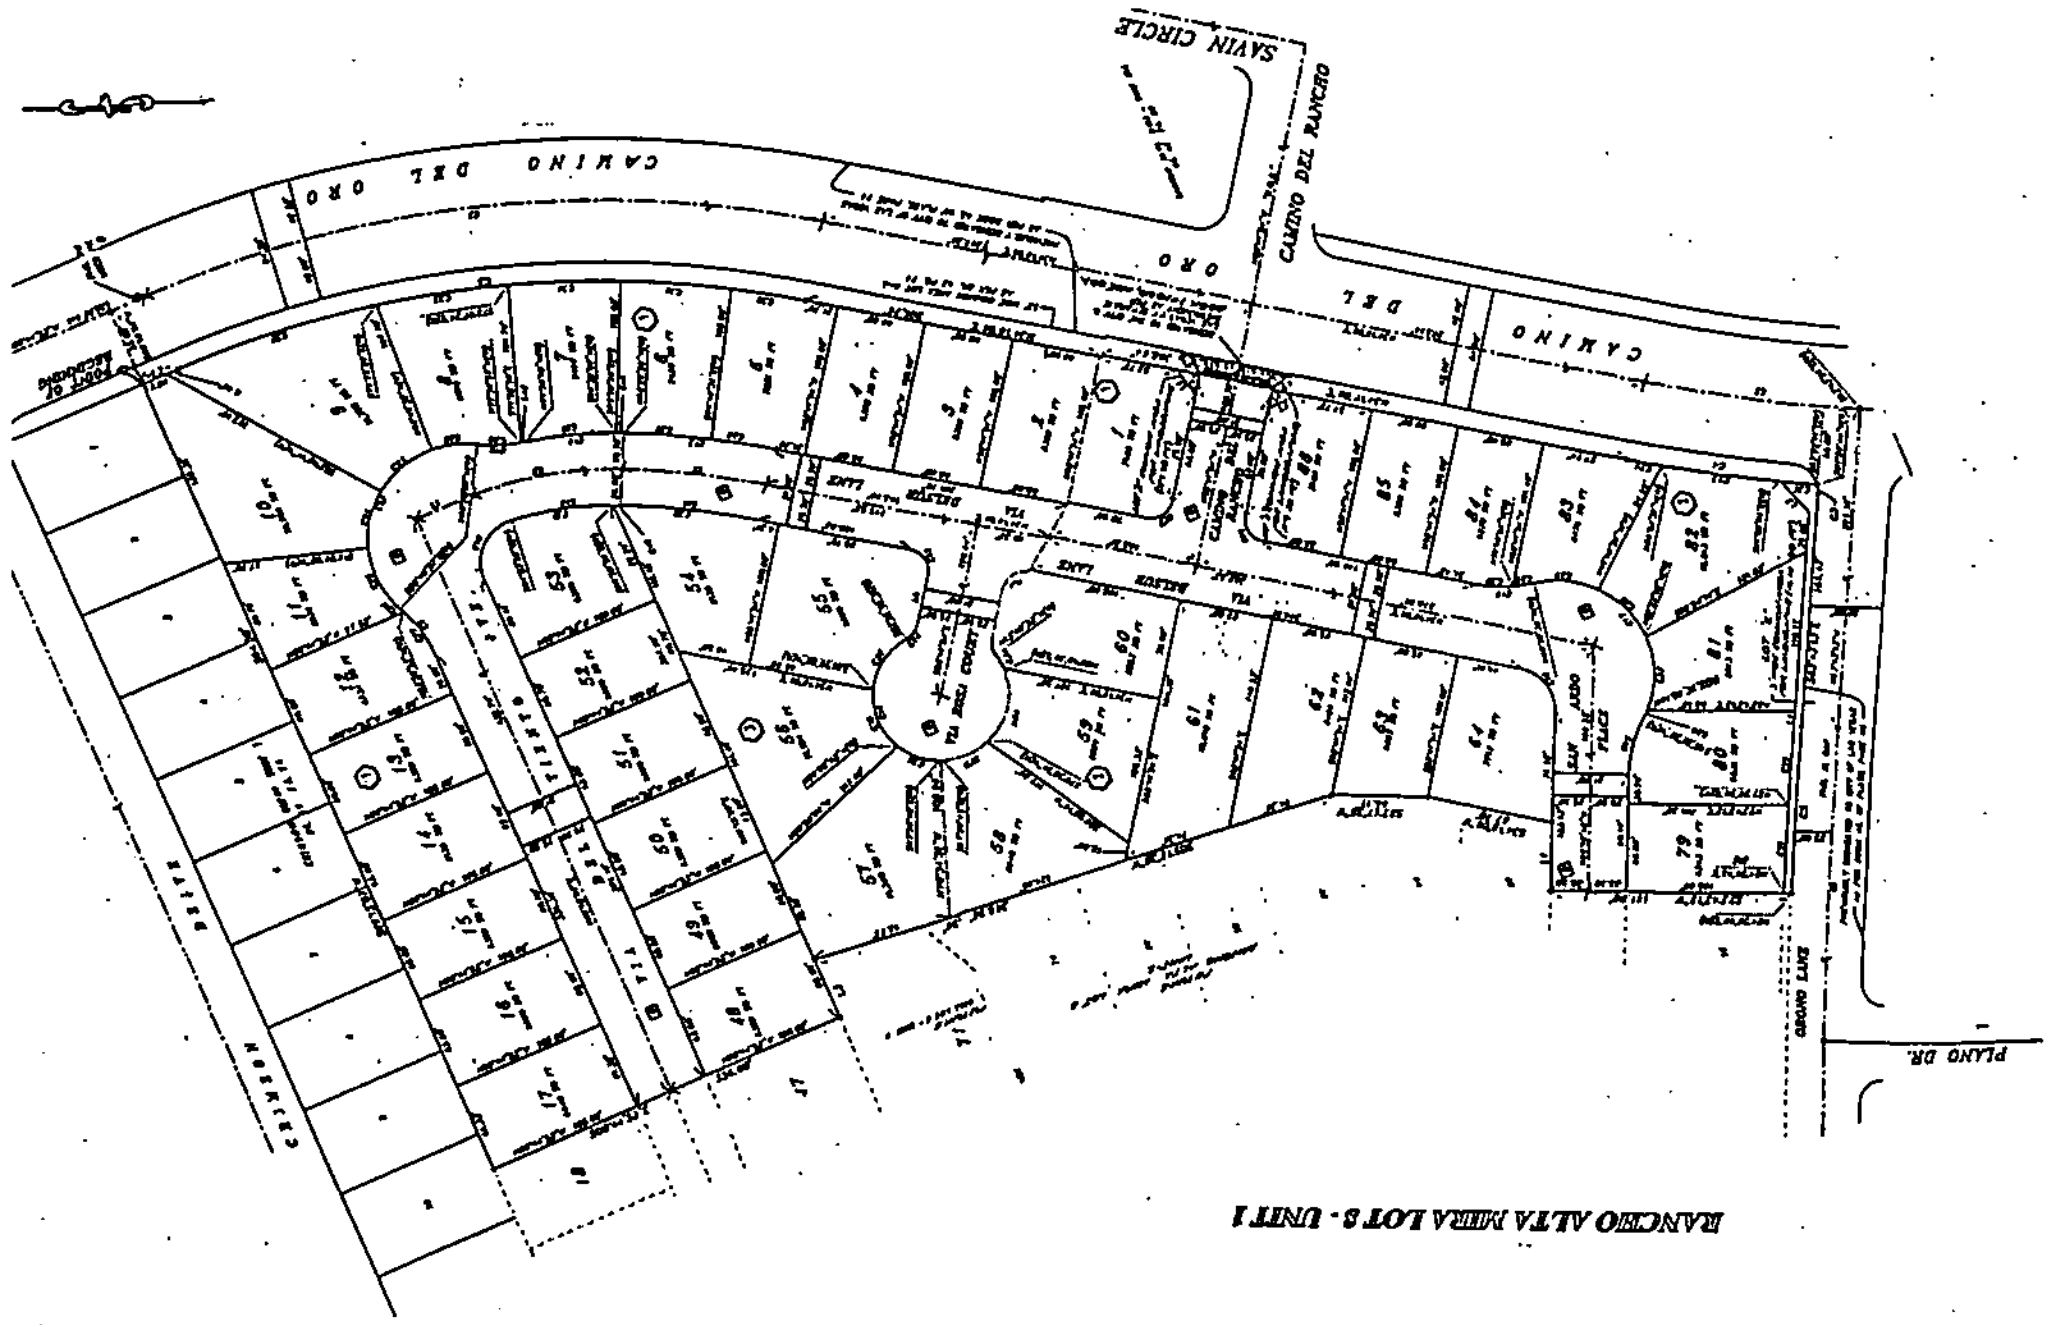

PLANO DR.

**RANCHO ALTA MIRA LOT 8 - UNIT 1**

Recorded in Book 64 Page 56 of Plats, 10/21/94

200 Scale Location Map: L-1-1

Fire Dept. District Map #1821::24,34


**MASTER SUBDIVISION ADDRESS: 4551 CAMINO DEL ORO**

BLOCK 1	LOT	1	4600	VIA DELSUR LANE	N/S	PUBLIC STREET
		2	4604			
		3	4608			
		4	4612			
		5	4616			
		6	4620			
		7	4624			
		8	4628			
		9	4632			
BLOCK 1	LOT	10	5500	VIA DEL VIENTO AVENUE	E/W	PUBLIC STREET
		11	5504			
		12	5508			
		13	5512			
		14	5516			
		15	5520			
		16	5524			
		17	5528			
BLOCK 2	LOT	79	5609	SAN ARDO PLACE	E/W	PUBLIC STREET
		80	5605			
		81	5601			
BLOCK 2	LOT	82	4532	VIA DELSUR LANE	N/S	PUBLIC STREET
		83	4536			
		84	4540			
		85	4544			
		86	4548			
BLOCK 3	LOT	48	5529	VIA DEL VIENTO	E/W	PUBLIC STREET
		49	5525			
		50	5521			
		51	5517			
		52	5513			
		53	5509			

---

BLOCK 3	LOT	54	4617	VIA DELSUR LANE	N/S	PUBLIC STREET
BLOCK 3	LOT	55	5500	VIA ROSA COURT	E/W	PUBLIC STREET
		56	5504			
		57	5508			
		58	5509			
		59	5505			
		60	5501			
BLOCK 3	LOT	61	4549	VIA DELSUR LANE	N/S	PUBLIC STREET
		62	4545			
		63	4541			
		64	4537			
COMMON AREAS:	A	4553	CAMINO DEL ORO	N/S	PUBLIC STREET	
	B	4547				
	C	5602	ORONO LANE	E/W	PUBLIC STREET	
STREET WITH NO ADDRESSES:				CAMINO DEL RANCHO		

CITY OF LAS VEGAS  
DEPARTMENT OF COMMUNITY  
PLANNING & DEVELOPMENT


  
KYLE C. WALTON  
SENIOR PLANNER

OCTOBER 26, 1994

KCW/dr

RANCHO ALTA MIRA LOTS - UNIT 1

PLANO DR.

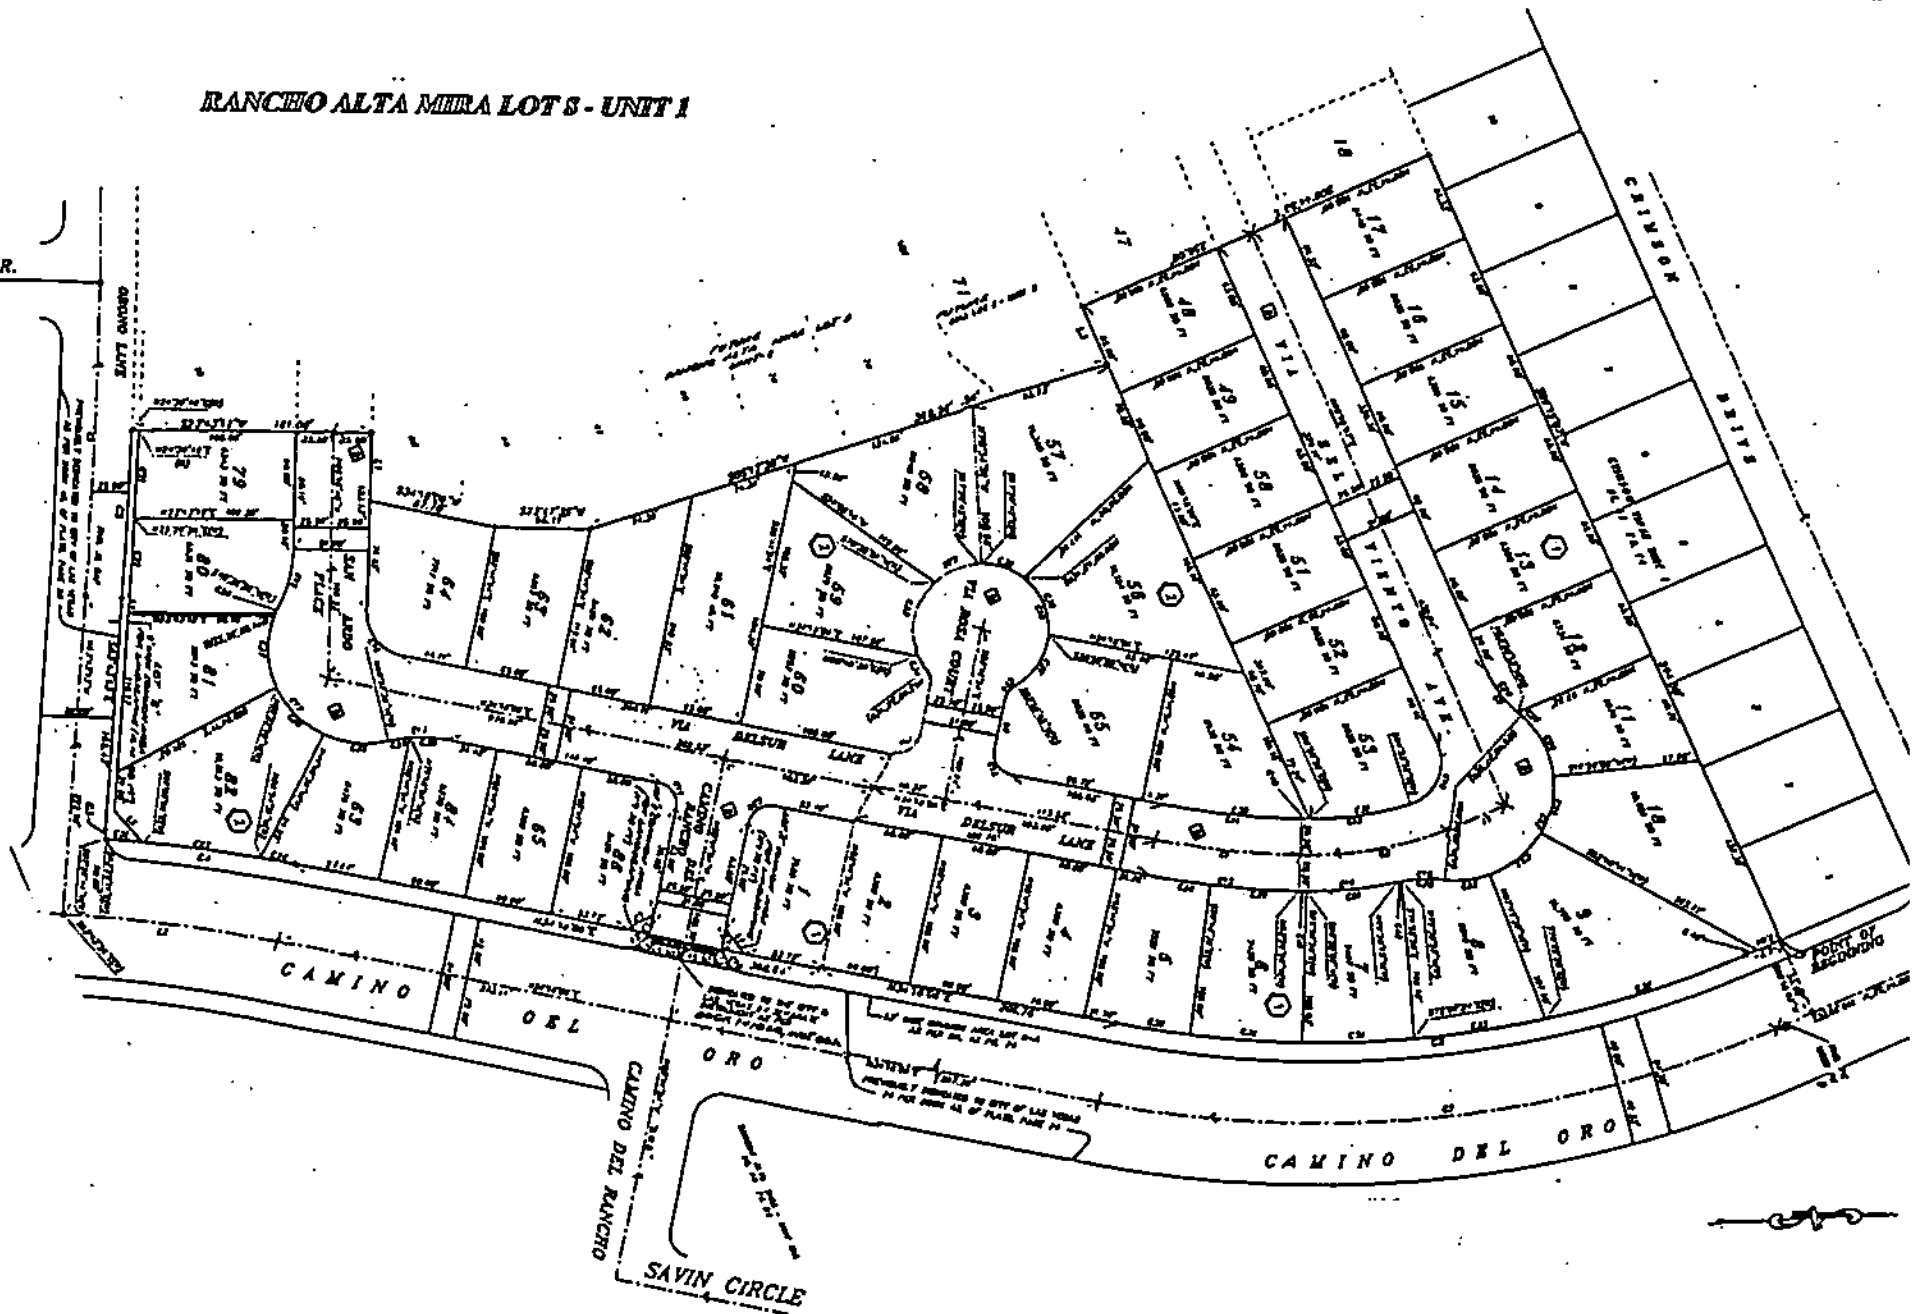

**RANCHO ALTA MIRA LOT 8 - UNIT 1**

Recorded in Book 64 Page 56 of Plats, 10/21/94

200 Scale Location Map: L-1-1


Fire Dept. District Map #1821::24,34

**MASTER SUBDIVISION ADDRESS: 4551 CAMINO DEL ORO**

BLOCK 1	LOT	1	4600	VIA DELSUR LANE	N/S	PUBLIC STREET
		2	4604			
		3	4608			
		4	4612			
		5	4616			
		6	4620			
		7	4624			
		8	4628			
		9	4632			
BLOCK 1	LOT	10	5500	VIA DEL VIENTO AVENUE	E/W	PUBLIC STREET
		11	5504			
		12	5508			
		13	5512			
		14	5516			
		15	5520			
		16	5524			
		17	5528			
BLOCK 2	LOT	79	5609	SAN ARDO PLACE	E/W	PUBLIC STREET
		80	5605			
		81	5601			
BLOCK 2	LOT	82	4532	VIA DELSUR LANE	N/S	PUBLIC STREET
		83	4536			
		84	4540			
		85	4544			
		86	4548			
BLOCK 3	LOT	48	5529	VIA DEL VIENTO	E/W	PUBLIC STREET
		49	5525			
		50	5521			
		51	5517			
		52	5513			
		53	5509			

---

BLOCK 3	LOT	54	4617	VIA DELSUR LANE	N/S	PUBLIC STREET
BLOCK 3	LOT	55	5500	VIA ROSA COURT	E/W	PUBLIC STREET
		56	5504			
		57	5508			
		58	5509			
		59	5505			
		60	5501			
BLOCK 3	LOT	61	4549	VIA DELSUR LANE	N/S	PUBLIC STREET
		62	4545			
		63	4541			
		64	4537			
COMMON AREAS:	A	4553	CAMINO DEL ORO	N/S	PUBLIC STREET	
	B	4547				
	C	5602	ORONO LANE	E/W	PUBLIC STREET	
STREET WITH NO ADDRESSES:				CAMINO DEL RANCHO		


CITY OF LAS VEGAS  
DEPARTMENT OF COMMUNITY  
PLANNING & DEVELOPMENT  
  
KYLE C. WALTON  
SENIOR PLANNER

OCTOBER 26, 1994

KCW/dr

**RANCHO ALTA MIRA LOTS - UNIT 1**


PLANO DR.

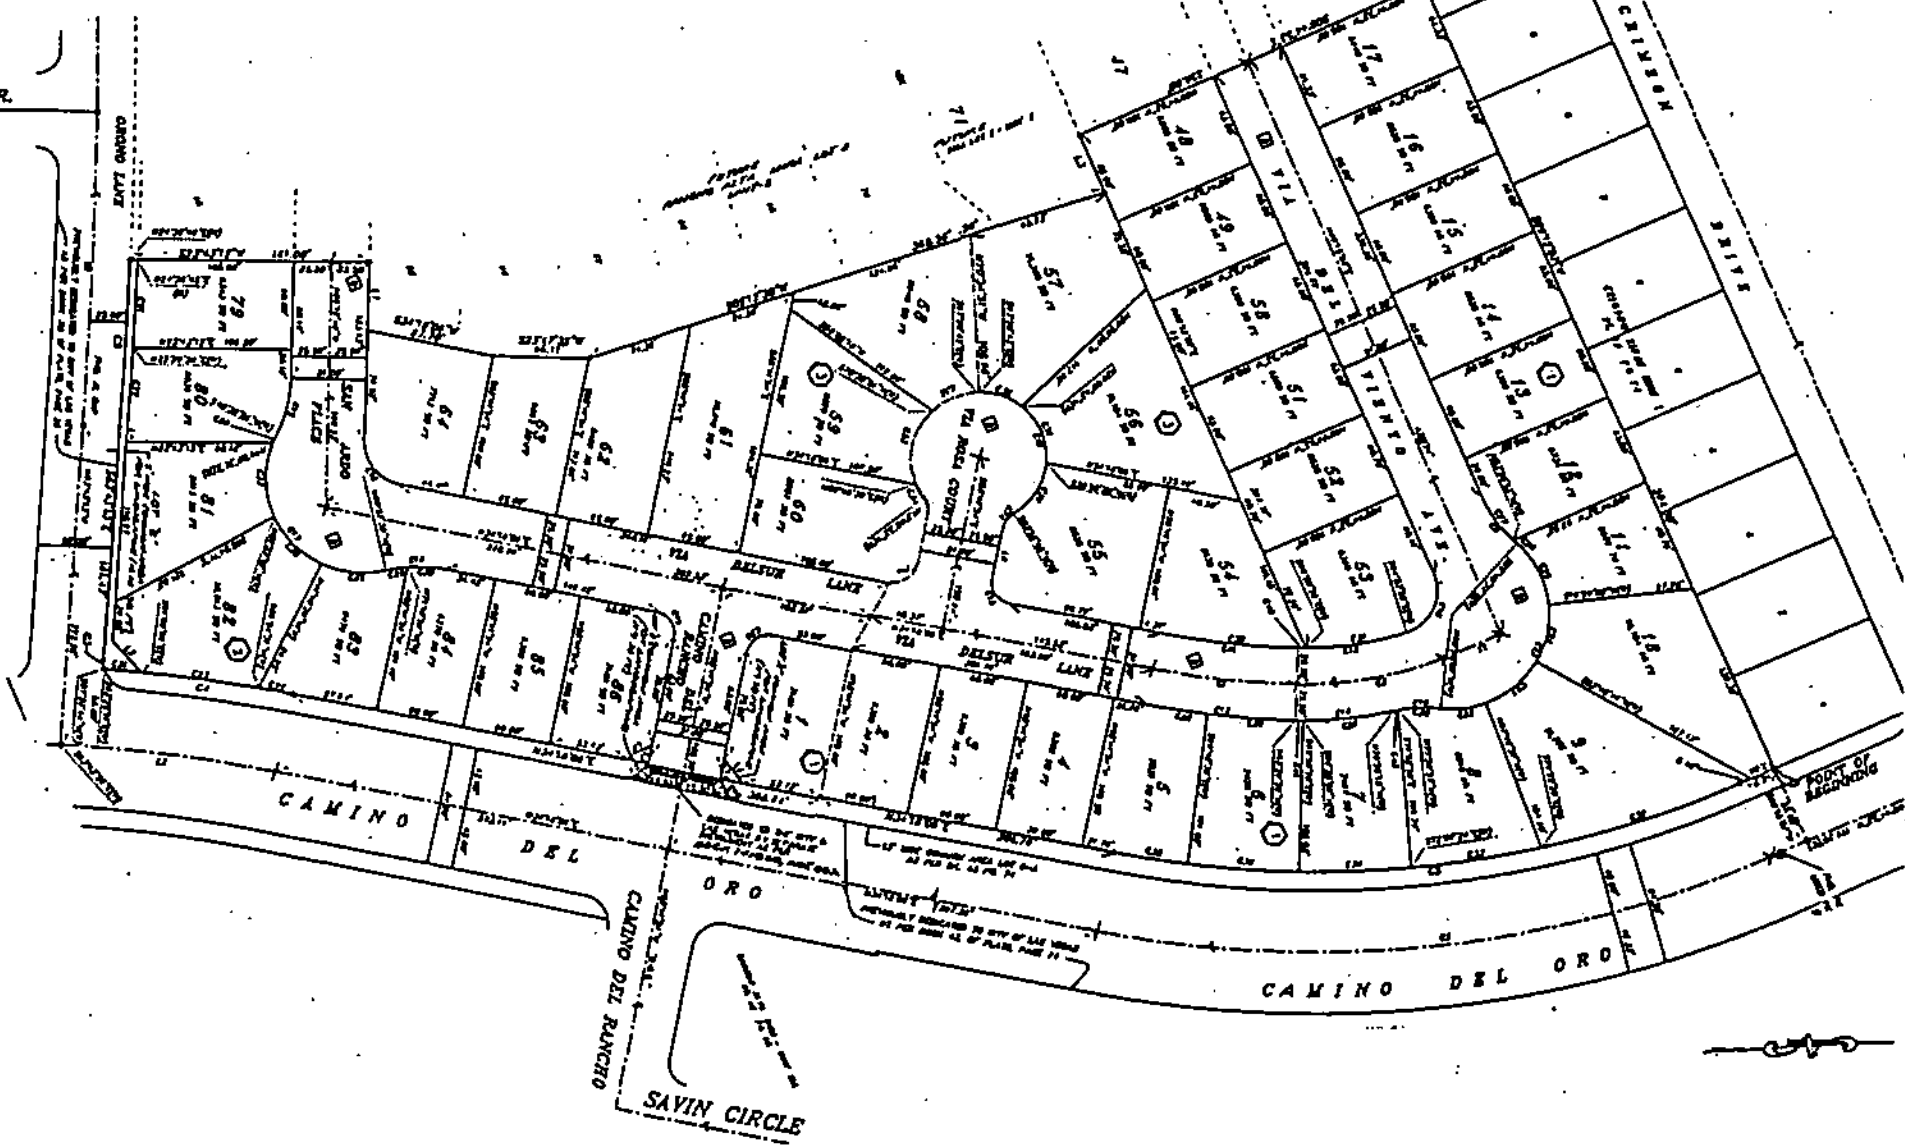

END

RANCHO ALTA MIRA LOT 8 - UNIT 1

PLANO DR.

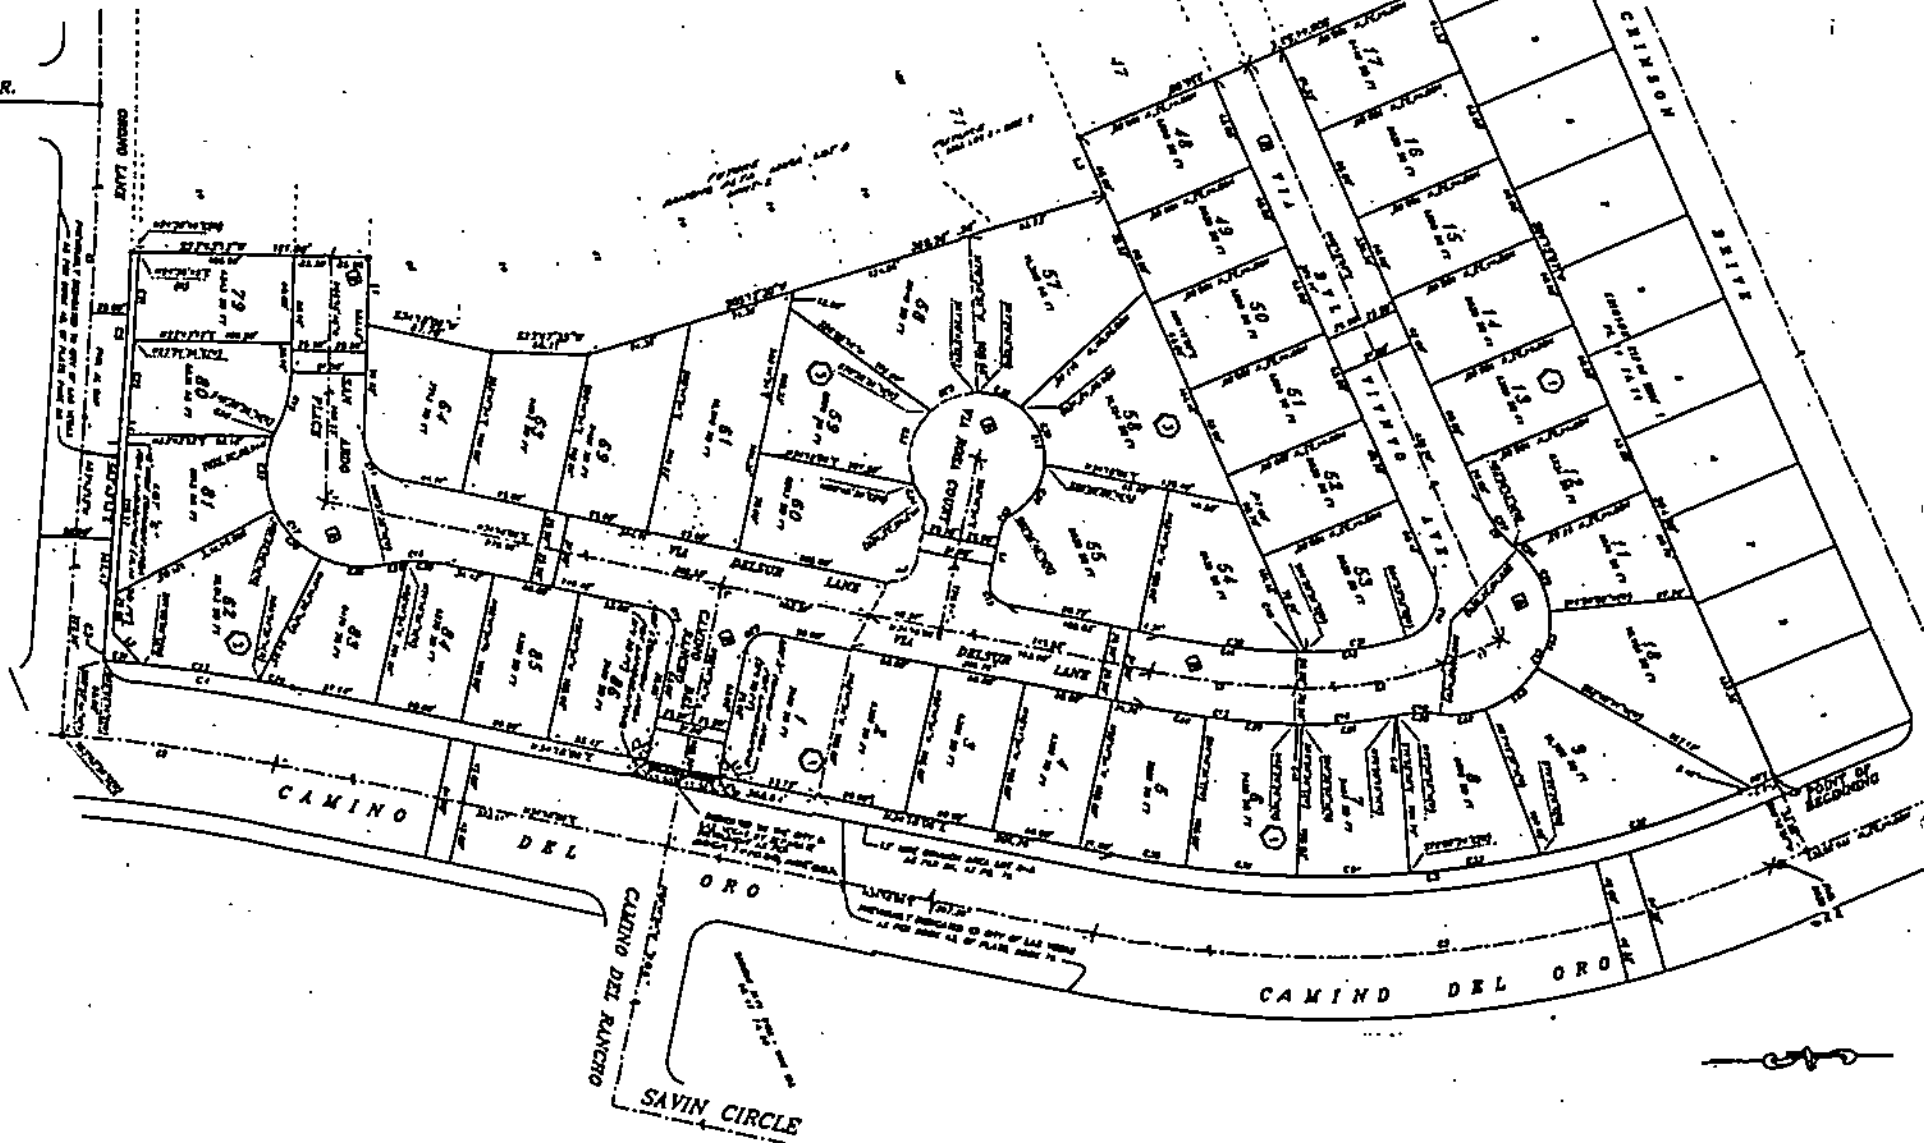

CAMINO DEL

ORO

CAMINO DEL RANCHO

SAVIN CIRCLE

CAMINO DEL ORO

CRIMSON DRIVE

POINT OF BEGINNING