

AMENDED STREET NAMES FOR MONTCLAIRE RIDGE	
Recorded in Book <u>63</u> Page <u>36</u> of Plats, 8/10/94 Certificate of Amendment Recorded 10/10/94	
Fire Dept. District Map #1721::19	
200 Scale Location Map: G-36-2	
MASTER SUBDIVISION ADDRESS: 4803 W. ANN ROAD	

WHITE ASPEN				E/W	PRIVATE DRIVE
BLOCK 1	LOT	1	4801		
		2	4805		
		3	4809		
		4	4813		
		5	4817		
		6	4821		
		7	4825		
		8	4829		
		9	4833		
		10	4837		
		11	4841		
		12	4845		
		13	4849		
		14	4853		
		15	4857		
SENTINEL BRIDGE				N/S	PRIVATE DRIVE
BLOCK 1	LOT	16	5501		
		17	5505		
		18	5509		
		19	5513		
		20	5517		
		21	5521		
		22	5525		
		23	5529		
		24	5533		
		25	5537		
		26	5541		
		27	5545		
MINTURN				E/W	PRIVATE DRIVE
BLOCK 1	LOT	28	4856		
		29	4852		
		30	4848		
		31	4844		
		32	4840		
		33	4836		
		34	4832		
		35	4828		
		36	4824		
SENTINEL BRIDGE				N/S	PRIVATE DRIVE
BLOCK 2	LOT	54	5500		
		55	5504		
		56	5508		
		57	5512		
		58	5516		
		59	5520		
		60	5524		
		61	5528		
		62	5532		
		63	5536		
		64	5540		
OAKWOOD RIDGE				N/S	PRIVATE DRIVE
BLOCK 2	LOT	65	5541		
		66	5537		
		67	5533		
		68	5529		
		69	5525		
		70	5521		

BLOCK 2	LOT	71	5517	OAKWOOD RIDGE KAUFMAN STREET	N/S	PRIVATE DRIVE
		72	5513			
		73	5509			
		74	5505			
		75	5501			
BLOCK 3	LOT	76	5500	OAKWOOD RIDGE KAUFMAN STREET	N/S	PRIVATE DRIVE
		77	5504			
		78	5508			
		79	5512			
		80	5516			
		81	5520			
		82	5524			
		83	5528			
		84	5532			
		85	5536			
BLOCK 3	LOT	86	4804	MARBLECREST SILVER CLOUD COURT	E/W	PRIVATE DRIVE
BLOCK 3	LOT	87	5541	MORNINGCROSS BROAD STREET	N/S	PRIVATE DRIVE
BLOCK 3	LOT	88	4808	MARBLECREST SILVER CLOUD COURT	E/W	PRIVATE DRIVE
		89	4809			
		90	4805			
		91	4801			
BLOCK 3	LOT	92	4800	SUNBELT SILVER SPIRIT COURT	E/W	PRIVATE DRIVE
		93	4804			
		94	4808			
		95	4812			
		96	4813			
		97	4805			
		98	4801			
BLOCK 3	LOT	99	4812	WHITE ASPEN GOHRES AVENUE	E/W	PRIVATE DRIVE
		100	4816			
		101	4820			
BLOCK 4	LOT	37	4816	MINTURN ALEX AVENUE	E/W	PRIVATE DRIVE
		38	4812			
		39	4808			
		40	4804			
		41	4800			
BLOCK 4	LOT	42	5544	MORNINGCROSS BROAD STREET	N/S	PRIVATE DRIVE
		43	5540			
		44	5536			
		45	5532			
		46	5528			
		47	5524			
		48	5520			
		49	5516			
		50	5512			
		51	5508			
		52	5504			
		53	5500			
COMMON AREA:				OAKWOOD RIDGE		
BLOCK 2.....			5543	KAUFMAN STREET	N/S	PRIVATE DRIVE
BLOCK 3.....			5540			

AUGUST 26, 1994
UPDATED 10/12/94


CITY OF LAS VEGAS
DEPARTMENT OF COMMUNITY
PLANNING & DEVELOPMENT

 MATT PINJUV, PLANNER II

MONTCLAIRE RIDGE

ANN ROAD

DECATUR BOULEVARD

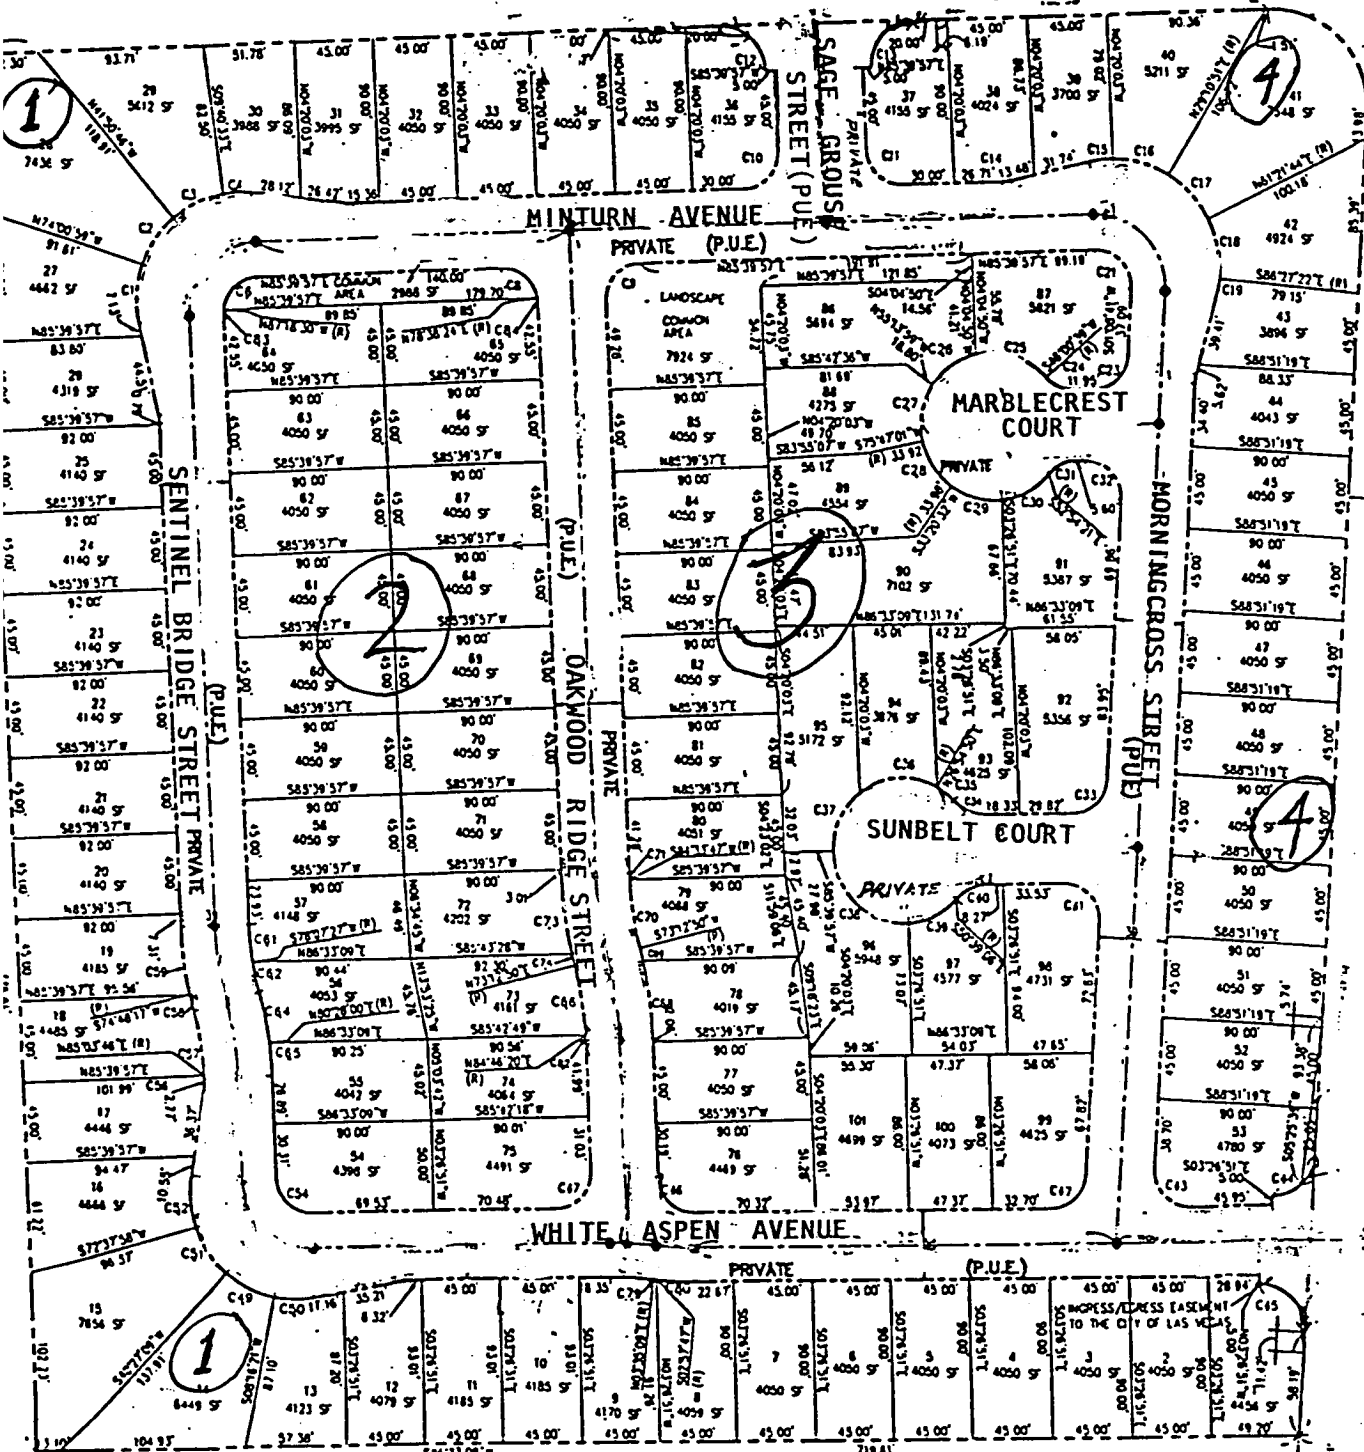

AMENDED STREET NAMES FOR MONTCLAIRE RIDGE
Recorded in Book <u>63</u> Page <u>36</u> of Plats, 8/10/94 Certificate of Amendment Recorded 10/10/94
Fire Dept. District Map #1721::19
200 Scale Location Map: G-36-2
MASTER SUBDIVISION ADDRESS: 4803 W. ANN ROAD

WHITE ASPEN				E/W	PRIVATE DRIVE
BLOCK 1	LOT	1	4801		
		2	4805		
		3	4809		
		4	4813		
		5	4817		
		6	4821		
		7	4825		
		8	4829		
		9	4833		
		10	4837		
		11	4841		
		12	4845		
		13	4849		
		14	4853		
		15	4857		
SENTINEL BRIDGE				N/S	PRIVATE DRIVE
BLOCK 1	LOT	16	5501		
		17	5505		
		18	5509		
		19	5513		
		20	5517		
		21	5521		
		22	5525		
		23	5529		
		24	5533		
		25	5537		
		26	5541		
		27	5545		
MINTURN				E/W	PRIVATE DRIVE
BLOCK 1	LOT	28	4856		
		29	4852		
		30	4848		
		31	4844		
		32	4840		
		33	4836		
		34	4832		
		35	4828		
		36	4824		
SENTINEL BRIDGE				N/S	PRIVATE DRIVE
BLOCK 2	LOT	54	5500		
		55	5504		
		56	5508		
		57	5512		
		58	5516		
		59	5520		
		60	5524		
		61	5528		
		62	5532		
		63	5536		
		64	5540		
OAKWOOD RIDGE				N/S	PRIVATE DRIVE
BLOCK 2	LOT	65	5541		
		66	5537		
		67	5533		
		68	5529		
		69	5525		
		70	5521		

BLOCK 2	LOT	71	5517	OAKWOOD RIDGE KAUFMAN STREET	N/S	PRIVATE DRIVE
		72	5513			
		73	5509			
		74	5505			
		75	5501			
		BLOCK 3	LOT	76		
77	5504					
78	5508					
79	5512					
80	5516					
81	5520					
82	5524					
83	5528					
84	5532					
85	5536					
BLOCK 3	LOT	86	4804	MARBLECREST SILVER CLOUD COURT	E/W	PRIVATE DRIVE
BLOCK 3	LOT	87	5541	MORNINGCROSS BROAD STREET	N/S	PRIVATE DRIVE
BLOCK 3	LOT	88	4808	MARBLECREST SILVER CLOUD COURT	E/W	PRIVATE DRIVE
		89	4809			
		90	4805			
		91	4801			
BLOCK 3	LOT	92	4800	SUNBELT SILVER SPIRIT COURT	E/W	PRIVATE DRIVE
		93	4804			
		94	4808			
		95	4812			
		96	4813			
		97	4805			
		98	4801			
BLOCK 3	LOT	99	4812	WHITE ASPEN GOHRES AVENUE	E/W	PRIVATE DRIVE
		100	4816			
		101	4820			
BLOCK 4	LOT	37	4816	MINTURN ALEX AVENUE	E/W	PRIVATE DRIVE
		38	4812			
		39	4808			
		40	4804			
		41	4800			
BLOCK 4	LOT	42	5544	MORNINGCROSS BROAD STREET	N/S	PRIVATE DRIVE
		43	5540			
		44	5536			
		45	5532			
		46	5528			
		47	5524			
		48	5520			
		49	5516			
		50	5512			
		51	5508			
		52	5504			
		53	5500			
COMMON AREA:				OAKWOOD RIDGE		
BLOCK 2.....			5543	KAUFMAN STREET	N/S	PRIVATE DRIVE
BLOCK 3.....			5540			

AUGUST 26, 1994
UPDATED 10/12/94

CITY OF LAS VEGAS
DEPARTMENT OF COMMUNITY
PLANNING & DEVELOPMENT

 MATT PINJUV, PLANNER II

MONTCLAIRE RIDGE

ANN ROAD



AMENDED STREET NAMES FOR MONTCLAIRE RIDGE
Recorded in Book <u>63</u> Page <u>36</u> of Plats, 8/10/94 Certificate of Amendment Recorded 10/10/94
Fire Dept. District Map #1721::19
200 Scale Location Map: G-36-2
MASTER SUBDIVISION ADDRESS: 4803 W. ANN ROAD

				WHITE ASPEN		
BLOCK 1	LOT	1	4801	GOHRES AVENUE	E/W	PRIVATE DRIVE
		2	4805			
		3	4809			
		4	4813			
		5	4817			
		6	4821			
		7	4825			
		8	4829			
		9	4833			
		10	4837			
		11	4841			
		12	4845			
		13	4849			
		14	4853			
		15	4857			
				SENTINEL BRIDGE		
BLOCK 1	LOT	16	5501	DEHON STREET	N/S	PRIVATE DRIVE
		17	5505			
		18	5509			
		19	5513			
		20	5517			
		21	5521			
		22	5525			
		23	5529			
		24	5533			
		25	5537			
		26	5541			
		27	5545			
				MINTURN		
BLOCK 1	LOT	28	4856	ALEX AVENUE	E/W	PRIVATE DRIVE
		29	4852			
		30	4848			
		31	4844			
		32	4840			
		33	4836			
		34	4832			
		35	4828			
		36	4824			
				SENTINEL BRIDGE		
BLOCK 2	LOT	54	5500	DEHON STREET	N/S	PRIVATE DRIVE
		55	5504			
		56	5508			
		57	5512			
		58	5516			
		59	5520			
		60	5524			
		61	5528			
		62	5532			
		63	5536			
		64	5540			
				OAKWOOD RIDGE		
BLOCK 2	LOT	65	5541	KAUFMAN STREET	N/S	PRIVATE DRIVE
		66	5537			
		67	5533			
		68	5529			
		69	5525			
		70	5521			

BLOCK 2	LOT	71	5517	OAKWOOD RIDGE KAUFMAN STREET	N/S	PRIVATE DRIVE
		72	5513			
		73	5509			
		74	5505			
		75	5501			
		BLOCK 3	LOT	76		
77	5504					
78	5508					
79	5512					
80	5516					
81	5520					
82	5524					
83	5528					
84	5532					
85	5536					
BLOCK 3	LOT	86	4804	MARBLECREST SILVER CLOUD COURT	E/W	PRIVATE DRIVE
BLOCK 3	LOT	87	5541	MORNINGCROSS BROAD STREET	N/S	PRIVATE DRIVE
BLOCK 3	LOT	88	4808	MARBLECREST SILVER CLOUD COURT	E/W	PRIVATE DRIVE
		89	4809			
		90	4805			
		91	4801			
BLOCK 3	LOT	92	4800	SUNBELT SILVER SPIRIT COURT	E/W	PRIVATE DRIVE
		93	4804			
		94	4808			
		95	4812			
		96	4813			
		97	4805			
		98	4801			
BLOCK 3	LOT	99	4812	WHITE ASPEN GOHRES AVENUE	E/W	PRIVATE DRIVE
		100	4816			
		101	4820			
BLOCK 4	LOT	37	4816	MINTURN ALEX AVENUE	E/W	PRIVATE DRIVE
		38	4812			
		39	4808			
		40	4804			
		41	4800			
BLOCK 4	LOT	42	5544	MORNINGCROSS BROAD STREET	N/S	PRIVATE DRIVE
		43	5540			
		44	5536			
		45	5532			
		46	5528			
		47	5524			
		48	5520			
		49	5516			
		50	5512			
		51	5508			
		52	5504			
		53	5500			
		COMMON AREA:				
BLOCK 2.....			5543	KAUFMAN STREET	N/S	PRIVATE DRIVE
BLOCK 3.....			5540			

AUGUST 26, 1994
UPDATED 10/12/94


CITY OF LAS VEGAS
DEPARTMENT OF COMMUNITY
PLANNING & DEVELOPMENT

 MATT PINJUV, PLANNER II

MONTCLAIRE RIDGE

ANN ROAD

DECATUR BOULEVARD

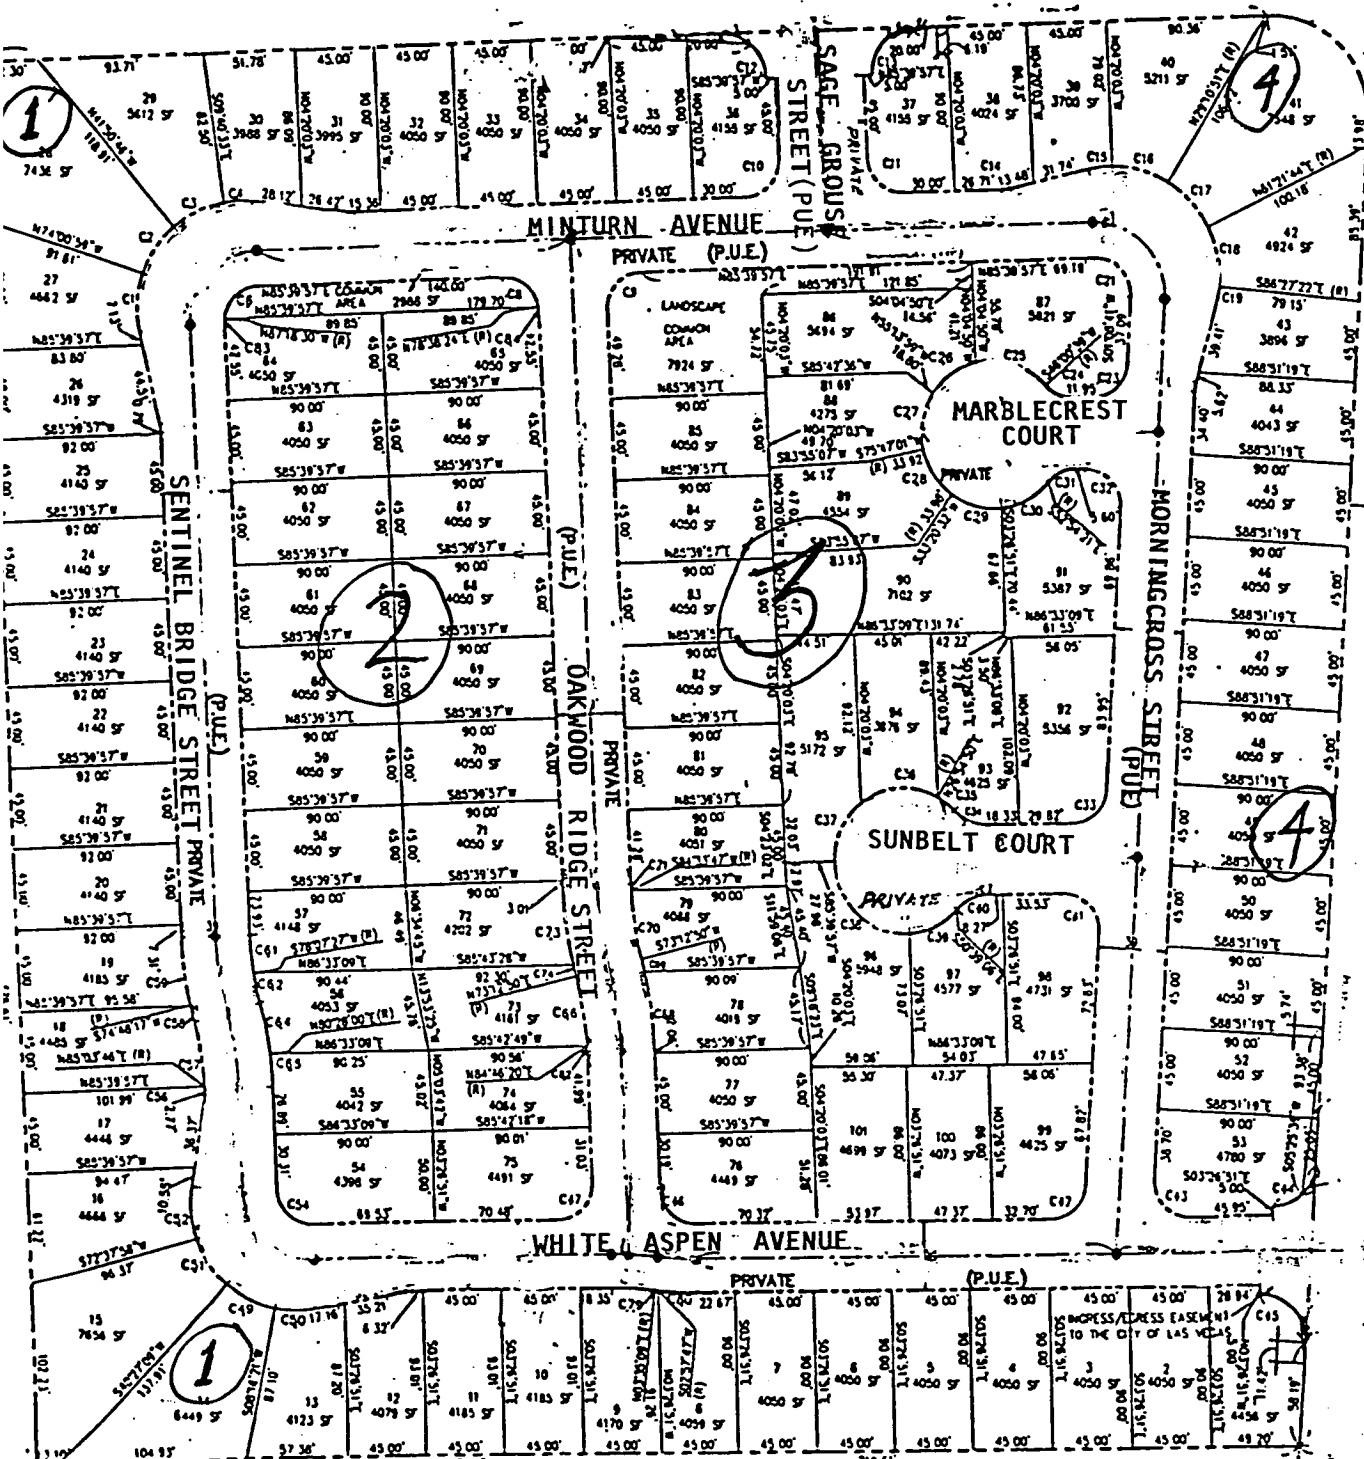

CERTIFICATE OF AMENDMENT

October 10, 1994

Rita M. Lumos, PLS
City of Las Vegas Surveyor

DOCUMENT: SUBDIVISION PLAT, BOOK 63, PAGE 36


LEGAL DESCRIPTION:

Section NE 1/4, 36---NW 1/4, 31
Township 19 SOUTH
Range 60 EAST---61 EAST

RECORDING DATE: 8/10/94

CAPTION: THE AMENDMENT IS TO CHANGE STREET NAMES SHOWN ON PLAT. NAMES TO BE CHANGED ARE SHOWN BELOW.

GIPPER STREET	changed to	SAGE GROUSE STREET
ALEX AVENUE	changed to	MINTURN AVENUE
DIJON STREET	changed to	SENTINEL BRIDGE STREET
KAUFMAN STREET	changed to	OAKWOOD RIDGE STREET
SILVER CLOUD COURT	changed to	MARBLECREST COURT
SILVER SPIRIT COURT	changed to	SUNBELT COURT
BROAD STREET	changed to	MORNINGCROSS STREET
GOHRES AVENUE	changed to	WHITE ASPEN AVENUE

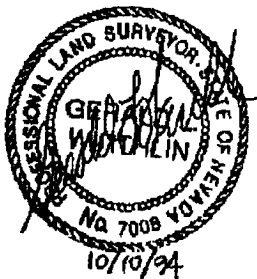

Gerald L. Wirthlin, PLS
Nevada Certificate No. 7008

I hereby certify that I have examined the Certificate of Amendment and that the changes to the original document specified therein are provided for in applicable sections of NRS 278.010 to 278.630, inclusive, NRS 625.340 to 625.390, inclusive, and local ordinances adopted pursuant thereto, and I am satisfied that this Certificate of Amendment amends or corrects the document as to make it technically correct.

RETURN

Southwest Surveying, Inc.
3160 N. Rancho Rd. Suite B
Las Vegas, NV 89131

Paul Sullivan PLS 1086 FOR

Rita M. Lumos, PLS
Nevada Certificate No. 5094

Recorder's Office Only

