

RANCHO SANTA FE - UNIT 3

Recorded in Book 63 Page 80 of Plats, 9/9/94

Fire Dept. District Map #1718::39

200 Scale Location Map: G-34-4

MASTER SUBDIVISION ADDRESS: 5303 N. RAINBOW BOULEVARD


BLOCK 1	LOT	57	6836	WHITE LAKES AVENUE	E/W	PUBLIC STREET
		58	6832			
		59	6828			
		60	6824			
		61	6820			
		62	6816			
		63	6812			
		64	6808			
		65	6804			
		66	6800			
		67	6720			
		68	6716			
		69	6712			
		70	6708			
		71	6704			
		72	6700			
BLOCK 3	LOT	27	5317	GOLDEN CLIFF STREET	N/S	PUBLIC STREET
		28	5313			
		29	5309			
		30	5305			
		31	5301			
BLOCK 3	LOT	32	6833	SNAKE RIVER AVENUE	E/W	PUBLIC STREET
		33	6829			
		34	6825			
		35	6821			
		36	6817			
		37	6813			
		38	6809			
		39	6805			
		40	6801			

BLOCK 4	LOT	1	6800	SNAKE RIVER AVENUE	E/W	PUBLIC STREET
		2	6804			
		3	6808			
		4	6812			
		5	6816			
		6	6824			
BLOCK 4	LOT	7	6825	WHITE LAKES AVENUE	E/W	PUBLIC STREET
		8	6821			
		9	6817			
		10	6813			
		11	6805			
		12	6801			
BLOCK 5	LOT	1	6716	SNAKE RIVER AVENUE	E/W	PUBLIC STREET
		2	6712			
		3	6708			
		4	6704			
		5	6700			
BLOCK 5	LOT	6	6701	WHITE LAKES AVENUE	E/W	PUBLIC STREET
		7	6705			
		8	6709			
		9	6713			
		10	6717			
BLOCK 6	LOT	6	6701	SNAKE RIVER AVENUE	E/W	PUBLIC STREET
		7	6705			
		8	6709			
		9	6713			
		10	6717			

CITY OF LAS VEGAS
DEPARTMENT OF COMMUNITY
PLANNING & DEVELOPMENT

KCW
KYLE C. WALTON
SENIOR PLANNER
SEPTEMBER 19, 1994

KCW/dr

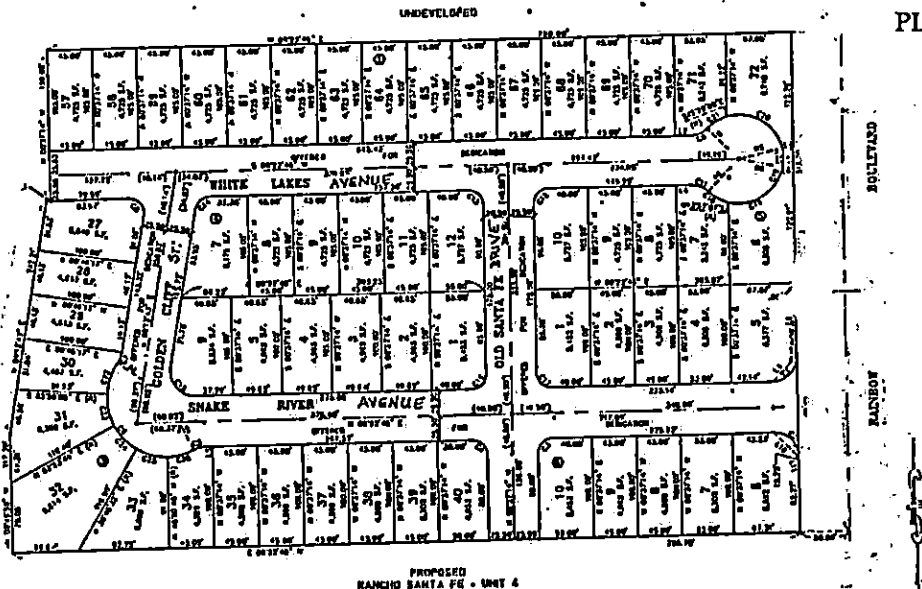

RANCHO SANTA FE - UNIT 3

Recorded in Book 63 Page 80 of Plats, 9/9/94

Fire Dept. District Map #1718::39

200 Scale Location Map: G-34-4

MASTER SUBDIVISION ADDRESS: 5303 N. RAINBOW BOULEVARD


BLOCK 1	LOT	57	6836	WHITE LAKES AVENUE	E/W	PUBLIC STREET
		58	6832			
		59	6828			
		60	6824			
		61	6820			
		62	6816			
		63	6812			
		64	6808			
		65	6804			
		66	6800			
		67	6720			
		68	6716			
		69	6712			
		70	6708			
		71	6704			
		72	6700			
BLOCK 3	LOT	27	5317	GOLDEN CLIFF STREET	N/S	PUBLIC STREET
		28	5313			
		29	5309			
		30	5305			
		31	5301			
BLOCK 3	LOT	32	6833	SNAKE RIVER AVENUE	E/W	PUBLIC STREET
		33	6829			
		34	6825			
		35	6821			
		36	6817			
		37	6813			
		38	6809			
		39	6805			
		40	6801			

BLOCK 4	LOT	1	6800	SNAKE RIVER AVENUE	E/W	PUBLIC STREET
		2	6804			
		3	6808			
		4	6812			
		5	6816			
		6	6824			
BLOCK 4	LOT	7	6825	WHITE LAKES AVENUE	E/W	PUBLIC STREET
		8	6821			
		9	6817			
		10	6813			
		11	6805			
		12	6801			
BLOCK 5	LOT	1	6716	SNAKE RIVER AVENUE	E/W	PUBLIC STREET
		2	6712			
		3	6708			
		4	6704			
		5	6700			
BLOCK 5	LOT	6	6701	WHITE LAKES AVENUE	E/W	PUBLIC STREET
		7	6705			
		8	6709			
		9	6713			
		10	6717			
BLOCK 6	LOT	6	6701	SNAKE RIVER AVENUE	E/W	PUBLIC STREET
		7	6705			
		8	6709			
		9	6713			
		10	6717			

CITY OF LAS VEGAS
DEPARTMENT OF COMMUNITY
PLANNING & DEVELOPMENT

KCW
KYLE C. WALTON
SENIOR PLANNER
SEPTEMBER 19, 1994

KCW/dr

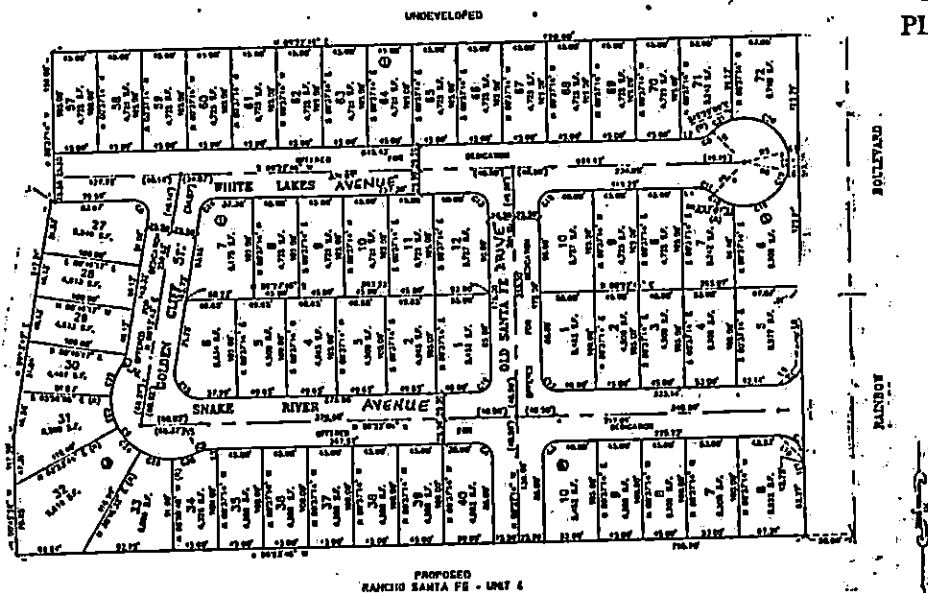

PROPOSED
RANCHO SANTA FE - UNIT 3