

IRON MOUNTAIN RANCH - VILLAGE 6 - UNIT 1

Recorded in Book 108 Page 9 of Plats

200 Scale Map Location: G-12-3

Fire Dept. District Map # 1321:34; 44; 54

MASTER SITE ADDRESS: 5598 HORSE DR

BLOCK A	LOT	1091	8400	SIERRA KANTOR ST	N/S	PUBLIC STREET
		1092	8404			
		1093	8408			
BLOCK A	LOT	1118	8413	HIRSCH MOUNTAIN DR	N/S	PUBLIC STREET
		1119	8409			
		1120	8405			
		1121	8401			
BLOCK B	LOT	1017	5525	DUNSHEE VISTA AVE	E/W	PUBLIC STREET
		1018	5521			
		1019	5517			
		1020	5513			
		1021	5509			
		1022	5505			
		1023	5501			
BLOCK B	LOT	1024	8400	GARRETT RANCH ST	N/S	PUBLIC STREET
		1025	8404			
		1026	8408			
		1027	8412			
		1028	8416			
		1029	8420			
BLOCK B	LOT	1030	5504	STAR CACTUS AVE	E/W	PUBLIC STREET
		1031	5508			
		1032	5512			
BLOCK B	LOT	1033	5517	MAGI RANCH CT	E/W	PUBLIC STREET
		1034	5513			
		1035	5509			
		1036	5505			
		1037	5501			
		1038	5500			
		1039	5504			
		1040	5508			
		1041	5512			
		1042	5516			
BLOCK B	LOT	1043	5517	ROCKY RAVINE AVE	E/W	PUBLIC STREET
		1044	5513			
		1045	5509			
		1046	5505			
		1047	5501			
		1048	5500			
		1049	5504			
		1050	5508			
		1051	5512			
		1052	5516			

IRON MOUNTAIN RANCH VILLAGE 6 UNIT 1

BLOCK C	LOT	1053 1054 1055	5520 5524 5528	ROCKY RAVINE AVE	E/W	PUBLIC STREET
BLOCK D	LOT	1094	5604	ROLLING PASTURE AVE	E/W	PUBLIC STREET
BLOCK D	LOT	1117	8417	HIRSCH MOUNTAIN DR	N/S	PUBLIC STREET
BLOCK E	LOT	1143 1144 1145	5529 5525 5521	ROCKY RAVINE AVE	E/W	PUBLIC STREET
BLOCK E	LOT	1146 1147 1148 1149 1150 1151	5520 5524 5528 5529 5525 5521	MAGI RANCH CT	E/W	PUBLIC STREET
BLOCK F	LOT	1122 1123 1124 1125	8400 8404 8408 8412	HIRSCH MOUNTAIN DR	N/S	PUBLIC STREET
BLOCK F	LOT	1126 1127 1128	8416 8420 8424	BALDWIN CANYON LN	N/S	PUBLIC STREET
BLOCK F	LOT	1129 1130 1131 1132	5508 5504 5509 5505	LAWHON CANYON CT	E/W	PUBLIC STREET
BLOCK F	LOT	1133 1134 1135	8409 8405 8401	GARRETT RANCH ST	N/S	PUBLIC STREET
Common Area		1A 1B 1C	8421 8427 8426	ORLIN VISTA ST	N/S	PUBLIC STREET
Common Area		1D 1E 1F	8418 8410 8411	BALDWIN CANYON LN	N/S	PUBLIC STREET
Common Area		1G	8405	SIERRA KANTOR ST	N/S	PUBLIC STREET
Common Area		1H 1J 1K 1L	8505 8504 8536 8537	ORLIN VISTA ST	N/S	PUBLIC STREET
Common Area		1M	8505	BRADLEY RD	N/S	PUBLIC STREET

CITY OF LAS VEGAS
PLANNING & DEVELOPMENT DEPARTMENT



P D MURPHY, PLANNER I

METER PEDESTAL/STREET LIGHTS: 8419 BALDWIN CYN LN
- #7 2003.05.14

"

"

5502 HORSE DR
- #7

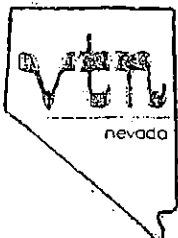

CONSULTING ENGINEERS • PLANNERS • SURVEYORS
PROVIDING QUALITY PROFESSIONAL
SERVICES SINCE 1960

May 8, 2003
W.O.#5974-1
Page 1 of 2

Rita M. Lumos, P.L.S.
City of Las Vegas Surveyor

CERTIFICATE OF AMENDMENT

Document:

IRON MOUNTAIN RANCH – VILLAGE 6 UNIT 1; BOOK 108 /
PAGE 9 OF PLATS

Legal

Description:

(A COMMON INTEREST COMMUNITY) BEING A SUBDIVISION
OF A PORTION OF THE SOUTHEAST QUARTER (SE 1/4) OF
THE NORTHWEST QUARTER (NW 1/4) OF SECTION 12,
TOWNSHIP 19 SOUTH, RANGE 60 EAST, M.D.M., CITY OF LAS
VEGAS, CLARK COUNTY, NEVADA.

Recording

Date: 12/12/02

Caption

The purpose of this Certificate of Amendment is to correct a street
name:


~~"Platinum Ranch Avenue" as shown on sheet 4 of 8 is hereby amended
to read as "Rolling Pasture Avenue"~~

This document supersedes the original recorded document.

I do hereby declare that this correction does not change the physical location of any
survey monument, property line, or boundary line.

Respectfully,


Anthony Zicari, P.L.S.
Nevada License No. 11449

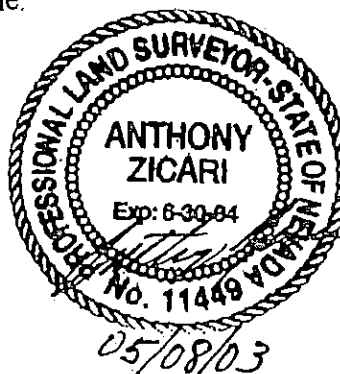

May 8, 2003
W.O. 5974-1
Page 2 of 2

City of Las Vegas Surveyor's Certificate

I hereby certify that I have examined the Certificate of Amendment and that the changes to the original document specified therein are provided for in the applicable sections of N.R.S. 278.010 to 278.630 inclusive, N.R.S. 625.340 to 625.380 inclusive, and local ordinances adopted pursuant thereto, and I am satisfied that this Certificate of Amendment so amends or corrects the document as to make it technically correct.

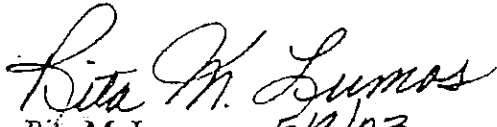
Rita M. Lumos 5/9/03
City of Las Vegas Surveyor
P.L.S. #5094

WHEN RECORDED, MAIL TO:

**VTN NEVADA
2727 S. RAINBOW BLVD
LAS VEGAS, NV. 89102**

CLARK COUNTY, NEVADA
FRANCES DEANE: RECORDER
RECORDED AT REQUEST OF: VTN NEVADA
05-12-2003 11:22 DBX PAGE COUNT: 2
BOOK/INSTR: 20030512-00993 FEE: 15.00
PLAT/CA RPTT: .00
RECEIPT/CONF COPY-HAS NOT BEEN COMPARED TO THE ORIG

IRON MOUNTAIN RANCH - VILLAGE 6 - UNIT 1

(A COMMON INTEREST COMMUNITY)

BEING A PORTION OF THE SOUTHEAST QUARTER (SE 1/4) OF THE NORTHWEST QUARTER (NW 1/4) OF SECTION 12, TOWNSHIP 19 SOUTH, RANGE 60 EAST, M.D.M., CITY OF LAS VEGAS, CLARK COUNTY, NEVADA.

FOR CONTINUATION SEE SHEET 3

LEGEND

P.O.C.	POINT OF COMMENCEMENT
P.O.B.	POINT OF BEGINNING

LOT LINE
 RIGHT-OF-WAY LINE
 STREET CENTERLINE
 18TH SECTION LINE
 EASEMENT LINE
 FOUND UNKNOWN AS NOTED
 SET MARK A CROSS THE "N 85 11447" OF
 OR LAY OUT FOR CORNER ON THE PROPOSED ADJACENT
 OR PROPERTY LINES FOR NOTE 1. THIS STREET
 SET TYPE "A" MONUMENT - 5/8" REBAR W/ "N 85 11447"
 STAKED "N 85 11447" W/ DISTANCE MONUMENT
 TO TOP OF CORNER
 BLOCK DEPOSITION
 LOT NUMBER / SUBDIVISION LOTS = 71
 COMMON EASEMENT LOTS = 11


ROLLING PASTURE

SPRINT RESIDENCY RESTRICTION ZONE
SEE NOTE 5

PRIVATE ROADS / EGRESS EXISTENT GRANTED
PER THE PLAT FOR ACCESS TO PLUTONIAN PARK
AVENUE THROUGH COMMON EGRESS LOT 1 TO
COMMON EGRESS LOT 2 FOR LOTS 1726-1981 BLOCK 4
ACCESS TO BALMAIN CANYON LAKE THROUGH C.L. 1
FOR LOTS 1726-1981 BLOCK 4 TO BE PRIVATELY
OWNED BY THE LAKES.

CITY OF LAS VEGAS TRAFFIC ORDER EXISTENT
QUARTY FOR THE LAKE

NOTES

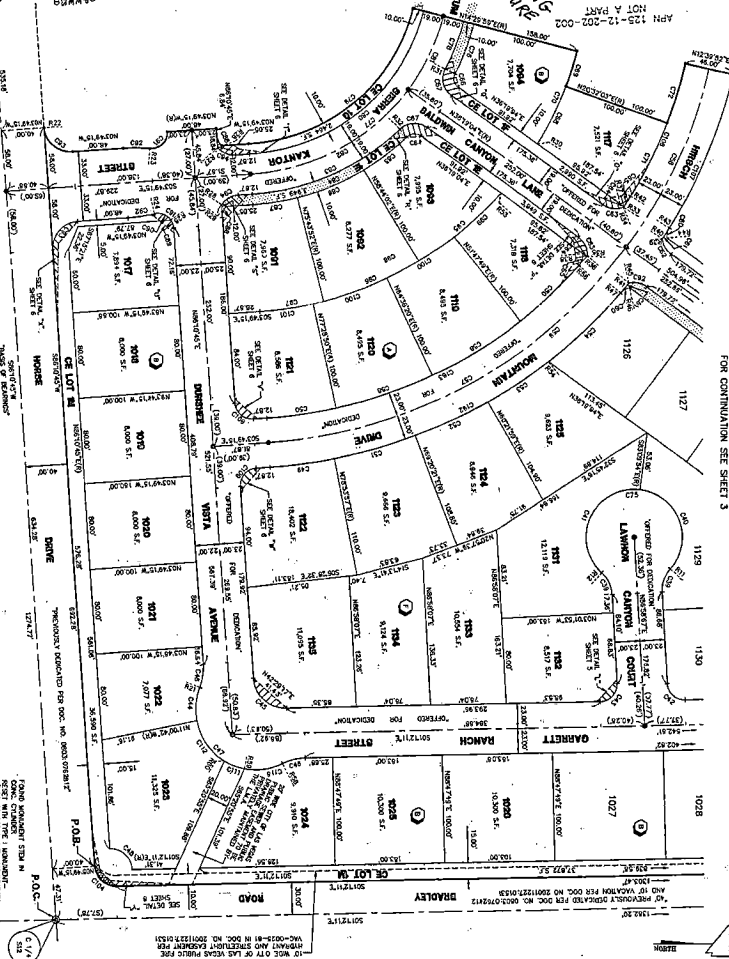
[illegible]

TOAD 3' EAR BOSS CAP - 1979
W/1/9 C-C-SIL TRIS ARK



ACT	DATE	REV	REVISION
1	9/7/79	OK	REV PER CH
2	9/24/79	OK	REV DUE TO 100% OF LOT
3	9/24/79	OK	REV DUE TO 100% OF LOT

Recorded 5/12/03
* ~~Added~~ to change PARTNUM
RANCH AVE TO ROLLINS CASTLE AVE

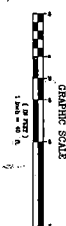

W.O. 5974-1
SHEET 4 OF 8
KAX