

SUNSET HILLS PHASE 2

APRIL 5, 1994

FIRE MAP #1621::85
200 MAP: G-25-7

BLOCK 4	LOT	90	5701	CRYSTAL OCEAN STREET	N/S	PUBLIC STREET
		91	5705			
		92	5709			
		93	5713			
		94	5717			
		95	5721			
		96	5725			
		97	5729			
		98	5733			
		99	5732			
		100	5728			
		101	5724			
		102	5720			

BLOCK 4	LOT	103	5737	PARROT POINTE COURT	N/S	PUBLIC STREET
		104	5741			
		105	5745			
		106	5744			
		107	5740			
		108	5736			
		109	5732			
		110	5728			
		111	5724			
		112	5720			


BLOCK 5	LOT	113	5401	BLUE TROPIC AVENUE	E/W	PUBLIC STREET
		114	5405			
		115	5409			
		116	5413			
		117	5417			
		118	5421			
		119	5425			

BLOCK 5	LOT	120	5424	RUSTY ANCHOR COURT	E/W	PUBLIC STREET
		121	5420			
		122	5416			
		123	5412			
		124	5408			
		125	5404			
		126	5400			
		127	5401			
		128	5405			
		129	5409			
		130	5413			
		131	5417			
		132	5421			
		133	5425			

STREET WITH NO ADDRESSES:	EL CAMPO GRANDE	E/W	PUBLIC STREET
---------------------------	-----------------	-----	---------------

CITY OF LAS VEGAS
DEPARTMENT OF COMMUNITY
PLANNING & DEVELOPMENT


KYLE C. WALTON, SENIOR PLANNER

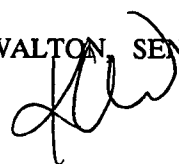

KCW/dr

MASTER SUBDIVISION ADDRESS:	<u>5711 BRADLEY ROAD</u>	N/S	PUBLIC STREET
-----------------------------	--------------------------	-----	---------------

SUNSET HILLS PHASE 2

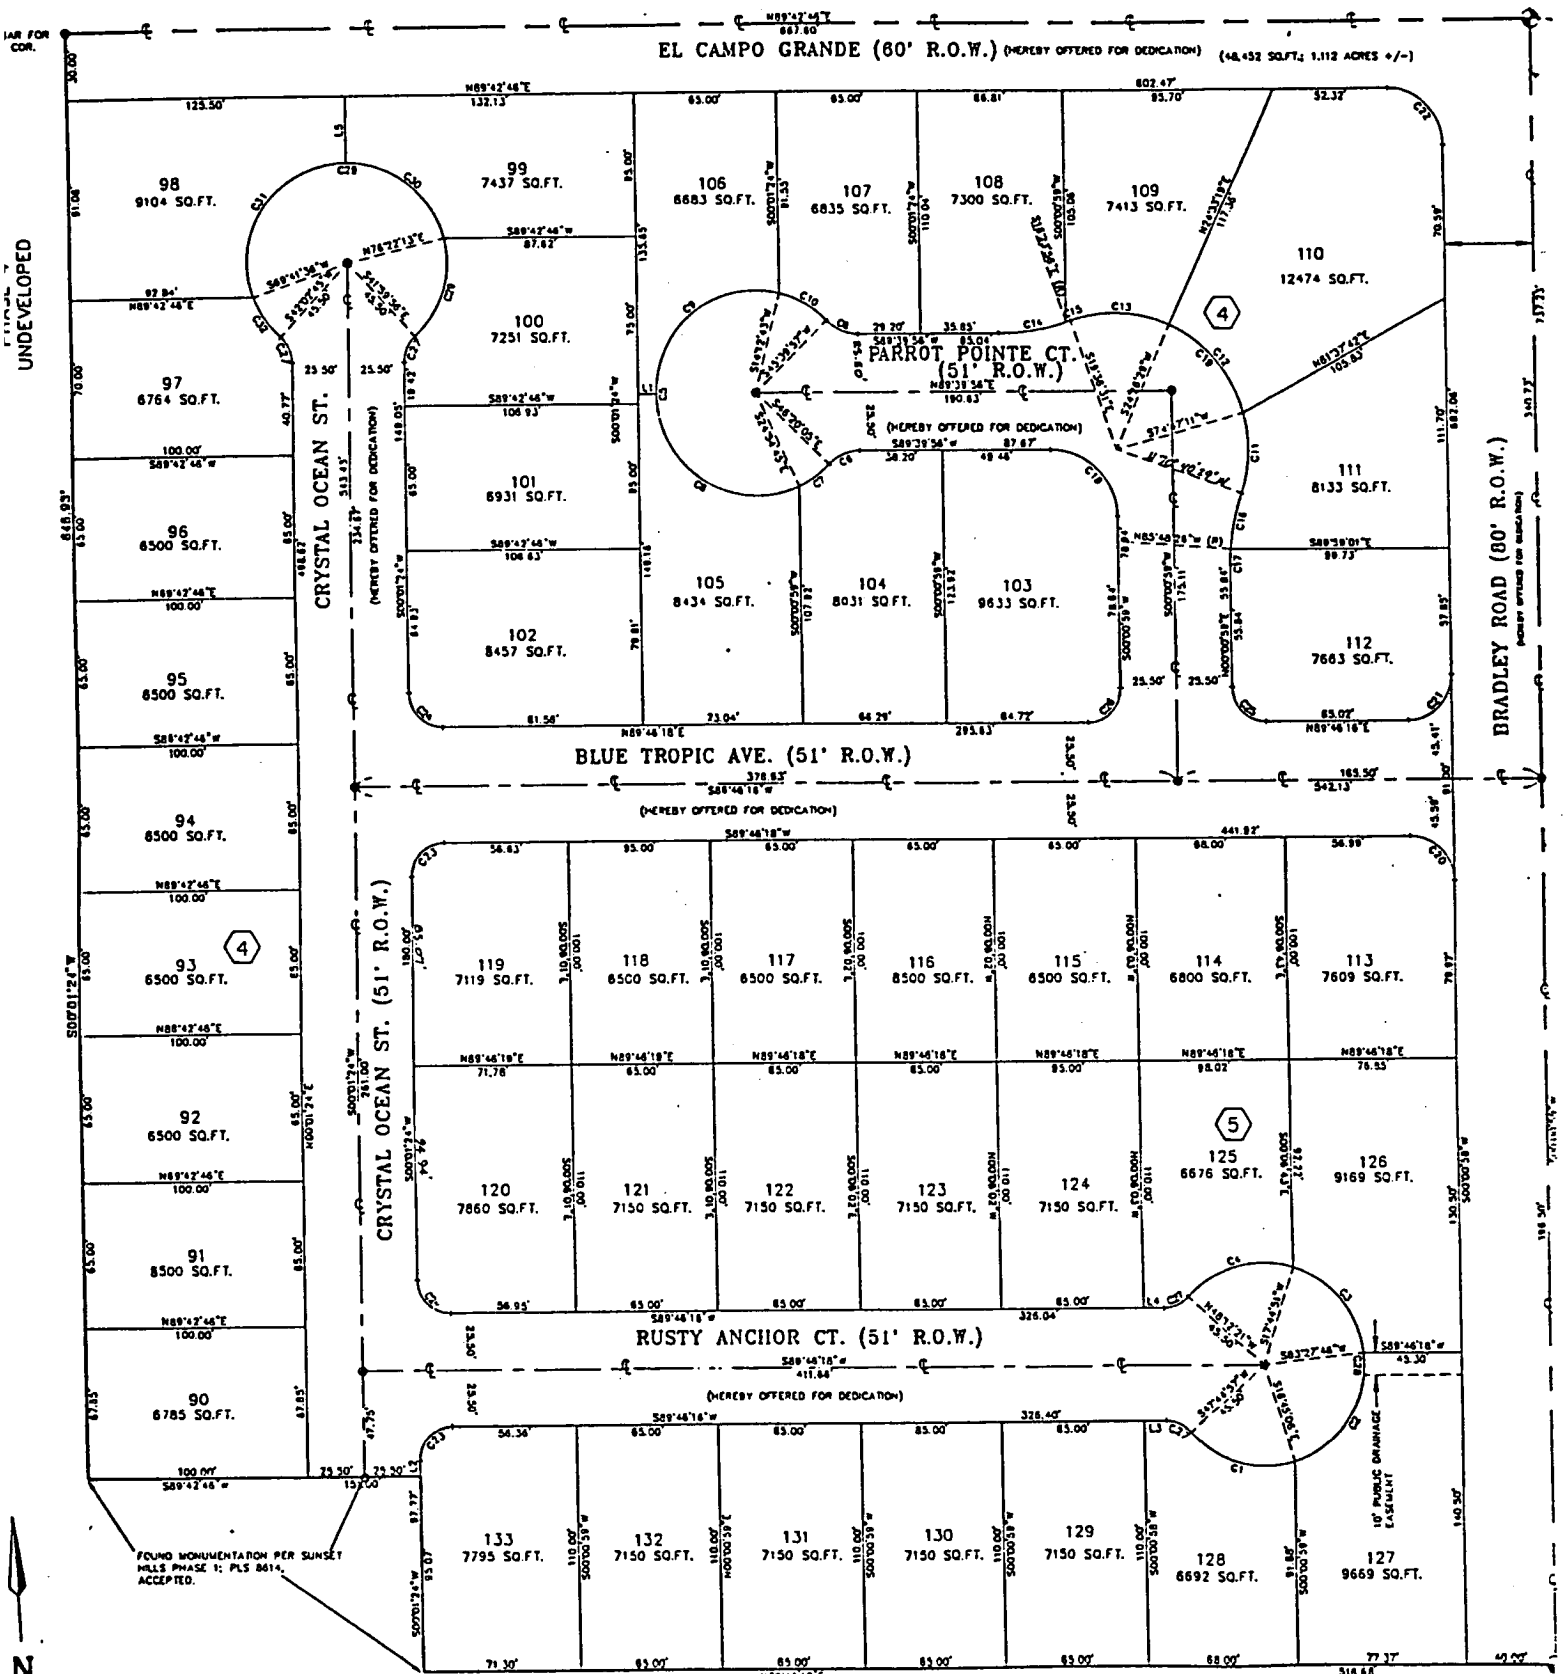

EXISTING SUNSET HILLS
PHASE 1
(BK. 59 OF PLATS, PG. 54.)

SUNSET HILLS PHASE 2

APRIL 5, 1994

FIRE MAP # 1621::85
200 MAP: G-25-7

BLOCK 4	LOT	90	5701	CRYSTAL OCEAN STREET	N/S	PUBLIC STREET
		91	5705			
		92	5709			
		93	5713			
		94	5717			
		95	5721			
		96	5725			
		97	5729			
		98	5733			
		99	5732			
		100	5728			
		101	5724			
		102	5720			

BLOCK 4	LOT	103	5737	PARROT POINTE COURT	N/S	PUBLIC STREET
		104	5741			
		105	5745			
		106	5744			
		107	5740			
		108	5736			
		109	5732			
		110	5728			
		111	5724			
		112	5720			


BLOCK 5	LOT	113	5401	BLUE TROPIC AVENUE	E/W	PUBLIC STREET
		114	5405			
		115	5409			
		116	5413			
		117	5417			
		118	5421			
		119	5425			

BLOCK 5	LOT	120	5424	RUSTY ANCHOR COURT	E/W	PUBLIC STREET
		121	5420			
		122	5416			
		123	5412			
		124	5408			
		125	5404			
		126	5400			
		127	5401			
		128	5405			
		129	5409			
		130	5413			
		131	5417			
		132	5421			
		133	5425			

STREET WITH NO ADDRESSES:	EL CAMPO GRANDE	E/W	PUBLIC STREET
---------------------------	-----------------	-----	---------------

CITY OF LAS VEGAS
DEPARTMENT OF COMMUNITY
PLANNING & DEVELOPMENT


KYLE C. WALTON, SENIOR PLANNER

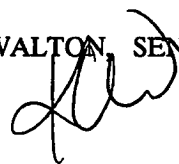

KCW/dr

MASTER SUBDIVISION ADDRESS:	<u>5711 BRADLEY ROAD</u>	N/S	PUBLIC STREET
-----------------------------	--------------------------	-----	---------------

SUNSET HILLS PHASE 2

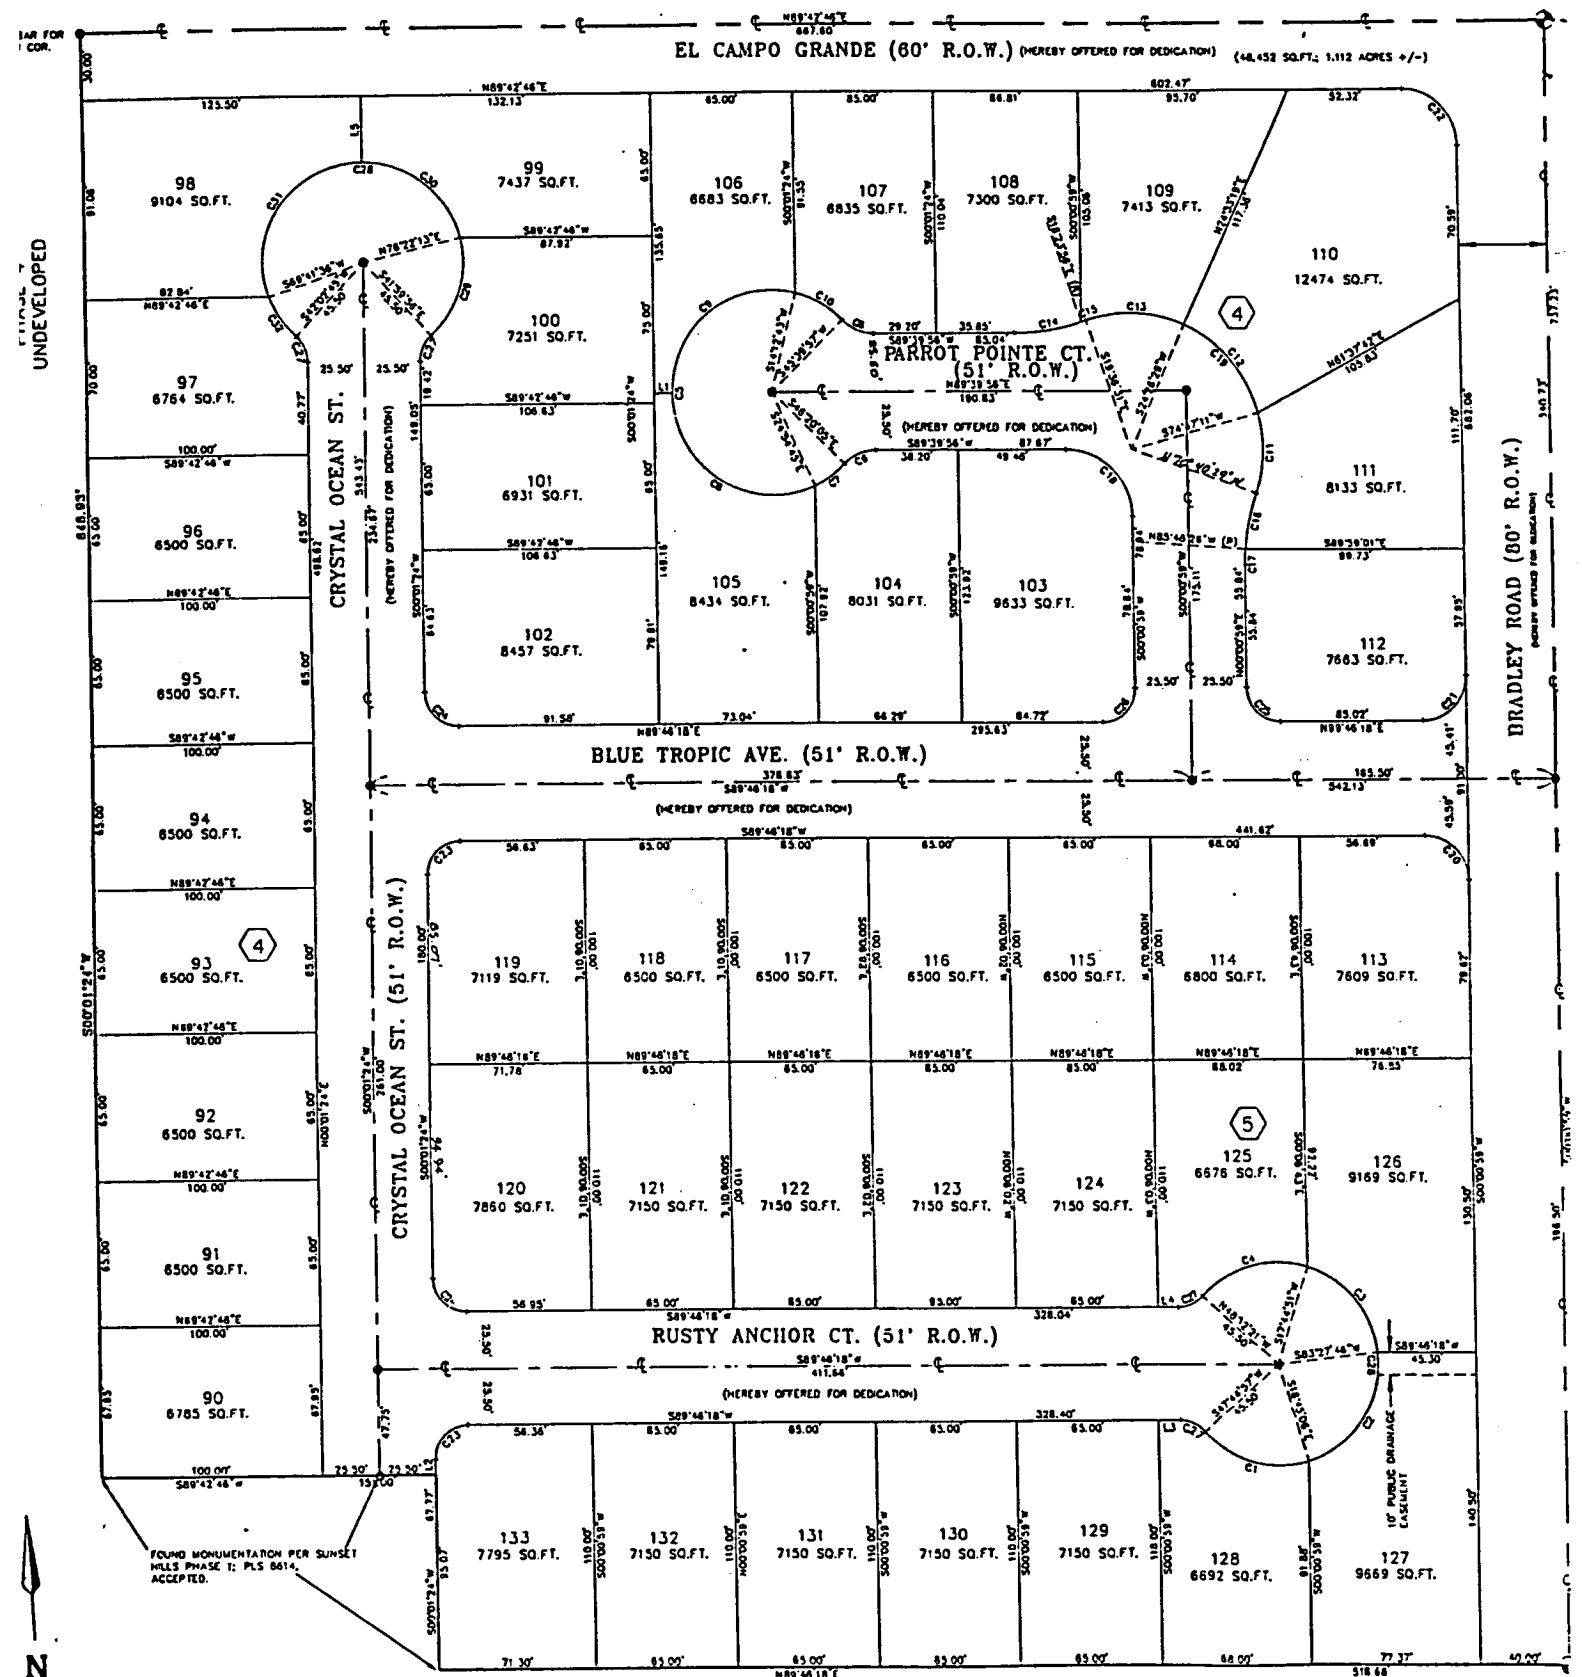

SUNSET HILLS PHASE 2

APRIL 5, 1994

FIRE MAP # 1621::85
200 MAP: G-25-7

BLOCK 4	LOT	90	5701	CRYSTAL OCEAN STREET	N/S	PUBLIC STREET
		91	5705			
		92	5709			
		93	5713			
		94	5717			
		95	5721			
		96	5725			
		97	5729			
		98	5733			
		99	5732			
		100	5728			
		101	5724			
		102	5720			

BLOCK 4	LOT	103	5737	PARROT POINTE COURT	N/S	PUBLIC STREET
		104	5741			
		105	5745			
		106	5744			
		107	5740			
		108	5736			
		109	5732			
		110	5728			
		111	5724			
		112	5720			


BLOCK 5	LOT	113	5401	BLUE TROPIC AVENUE	E/W	PUBLIC STREET
		114	5405			
		115	5409			
		116	5413			
		117	5417			
		118	5421			
		119	5425			

BLOCK 5	LOT	120	5424	RUSTY ANCHOR COURT	E/W	PUBLIC STREET
		121	5420			
		122	5416			
		123	5412			
		124	5408			
		125	5404			
		126	5400			
		127	5401			
		128	5405			
		129	5409			
		130	5413			
		131	5417			
		132	5421			
		133	5425			

STREET WITH NO ADDRESSES:	EL CAMPO GRANDE	E/W	PUBLIC STREET
---------------------------	-----------------	-----	---------------

CITY OF LAS VEGAS
DEPARTMENT OF COMMUNITY
PLANNING & DEVELOPMENT

KYLE C. WALTON, SENIOR PLANNER

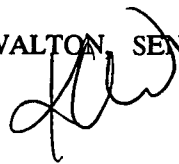

KCW/dr

MASTER SUBDIVISION ADDRESS:	<u>5711 BRADLEY ROAD</u>	N/S	PUBLIC STREET
-----------------------------	--------------------------	-----	---------------

SUNSET HILLS PHASE 2

