

BRONCO ESTATES (AMENDED)

File Copy

Recorded in Book 136 Page 071 of Plats

MASTER SITE ADDRESS: 5889 N BRONCO ST

Fire Department District Map Number:


01619-78

<u>Block</u>	<u>Lot</u>	<u>Address</u>
2	4	6212 CHANDON CT
	5	6218
	6	6224

Mark Rex, Planner I




File Copy

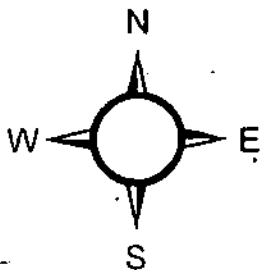


1619

© City of Las Vegas 10/25/07

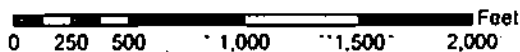


151E	151D	1521
161E	161D	1621
171E	171D	1721

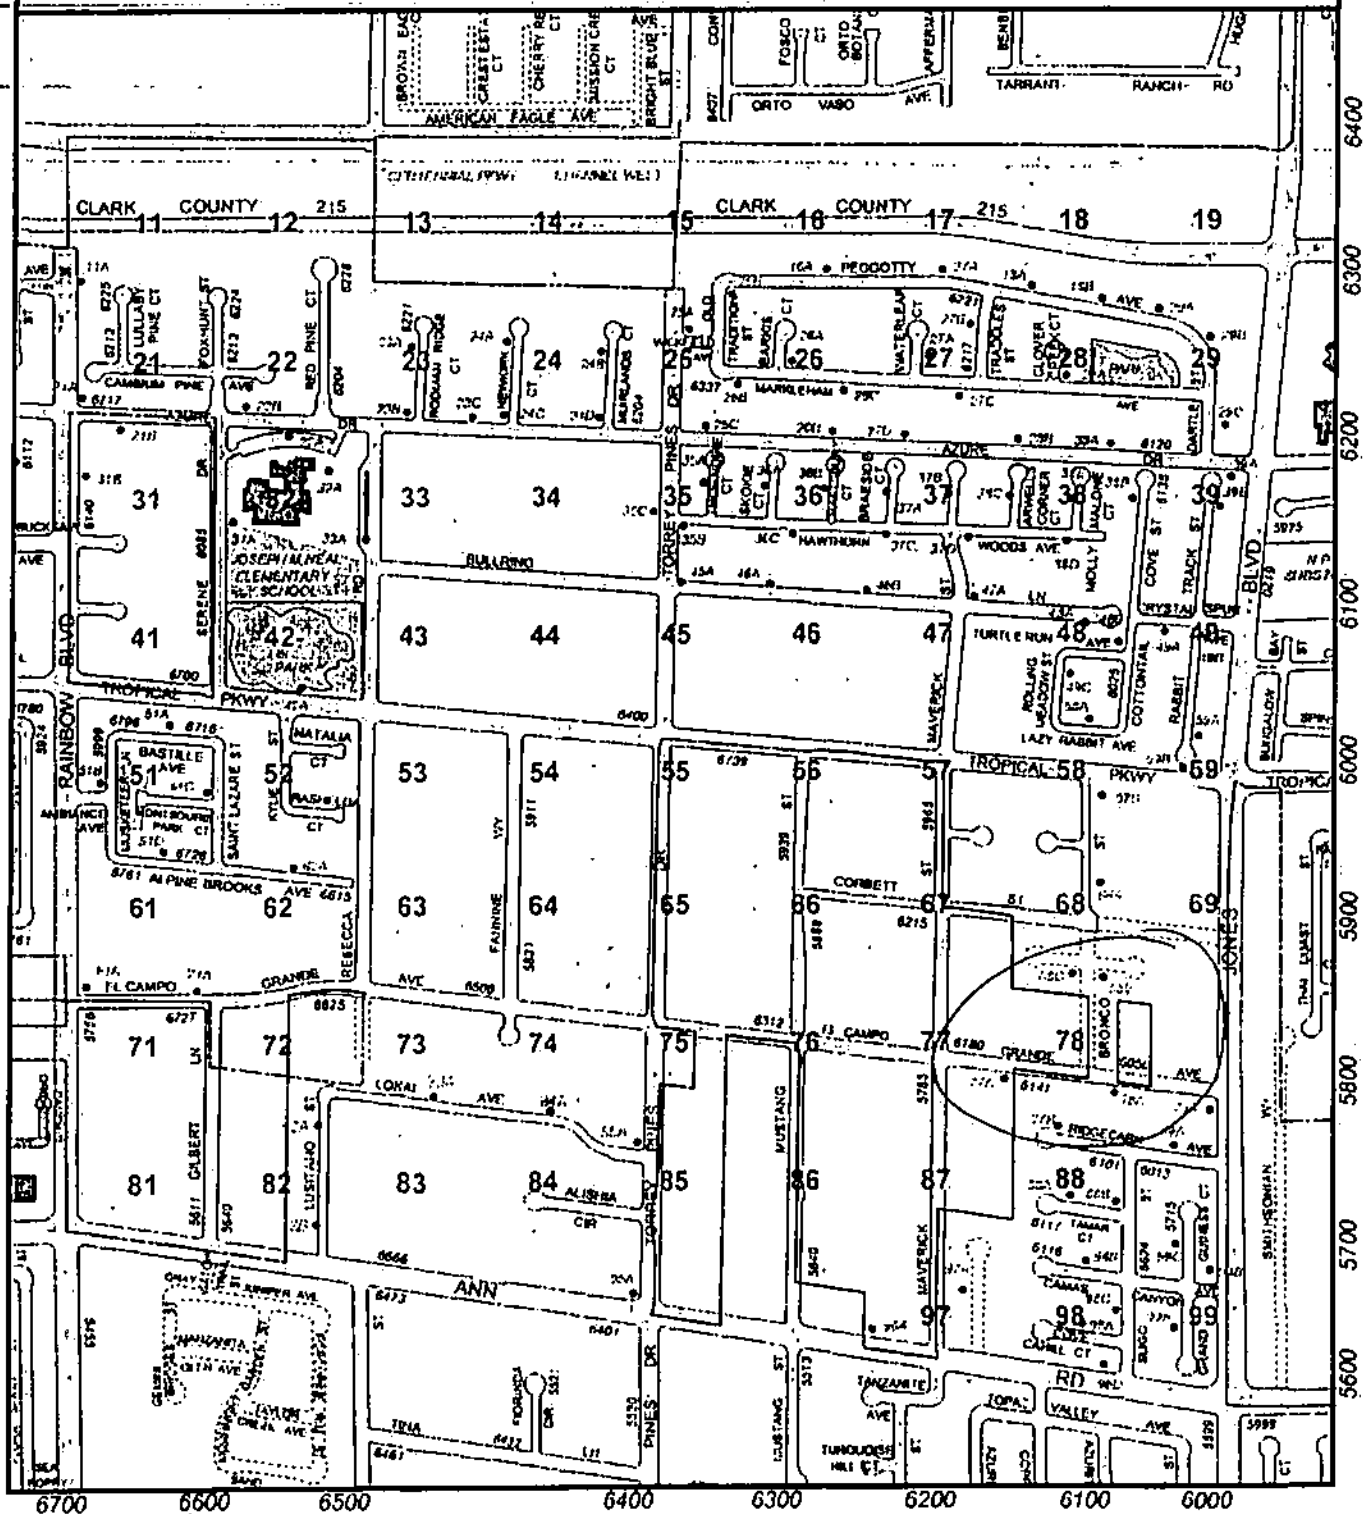

File Copy

AMENDED PLAT OF A PORTION OF BRONCO ESTATES
BEING LOTS 4, 5 & 6 BLOCK 2 OF BRONCO ESTATES, BOOK 130, PAGE 81, TOGETHER WITH THAT VACATED AREA OF CORBETT STREET,
VACATED PER DOCUMENT NUMBER 2D060822:0003177; LOCATED WITHIN THE NW1/4, SE1/4, NE1/4, SE1/4
OF SECTION 26, TOWNSHIP 19 SOUTH, RANGE 60 EAST, M.D.B. & M., CITY OF LAS VEGAS, NEVADA
A COMMON INTEREST COMMUNITY

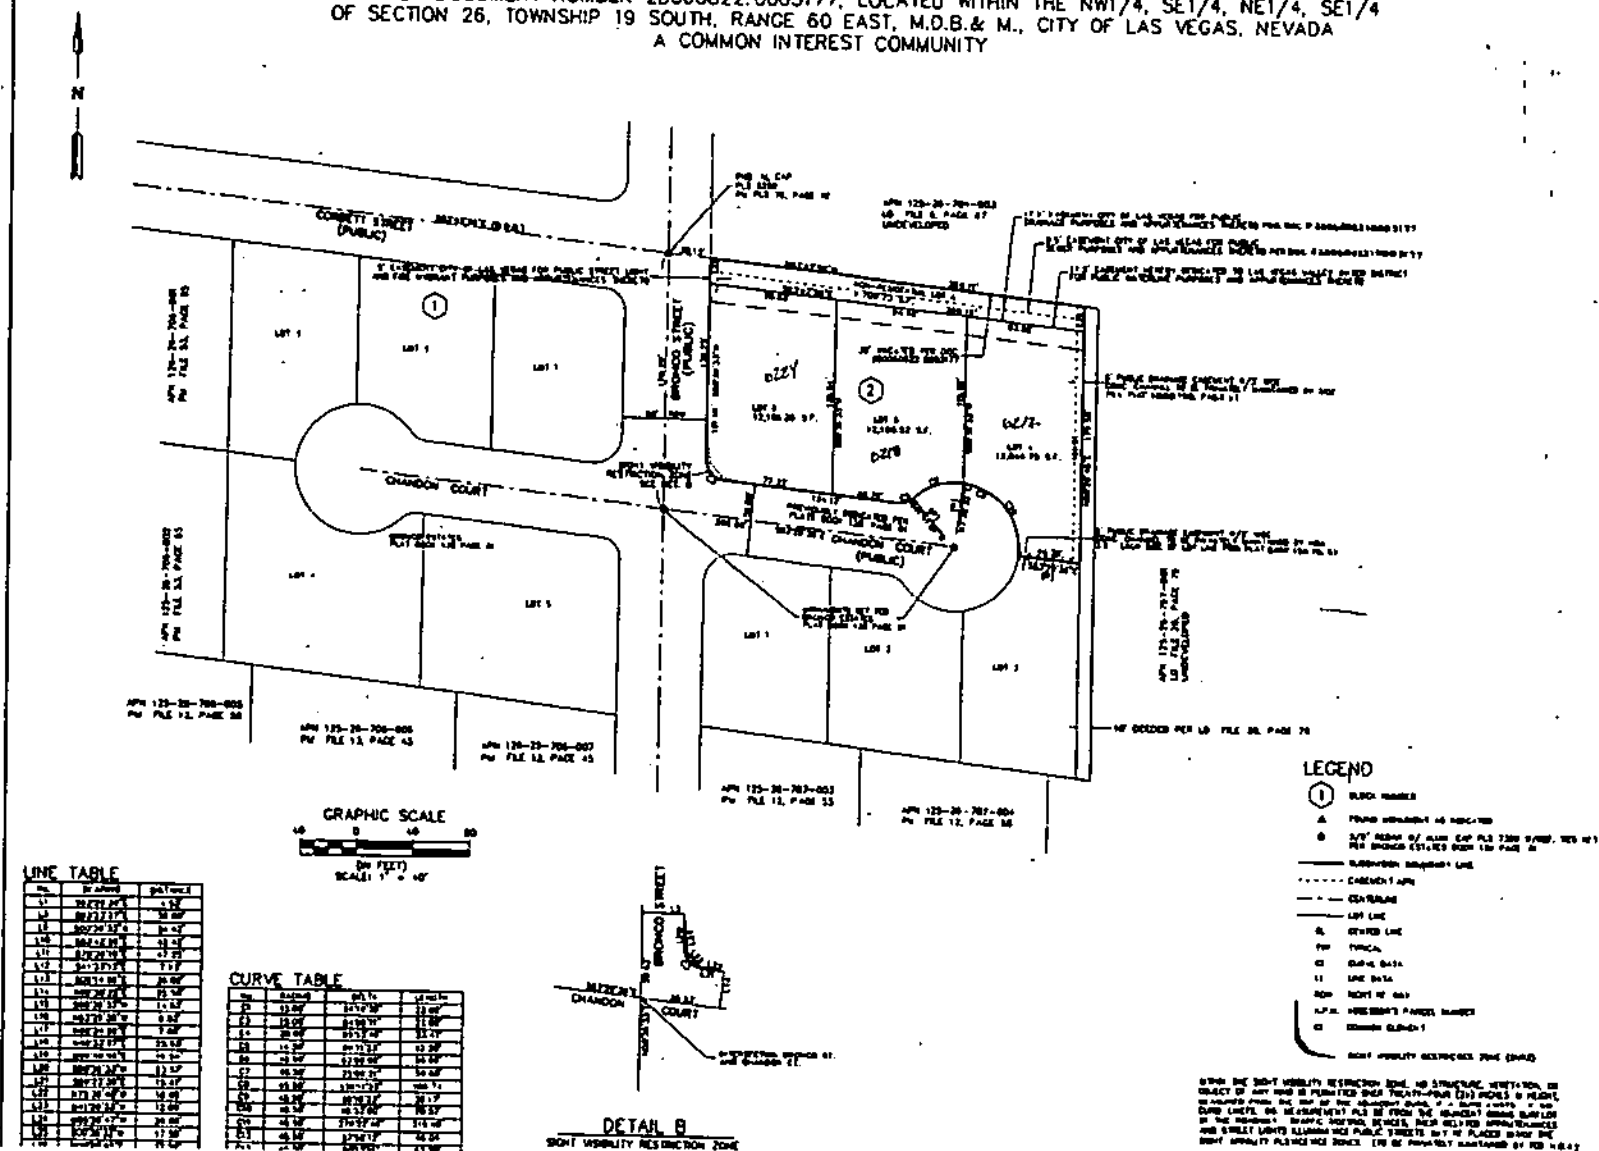



CITY OF LAS VEGAS

Mark Rex, Planner I

Planning & Development Department
731 South Fourth Street, Las Vegas, NV 89101
Voice – (702) 229-6894
Fax – (702) 385-7268
Email – mrex@lasvegasnevada.gov

Date:	3/19/2008	To:	Allen K. Nielsen
Fax Number:		Company:	A K Nielsen Consulting
Voice Number:	702-876-9905		Engineering
CLV Project Number:	FMP-17342		
Description:	Bronco Estates (Amended)		
Number of Pages (including cover):	2		

Subdivision Address list.

Should you have any questions, please feel free to contact me.

A K Nielsen
Consulting Engineers

LETTER OF TRANSMITTAL

TO: CITY OF LAS VEGAS

DATE: June 13, 2007

BRDNCO ESTATES

Attached is a set of bluelines for the above referenced project revised Final Map, as recorded.

We are hereby hand delivering these to you at 731 South Fourth Street, Las Vegas, Nevada.

A K NIELSEN
Consulting Engineers

Allen K. Nielsen

RECEIVED: _____

Angie Horn

1-17-08

Date *4:29 pm*

Fax # (702)