

RIO VISTA ESTATES UNIT 3

Recorded in Book 73 Page 54 of Plats

200 Scale Map Location: G-27-6

Fire Dept. District Map # 1618:69

MASTER SITE ADDRESS: 6897 W. TROPICAL PKY

BLOCK 1	LOT	1	6792	BEACH NEST AVE	E/W	PUBLIC STREET
		2	6788			
		3	6784			
		4	6780			
BLOCK 1	LOT	5	5924	KANE HOLLY ST	N/S	PUBLIC STREET
		6	5920			
		7	5916			
		8	5912			
		9	5908			
		10	5904			
		11	5900			
		12	5824			
		13	5820			
BLOCK 2	LOT	1	5921	KANE HOLLY ST	N/S	PUBLIC STREET
		2	5917			
		3	5913			
		4	5909			
		5	5905			
		6	5901			
		7	5825			
		8	5821			
		9	5817			
BLOCK 2	LOT	16	5812	GRAND HERITAGE ST	N/S	PUBLIC STREET
		17	5816			
		18	5820			
		19	5900			
		20	5904			
		21	5908			
		22	5912			
		23	5916			
		24	5920			
BLOCK 3	LOT	1	5921	GRAND HERITAGE ST	N/S	PUBLIC STREET
		2	5917			
		3	5913			
		4	5909			
		5	5905			
		6	5901			
		7	5821			
		8	5817			
		9	5813			
BLOCK 4	LOT	1	6800	BEACH NEST AVE	E/W	PUBLIC STREET
		2	6804			
		3	6808			
		4	6812			

RIO VISTA ESTATES UNIT 3

BLOCK 4 LOT 5 6816 BEACH NEST AVE
6 6820

E/W PUBLIC STREET

There are no addresses on: RAINBOW BOULEVARD (N/S)

ORIGINAL DATE: 4/30/1996

CITY OF LAS VEGAS
PLANNING & DEVELOPMENT DEPARTMENT



KYLE C WALTON, SENIOR PLANNER

RIO VISTA ESTATES UNIT 3

Recorded in Book 73 Page 54 of Plats

200 Scale Map Location: G-27-6

Fire Dept. District Map # 1618:69

MASTER SITE ADDRESS: 6897 W. TROPICAL PKY

BLOCK 1	LOT	1	6792	BEACH NEST AVE	E/W	PUBLIC STREET
		2	6788			
		3	6784			
		4	6780			
BLOCK 1	LOT	5	5924	KANE HOLLY ST	N/S	PUBLIC STREET
		6	5920			
		7	5916			
		8	5912			
		9	5908			
		10	5904			
		11	5900			
		12	5824			
		13	5820			
BLOCK 2	LOT	1	5921	KANE HOLLY ST	N/S	PUBLIC STREET
		2	5917			
		3	5913			
		4	5909			
		5	5905			
		6	5901			
		7	5825			
		8	5821			
		9	5817			
BLOCK 2	LOT	16	5812	GRAND HERITAGE ST	N/S	PUBLIC STREET
		17	5816			
		18	5820			
		19	5900			
		20	5904			
		21	5908			
		22	5912			
		23	5916			
		24	5920			
BLOCK 3	LOT	1	5921	GRAND HERITAGE ST	N/S	PUBLIC STREET
		2	5917			
		3	5913			
		4	5909			
		5	5905			
		6	5901			
		7	5821			
		8	5817			
		9	5813			
BLOCK 4	LOT	1	6800	BEACH NEST AVE	E/W	PUBLIC STREET
		2	6804			
		3	6808			
		4	6812			

RIO VISTA ESTATES UNIT 3

BLOCK 4 LOT 5 6816 BEACH NEST AVE
6 6820

E/W PUBLIC STREET

There are no addresses on: RAINBOW BOULEVARD (N/S)

ORIGINAL DATE: 4/30/1996

CITY OF LAS VEGAS
PLANNING & DEVELOPMENT DEPARTMENT



KYLE C WALTON, SENIOR PLANNER

RIO VISTA ESTATES UNIT 3

Recorded in Book 73 Page 54 of Plats

200 Scale Map Location: G-27-6

Fire Dept. District Map # 1618:69

MASTER SITE ADDRESS: 6897 W. TROPICAL PKY

BLOCK 1	LOT	1	6792	BEACH NEST AVE	E/W	PUBLIC STREET
		2	6788			
		3	6784			
		4	6780			
BLOCK 1	LOT	5	5924	KANE HOLLY ST	N/S	PUBLIC STREET
		6	5920			
		7	5916			
		8	5912			
		9	5908			
		10	5904			
		11	5900			
		12	5824			
		13	5820			
BLOCK 2	LOT	1	5921	KANE HOLLY ST	N/S	PUBLIC STREET
		2	5917			
		3	5913			
		4	5909			
		5	5905			
		6	5901			
		7	5825			
		8	5821			
		9	5817			
BLOCK 2	LOT	16	5812	GRAND HERITAGE ST	N/S	PUBLIC STREET
		17	5816			
		18	5820			
		19	5900			
		20	5904			
		21	5908			
		22	5912			
		23	5916			
		24	5920			
BLOCK 3	LOT	1	5921	GRAND HERITAGE ST	N/S	PUBLIC STREET
		2	5917			
		3	5913			
		4	5909			
		5	5905			
		6	5901			
		7	5821			
		8	5817			
		9	5813			
BLOCK 4	LOT	1	6800	BEACH NEST AVE	E/W	PUBLIC STREET
		2	6804			
		3	6808			
		4	6812			

RIO VISTA ESTATES UNIT 3

BLOCK 4 LOT 5 6816 BEACH NEST AVE
6 6820

E/W PUBLIC STREET

There are no addresses on: RAINBOW BOULEVARD (N/S)

ORIGINAL DATE: 4/30/1996


CITY OF LAS VEGAS
PLANNING & DEVELOPMENT DEPARTMENT



KYLE C WALTON, SENIOR PLANNER

RIO VISTA ESTATES UNIT-3'

RIO VISTA ESTATES ONLY
 BEING LOT 3 OF PARCEL MAP/FILE 76/PAGE 82 LOCATED IN THE NORTHEAST QUARTER (NE 1/4) OF THE SOUTHEAST QUARTER (SE 1/4) OF SECTION 10, TOWNSHIP 40 NORTH, RANGE 80 EAST, M.D.M. CITY OF LAS VEGAS, CLARK COUNTY, NEVADA.

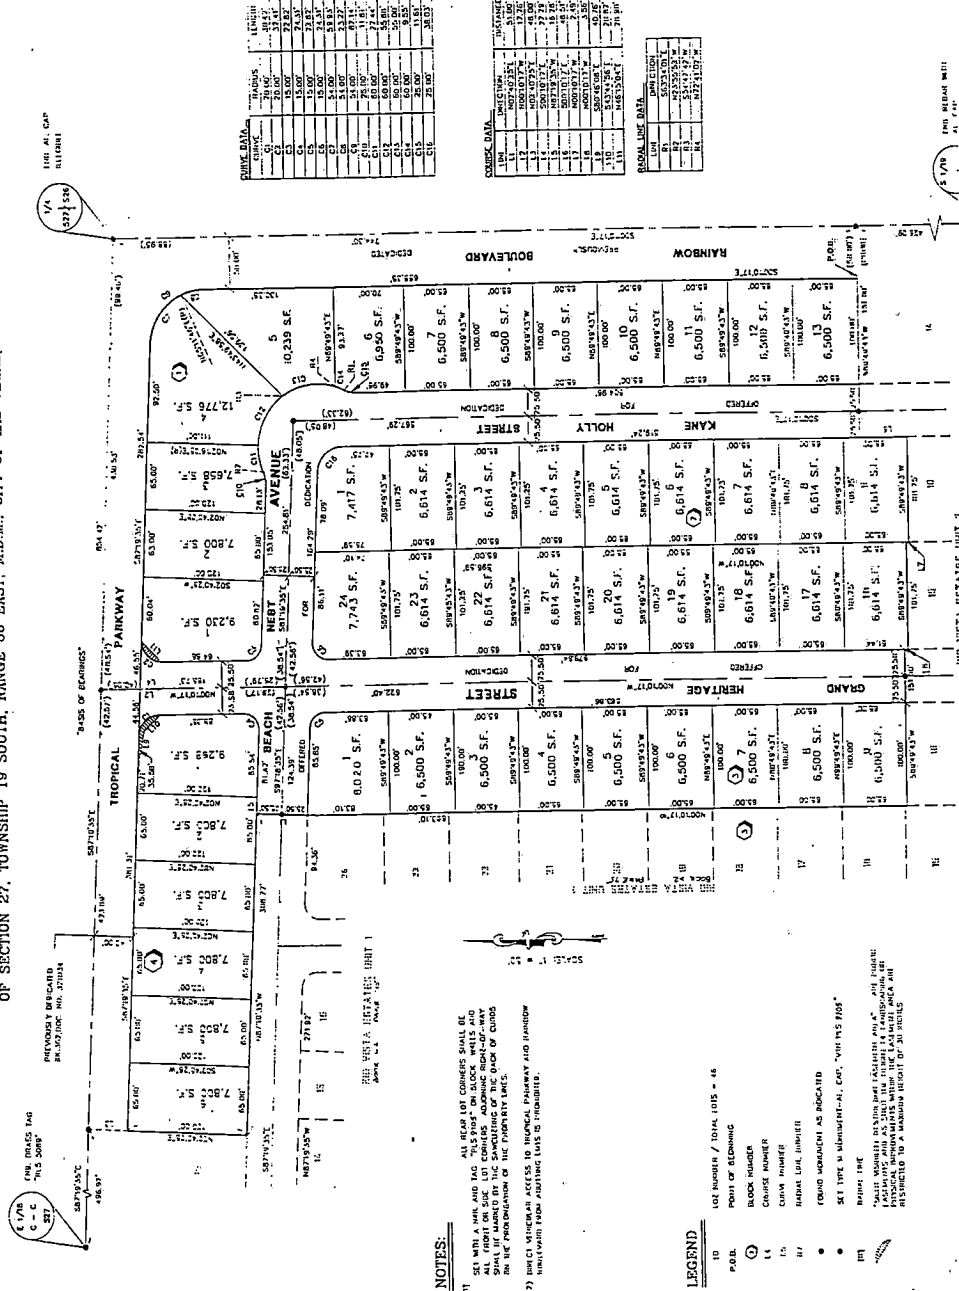

5179