

## MAYFIELD UNIT 3

Recorded in Book 107 Page 53 of Plats

200 Scale Map Location: L-3-7

Fire Dept. District Map # 1818:83,84; 94

MASTER SITE ADDRESS: 7280 W. ALEXANDER RD

|         |     |     |      |                    |     |               |
|---------|-----|-----|------|--------------------|-----|---------------|
| BLOCK B | LOT | 54  | 4109 | THUNDER TWICE ST   | N/S | PUBLIC STREET |
|         |     | 55  | 4105 |                    |     |               |
|         |     | 56  | 4101 |                    |     |               |
| BLOCK B | LOT | 57  | 7365 | WILD ROAR AVE      | E/W | PUBLIC STREET |
|         |     | 58  | 7359 |                    |     |               |
|         |     | 59  | 7353 |                    |     |               |
|         |     | 60  | 7347 |                    |     |               |
|         |     | 61  | 7341 |                    |     |               |
|         |     | 62  | 7335 |                    |     |               |
|         |     | 63  | 7329 |                    |     |               |
|         |     | 64  | 7323 |                    |     |               |
|         |     | 65  | 7317 |                    |     |               |
| BLOCK D | LOT | 127 | 4101 | DREAM DAY ST       | N/S | PUBLIC STREET |
|         |     | 128 | 4061 |                    |     |               |
|         |     | 129 | 4057 |                    |     |               |
|         |     | 130 | 4053 |                    |     |               |
| BLOCK D | LOT | 133 | 4060 | APACHE WING ST     | N/S | PUBLIC STREET |
|         |     | 134 | 4100 |                    |     |               |
|         |     | 135 | 4104 |                    |     |               |
| BLOCK D | LOT | 136 | 7310 | WILD ROAR AVE      | E/W | PUBLIC STREET |
|         |     | 137 | 7316 |                    |     |               |
|         |     | 138 | 7322 |                    |     |               |
|         |     | 139 | 7328 |                    |     |               |
|         |     | 140 | 7334 |                    |     |               |
|         |     | 141 | 7340 |                    |     |               |
|         |     | 142 | 7346 |                    |     |               |
|         |     | 143 | 7352 |                    |     |               |
| BLOCK E | LOT | 144 | 4109 | PERFECT LURE ST    | N/S | PUBLIC STREET |
|         |     | 145 | 4105 |                    |     |               |
|         |     | 146 | 4101 |                    |     |               |
|         |     | 147 | 4061 |                    |     |               |
|         |     | 148 | 4057 |                    |     |               |
|         |     | 149 | 4053 |                    |     |               |
| BLOCK E | LOT | 150 | 4052 | DREAM DAY ST       | N/S | PUBLIC STREET |
|         |     | 151 | 4056 |                    |     |               |
|         |     | 152 | 4060 |                    |     |               |
|         |     | 153 | 4100 |                    |     |               |
| BLOCK F | LOT | 169 | 7253 | HOLLYWOOD PARK AVE | E/W | PUBLIC STREET |
|         |     | 170 | 7247 |                    |     |               |
|         |     | 171 | 7241 |                    |     |               |
|         |     | 172 | 7235 |                    |     |               |
|         |     | 173 | 7229 |                    |     |               |


### MAYFIELD UNIT 3

|             |     |      |      |                    |     |               |
|-------------|-----|------|------|--------------------|-----|---------------|
| BLOCK F     | LOT | 174  | 7223 | HOLLYWOOD PARK AVE | E/W | PUBLIC STREET |
| BLOCK F     | LOT | 175  | 4016 | CUNNING FELLOW CT  | N/S | PUBLIC STREET |
|             |     | 176  | 4020 |                    |     |               |
|             |     | 177  | 4024 |                    |     |               |
|             |     | 178  | 4028 |                    |     |               |
|             |     | 179  | 4032 |                    |     |               |
|             |     | 180  | 4033 |                    |     |               |
|             |     | 181  | 4029 |                    |     |               |
|             |     | 182  | 4025 |                    |     |               |
|             |     | 183  | 4021 |                    |     |               |
|             |     | 184  | 4017 |                    |     |               |
| BLOCK G     | LOT | 93   | 7259 | PERFECT DAY AVE    | E/W | PUBLIC STREET |
|             |     | 94   | 7253 |                    |     |               |
|             |     | 95   | 7247 |                    |     |               |
|             |     | 96   | 7241 |                    |     |               |
| Common Area | B   | 4098 | N    | PIONEER WAY        | N/S | PUBLIC STREET |
| Common Area | C   | 7250 | W    | ALEXANDER RD       | E/W | PUBLIC STREET |
| Common Area | D   | 4106 |      | THUNDER TWICE ST   | N/S | PUBLIC STREET |
| Common Area | E   | 4097 |      | APACHE WING ST     | N/S | PUBLIC STREET |
| Common Area | F   | 7256 |      | HOLLYWOOD PARK AVE | E/W | PUBLIC STREET |
|             | G   | 7226 |      |                    |     |               |
| Common Area | H   | 4023 |      | PERFECT LURE ST    | N/S | PUBLIC STREET |
| Common Area | I   | 7246 |      | PERFECT DAY AVE    | E/W | PUBLIC STREET |

There are no addresses on LARKVALE WAY (E/W Public Street).

ORIGINAL DATE: 11/08/2002

CITY OF LAS VEGAS  
PLANNING & DEVELOPMENT DEPARTMENT

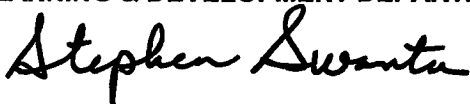

STEPHEN SWANTON, PLANNER I

# NOTES:


- 1) ALL REAR LOT CORNERS SHALL BE SET WITH A NAIL AND BRASS TAG PLS 12489 ON BLOCK WALLS AND ALL FRONT OR SIDE CORNERS ADJOINING PUBLIC RIGHT-OF-WAY SHALL BE MARKED BY THE SAW CUTTING OF THE BACK OF CURBS ON THE PROLONGATION OF THE PROPERTY LINES.
- 2) SIGHT VISIBILITY RESTRICTION ZONES: NO LANDSCAPING OR SIGHT RESTRICTING IMPROVEMENTS (SUCH AS WALLS/FENCES) TALLER THAN 24 INCHES ALLOWED WITHIN AREAS SHADED. THESE AREAS SHALL BE PRIVATELY MAINTAINED.
- 3) DIRECT VEHICULAR ACCESS TO ALEXANDER ROAD FROM LOTS 83-86 THROUGH COMMON LOT "C" IS PROHIBITED.

## FINAL MAP OF MAYFIELD UNIT 3

(A COMMON INTEREST COMMUNITY)  
A PORTION OF PARCEL 2 OF THAT PARCEL MAP: FILE 102, PAGE 14, LOCATED WITHIN THE SOUTHWEST QUARTER (SW 1/4) OF SECTION 3, TOWNSHIP 20 SOUTH, RANGE 80 EAST, M.D.M., CITY OF LAS VEGAS, CLARK COUNTY, NEVADA

### LEGEND:

- BOUNDARY LINE
- LOT LINE
- RIGHT-OF-WAY LINE
- STREET CENTERLINE
- EASEMENT LINE
- ABUTTING PARCEL LINE
- FOUND MONUMENT AS NOTED
- SET 5/8" REBAR AND AL CAP - PLS 12489/W REFERENCE MONUMENTS IN TOP OF CURB
- SIGHT VISIBILITY RESTRICTION ZONES (SEE NOTE NUMBER 2)
- CL CURVE NUMBER(SEE PAGE 4 OF 4)
- LI LINE NUMBER(SEE PAGE 4 OF 4)
- (R) RADIAL LINE
- I LOT NUMBER RESIDENTIAL LOTS = 87  
COMMON LOTS = 8  
TOTAL LOTS = 95
- S.F. SQUARE FEET
- (P) PUBLIC STREET DEDICATED TO THE CITY OF LAS VEGAS PER THIS PLAT
- (PRC) POINT OF REVERSE CURVE
- (B) BLOCK LETTER
- RM REFERENCE MONUMENTS

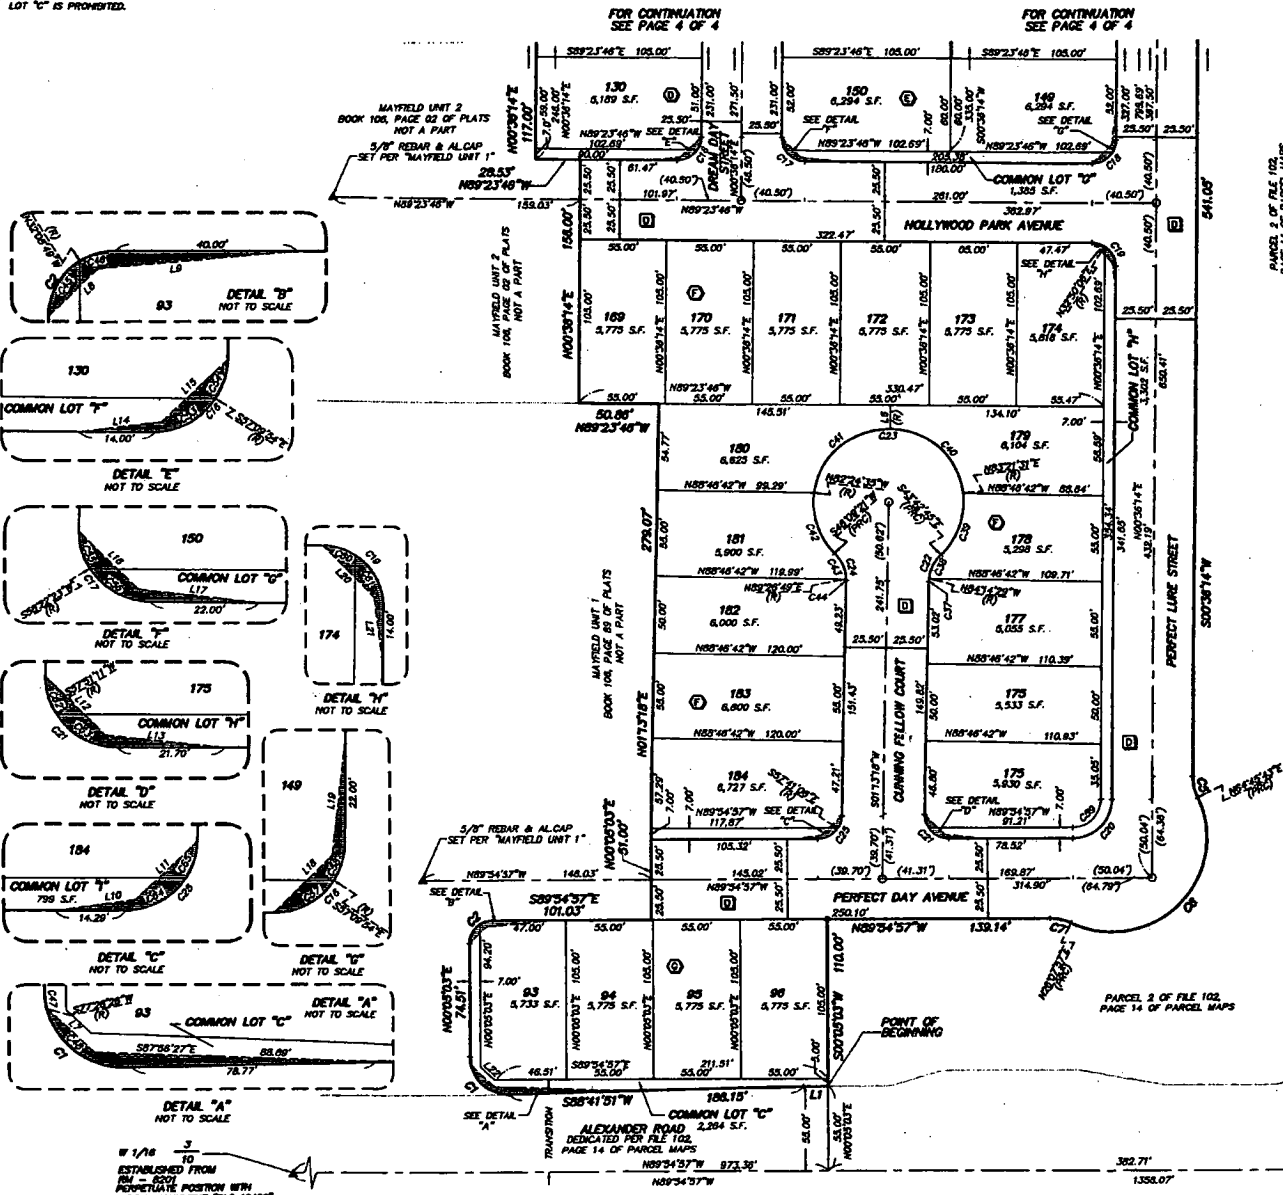

*Subplot*


# NOTES:

- 1) ALL REAR LOT CORNERS SHALL BE SET WITH A NAIL AND BRASS TAG PLS 12468 ON BLOCK WALLS AND ALL FRONT OR SIDE CORNERS ADJOINING PUBLIC RIGHT-OF-WAY SHALL BE MARKED BY THE SAW CUTTING OF THE BACK OF CURBS ON THE PROLONGATION OF THE PROPERTY LINES.
- 2) SIGHT VISIBILITY RESTRICTION ZONES: NO LANDSCAPING OR SIGHT RESTRICTING IMPROVEMENTS (SUCH AS WALLS/FENCES) TALLER THAN 34 INCHES ALLOWED WITHIN AREAS SHOWN. THESE AREAS SHALL BE PRIVATELY MAINTAINED.

## FINAL MAP OF MAYFIELD UNIT 3

(A COMMON INTEREST COMMUNITY)

A PORTION OF PARCEL 2 OF THAT PARCEL MAP: FILE 102, PAGE 14, LOCATED WITHIN THE SOUTHWEST QUARTER (SW 1/4) OF SECTION 3, TOWNSHIP 20 SOUTH, RANGE 60 EAST, M.D.M., CITY OF LAS VEGAS, CLARK COUNTY, NEVADA

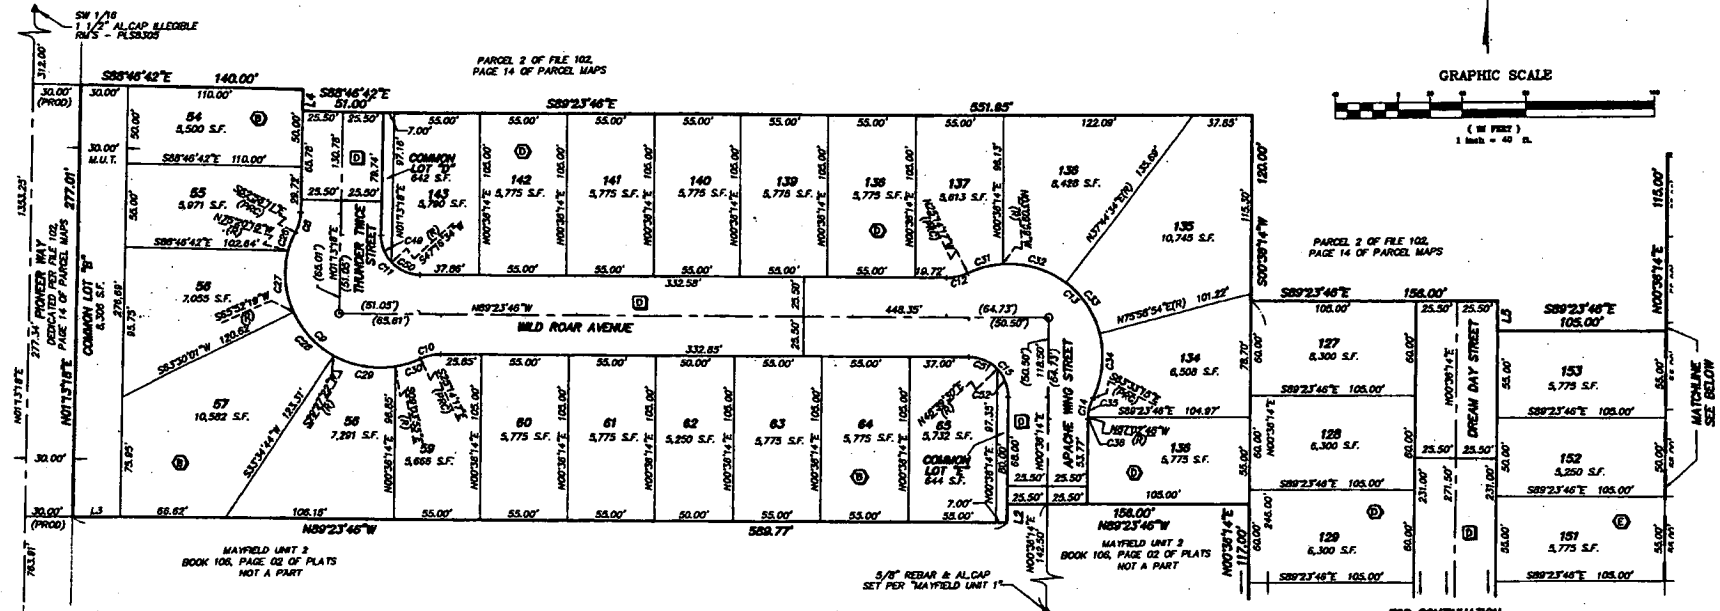

### LEGEND:

- BOUNDARY LINE
- LOT LINE
- RIGHT-OF-WAY LINE
- STREET CENTERLINE
- EASEMENT LINE
- ADJOINING PARCEL LINE

FOUND MONUMENT AS NOTED

SET 5/8" REBAR AND ALCAP - PLS 12468 IN REFERENCE MONUMENTS IN TOP OF CURB

SIGHT VISIBILITY RESTRICTION ZONES (SEE NOTE NUMBER 2)

CURVE NUMBER

LINE NUMBER

RADIAL LINE

LOT NUMBER RESIDENTIAL LOTS = 67

COMMON LOTS = 8

TOTAL LOTS = 65

S.F. SQUARE FEET

STREET DEDICATED TO THE CITY OF LAS VEGAS FOR THIS PLAT

(PRC) POINT OF REVERSE CURVE

PRIVATE LANDSCAPE EASEMENT GRANTED PER THIS MAP AND PRIVATELY MAINTAINED BY THE LANDSCAPE MAINTENANCE ASSOCIATION


BLOCK LETTER

M.U.T. PUBLIC MULTI-USE TRANSPORTATION TRAIL EASEMENT TO BE PRIVATELY MAINTAINED BY THE LANDSCAPE MAINTENANCE ASSOCIATION

R.M. REFERENCE MONUMENTS

| LINE  | BEARING     | LENGTH |
|-------|-------------|--------|
| L1    | N89°24'37"E | 15.30' |
| L2    | S00°29'14"W | 12.00' |
| L3    | N89°23'46"E | 30.00' |
| L4    | S01°13'16"W | 15.64' |
| L5    | S00°56'29"E | 18.00' |
| L6(R) | S01°13'16"W | 18.00' |
| L7    | S45°36'35"E | 20.61' |
| L8    | N45°05'03"E | 15.50' |
| L9    | N04°33'33"E | 25.10' |
| L10   | S02°14'17"E | 16.78' |
| L11   | N45°30'03"E | 17.24' |
| L12   | S44°20'50"E | 17.24' |
| L13   | S03°14'10"E | 24.62' |
| L14   | S02°45'04"E | 16.80' |
| L15   | N45°29'14"E | 18.00' |
| L16   | S44°21'48"E | 17.44' |
| L17   | S03°13'33"E | 24.61' |
| L18   | N44°30'14"E | 17.44' |
| L19   | N02°45'17"E | 24.61' |
| L20   | S44°21'48"E | 18.00' |
| L21   | S01°14'50"E | 16.30' |
| L22   | S44°55'14"E | 12.01' |

| CURVE | DELTA      | RADIUS | LENGTH  | WANGCHU | CURVE | DELTA     | RADIUS | LENGTH | WANGCHU |
|-------|------------|--------|---------|---------|-------|-----------|--------|--------|---------|
| C1    | 91°23'12"  | 24.00' | 38.07'  | 23.61'  | C34   | 40°27'39" | 80.00' | 42.37' | 22.11'  |
| C2    | 80°10'00"  | 15.00' | 23.56'  | 15.00'  | C35   | 51°29'31" | 30.00' | 12.30' | 6.24'   |
| C3    | 80°10'00"  | 15.00' | 23.56'  | 15.00'  | C36   | 52°10'00" | 30.00' | 1.83'  | 0.62'   |
| C4    | 80°10'00"  | 15.00' | 23.56'  | 15.00'  | C37   | 53°21'14" | 20.00' | 1.89'  | 0.69'   |
| C5    | 80°50'30"  | 30.00' | 13.54'  | 8.68'   | C38   | 50°13'54" | 20.00' | 17.68' | 8.21'   |
| C6    | 141°22'14" | 80.00' | 149.04' | 171.19' | C39   | 50°25'54" | 46.50' | 42.08' | 23.15'  |
| C7    | 20°12'33"  | 30.00' | 13.64'  | 8.64'   | C40   | 62°08'13" | 46.50' | 58.65' | 40.52'  |
| C8    | 25°50'31"  | 30.00' | 13.53'  | 8.68'   | C41   | 63°17'53" | 46.50' | 67.07' | 41.80'  |
| C9    | 142°10'05" | 80.00' | 148.02' | 173.75' | C42   | 57°36'04" | 46.50' | 41.24' | 22.42'  |
| C10   | 25°50'31"  | 30.00' | 13.53'  | 8.68'   | C43   | 57°17'20" | 20.00' | 18.02' | 8.92'   |
| C11   | 80°23'03"  | 25.00' | 18.54'  | 24.72'  | C44   | 57°46'00" | 20.00' | 0.77'  | 0.30'   |
| C12   | 25°50'31"  | 30.00' | 13.53'  | 8.68'   | C45   | 57°46'00" | 18.00' | 15.12' | 8.26'   |
| C13   | 141°41'02" | 80.00' | 148.47' | 172.70' | C46   | 57°13'51" | 18.00' | 8.44'  | 4.33'   |
| C14   | 25°50'31"  | 30.00' | 13.53'  | 8.68'   | C47   | 57°36'04" | 20.00' | 8.62'  | 4.77'   |
| C15   | 80°20'00"  | 15.00' | 23.56'  | 15.00'  | C48   | 57°44'30" | 20.00' | 34.30' | 20.51'  |
| C16   | 80°20'00"  | 15.00' | 23.56'  | 15.00'  | C49   | 53°58'44" | 25.00' | 18.17' | 10.00'  |
| C17   | 80°10'00"  | 15.00' | 23.56'  | 15.00'  | C50   | 46°40'20" | 25.00' | 20.36' | 10.79'  |
| C18   | 80°20'00"  | 15.00' | 23.56'  | 15.00'  | C51   | 46°41'10" | 25.00' | 20.10' | 10.63'  |
| C19   | 80°20'00"  | 15.00' | 23.56'  | 15.00'  | C52   | 47°54'44" | 25.00' | 18.17' | 10.00'  |
| C20   | 80°28'40"  | 25.00' | 39.05'  | 24.72'  | C53   | 57°46'00" | 18.00' | 15.12' | 8.26'   |
| C21   | 81°08'18"  | 15.00' | 23.56'  | 15.00'  | C54   | 52°13'51" | 18.00' | 8.44'  | 4.33'   |
| C22   | 45°10'57"  | 25.00' | 18.66'  | 10.37'  | C55   | 52°13'51" | 18.00' | 8.44'  | 4.33'   |
| C23   | 82°10'27"  | 25.00' | 39.05'  | 24.72'  | C56   | 57°46'00" | 18.00' | 15.12' | 8.26'   |
| C24   | 45°10'57"  | 25.00' | 18.66'  | 10.37'  | C57   | 57°46'00" | 18.00' | 15.12' | 8.26'   |
| C25   | 82°14'46"  | 15.00' | 23.56'  | 15.00'  | C58   | 52°13'51" | 18.00' | 8.44'  | 4.33'   |
| C26   | 12°24'04"  | 60.00' | 12.09'  | 6.62'   | C59   | 62°28'40" | 18.00' | 20.11' | 12.84'  |
| C27   | 30°47'26"  | 60.00' | 40.62'  | 21.12'  | C60   | 52°13'51" | 18.00' | 8.44'  | 4.33'   |
| C28   | 30°21'31"  | 60.00' | 40.62'  | 21.12'  | C61   | 57°46'00" | 18.00' | 15.12' | 8.26'   |
| C29   | 30°11'17"  | 60.00' | 40.35'  | 20.02'  | C62   | 57°46'00" | 18.00' | 15.12' | 8.26'   |
| C30   | 16°10'21"  | 60.00' | 18.84'  | 6.52'   | C63   | 57°46'00" | 18.00' | 15.12' | 8.26'   |
| C31   | 27°02'18"  | 60.00' | 23.11'  | 11.70'  | C64   | 57°46'00" | 18.00' | 15.12' | 8.26'   |
| C32   | 62°28'33"  | 60.00' | 46.84'  | 24.34'  | C65   | 51°00'50" | 18.00' | 8.14'  | 4.17'   |
| C33   | 30°17'21"  | 60.00' | 40.04'  | 20.00'  |       |           |        |        |         |

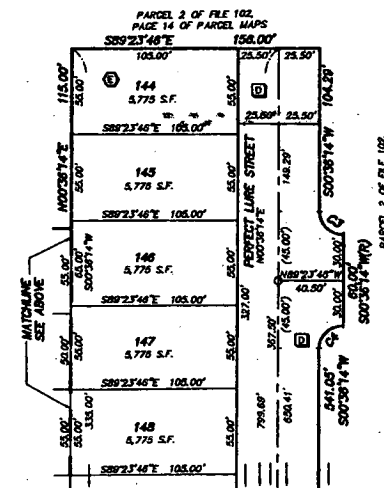

# MAYFIELD UNIT 3

Recorded in Book 107 Page 53 of Plats

200 Scale Map Location: L-3-7

Fire Dept. District Map # 1818:83,84; 94

MASTER SITE ADDRESS: 7280 W. ALEXANDER RD

|         |     |     |      |                    |     |               |
|---------|-----|-----|------|--------------------|-----|---------------|
| BLOCK B | LOT | 54  | 4109 | THUNDER TWICE ST   | N/S | PUBLIC STREET |
|         |     | 55  | 4105 |                    |     |               |
|         |     | 56  | 4101 |                    |     |               |
| BLOCK B | LOT | 57  | 7365 | WILD ROAR AVE      | E/W | PUBLIC STREET |
|         |     | 58  | 7359 |                    |     |               |
|         |     | 59  | 7353 |                    |     |               |
|         |     | 60  | 7347 |                    |     |               |
|         |     | 61  | 7341 |                    |     |               |
|         |     | 62  | 7335 |                    |     |               |
|         |     | 63  | 7329 |                    |     |               |
|         |     | 64  | 7323 |                    |     |               |
|         |     | 65  | 7317 |                    |     |               |
| BLOCK D | LOT | 127 | 4101 | DREAM DAY ST       | N/S | PUBLIC STREET |
|         |     | 128 | 4061 |                    |     |               |
|         |     | 129 | 4057 |                    |     |               |
|         |     | 130 | 4053 |                    |     |               |
| BLOCK D | LOT | 133 | 4060 | APACHE WING ST     | N/S | PUBLIC STREET |
|         |     | 134 | 4100 |                    |     |               |
|         |     | 135 | 4104 |                    |     |               |
| BLOCK D | LOT | 136 | 7310 | WILD ROAR AVE      | E/W | PUBLIC STREET |
|         |     | 137 | 7316 |                    |     |               |
|         |     | 138 | 7322 |                    |     |               |
|         |     | 139 | 7328 |                    |     |               |
|         |     | 140 | 7334 |                    |     |               |
|         |     | 141 | 7340 |                    |     |               |
|         |     | 142 | 7346 |                    |     |               |
|         |     | 143 | 7352 |                    |     |               |
| BLOCK E | LOT | 144 | 4109 | PERFECT LURE ST    | N/S | PUBLIC STREET |
|         |     | 145 | 4105 |                    |     |               |
|         |     | 146 | 4101 |                    |     |               |
|         |     | 147 | 4061 |                    |     |               |
|         |     | 148 | 4057 |                    |     |               |
|         |     | 149 | 4053 |                    |     |               |
| BLOCK E | LOT | 150 | 4052 | DREAM DAY ST       | N/S | PUBLIC STREET |
|         |     | 151 | 4056 |                    |     |               |
|         |     | 152 | 4060 |                    |     |               |
|         |     | 153 | 4100 |                    |     |               |
| BLOCK F | LOT | 169 | 7253 | HOLLYWOOD PARK AVE | E/W | PUBLIC STREET |
|         |     | 170 | 7247 |                    |     |               |
|         |     | 171 | 7241 |                    |     |               |
|         |     | 172 | 7235 |                    |     |               |
|         |     | 173 | 7229 |                    |     |               |


### MAYFIELD UNIT 3

|             |     |      |      |                    |     |               |
|-------------|-----|------|------|--------------------|-----|---------------|
| BLOCK F     | LOT | 174  | 7223 | HOLLYWOOD PARK AVE | E/W | PUBLIC STREET |
| BLOCK F     | LOT | 175  | 4016 | CUNNING FELLOW CT  | N/S | PUBLIC STREET |
|             |     | 176  | 4020 |                    |     |               |
|             |     | 177  | 4024 |                    |     |               |
|             |     | 178  | 4028 |                    |     |               |
|             |     | 179  | 4032 |                    |     |               |
|             |     | 180  | 4033 |                    |     |               |
|             |     | 181  | 4029 |                    |     |               |
|             |     | 182  | 4025 |                    |     |               |
|             |     | 183  | 4021 |                    |     |               |
|             |     | 184  | 4017 |                    |     |               |
| BLOCK G     | LOT | 93   | 7259 | PERFECT DAY AVE    | E/W | PUBLIC STREET |
|             |     | 94   | 7253 |                    |     |               |
|             |     | 95   | 7247 |                    |     |               |
|             |     | 96   | 7241 |                    |     |               |
| Common Area | B   | 4098 | N    | PIONEER WAY        | N/S | PUBLIC STREET |
| Common Area | C   | 7250 | W    | ALEXANDER RD       | E/W | PUBLIC STREET |
| Common Area | D   | 4106 |      | THUNDER TWICE ST   | N/S | PUBLIC STREET |
| Common Area | E   | 4097 |      | APACHE WING ST     | N/S | PUBLIC STREET |
| Common Area | F   | 7256 |      | HOLLYWOOD PARK AVE | E/W | PUBLIC STREET |
|             | G   | 7226 |      |                    |     |               |
| Common Area | H   | 4023 |      | PERFECT LURE ST    | N/S | PUBLIC STREET |
| Common Area | I   | 7246 |      | PERFECT DAY AVE    | E/W | PUBLIC STREET |

There are no addresses on LARKVALE WAY (E/W Public Street).

ORIGINAL DATE: 11/08/2002

CITY OF LAS VEGAS  
PLANNING & DEVELOPMENT DEPARTMENT

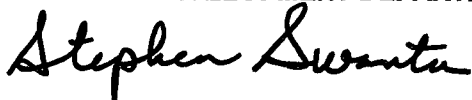

STEPHEN SWANTON, PLANNER I

# MAYFIELD UNIT 3

Recorded in Book 107 Page 53 of Plats

200 Scale Map Location: L-3-7

Fire Dept. District Map # 1818:83,84; 94

MASTER SITE ADDRESS: 7280 W. ALEXANDER RD

|         |     |     |      |                    |     |               |
|---------|-----|-----|------|--------------------|-----|---------------|
| BLOCK B | LOT | 54  | 4109 | THUNDER TWICE ST   | N/S | PUBLIC STREET |
|         |     | 55  | 4105 |                    |     |               |
|         |     | 56  | 4101 |                    |     |               |
| BLOCK B | LOT | 57  | 7365 | WILD ROAR AVE      | E/W | PUBLIC STREET |
|         |     | 58  | 7359 |                    |     |               |
|         |     | 59  | 7353 |                    |     |               |
|         |     | 60  | 7347 |                    |     |               |
|         |     | 61  | 7341 |                    |     |               |
|         |     | 62  | 7335 |                    |     |               |
|         |     | 63  | 7329 |                    |     |               |
|         |     | 64  | 7323 |                    |     |               |
|         |     | 65  | 7317 |                    |     |               |
| BLOCK D | LOT | 127 | 4101 | DREAM DAY ST       | N/S | PUBLIC STREET |
|         |     | 128 | 4061 |                    |     |               |
|         |     | 129 | 4057 |                    |     |               |
|         |     | 130 | 4053 |                    |     |               |
| BLOCK D | LOT | 133 | 4060 | APACHE WING ST     | N/S | PUBLIC STREET |
|         |     | 134 | 4100 |                    |     |               |
|         |     | 135 | 4104 |                    |     |               |
| BLOCK D | LOT | 136 | 7310 | WILD ROAR AVE      | E/W | PUBLIC STREET |
|         |     | 137 | 7316 |                    |     |               |
|         |     | 138 | 7322 |                    |     |               |
|         |     | 139 | 7328 |                    |     |               |
|         |     | 140 | 7334 |                    |     |               |
|         |     | 141 | 7340 |                    |     |               |
|         |     | 142 | 7346 |                    |     |               |
|         |     | 143 | 7352 |                    |     |               |
| BLOCK E | LOT | 144 | 4109 | PERFECT LURE ST    | N/S | PUBLIC STREET |
|         |     | 145 | 4105 |                    |     |               |
|         |     | 146 | 4101 |                    |     |               |
|         |     | 147 | 4061 |                    |     |               |
|         |     | 148 | 4057 |                    |     |               |
|         |     | 149 | 4053 |                    |     |               |
| BLOCK E | LOT | 150 | 4052 | DREAM DAY ST       | N/S | PUBLIC STREET |
|         |     | 151 | 4056 |                    |     |               |
|         |     | 152 | 4060 |                    |     |               |
|         |     | 153 | 4100 |                    |     |               |
| BLOCK F | LOT | 169 | 7253 | HOLLYWOOD PARK AVE | E/W | PUBLIC STREET |
|         |     | 170 | 7247 |                    |     |               |
|         |     | 171 | 7241 |                    |     |               |
|         |     | 172 | 7235 |                    |     |               |
|         |     | 173 | 7229 |                    |     |               |


### MAYFIELD UNIT 3

|             |     |      |      |                    |     |               |
|-------------|-----|------|------|--------------------|-----|---------------|
| BLOCK F     | LOT | 174  | 7223 | HOLLYWOOD PARK AVE | E/W | PUBLIC STREET |
| BLOCK F     | LOT | 175  | 4016 | CUNNING FELLOW CT  | N/S | PUBLIC STREET |
|             |     | 176  | 4020 |                    |     |               |
|             |     | 177  | 4024 |                    |     |               |
|             |     | 178  | 4028 |                    |     |               |
|             |     | 179  | 4032 |                    |     |               |
|             |     | 180  | 4033 |                    |     |               |
|             |     | 181  | 4029 |                    |     |               |
|             |     | 182  | 4025 |                    |     |               |
|             |     | 183  | 4021 |                    |     |               |
|             |     | 184  | 4017 |                    |     |               |
| BLOCK G     | LOT | 93   | 7259 | PERFECT DAY AVE    | E/W | PUBLIC STREET |
|             |     | 94   | 7253 |                    |     |               |
|             |     | 95   | 7247 |                    |     |               |
|             |     | 96   | 7241 |                    |     |               |
| Common Area | B   | 4098 | N    | PIONEER WAY        | N/S | PUBLIC STREET |
| Common Area | C   | 7250 | W    | ALEXANDER RD       | E/W | PUBLIC STREET |
| Common Area | D   | 4106 |      | THUNDER TWICE ST   | N/S | PUBLIC STREET |
| Common Area | E   | 4097 |      | APACHE WING ST     | N/S | PUBLIC STREET |
| Common Area | F   | 7256 |      | HOLLYWOOD PARK AVE | E/W | PUBLIC STREET |
|             | G   | 7226 |      |                    |     |               |
| Common Area | H   | 4023 |      | PERFECT LURE ST    | N/S | PUBLIC STREET |
| Common Area | I   | 7246 |      | PERFECT DAY AVE    | E/W | PUBLIC STREET |

There are no addresses on LARKVALE WAY (E/W Public Street).

ORIGINAL DATE: 11/08/2002

CITY OF LAS VEGAS  
PLANNING & DEVELOPMENT DEPARTMENT

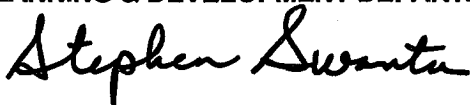

STEPHEN SWANTON, PLANNER I