

MEADOWS AT ELKHORN SPRINGS UNIT 4

Recorded in Book 80 Page 75 of Plats

200 Scale Map Location: G-16-6

Fire Dept. District Map # 1417:69

MASTER SITE ADDRESS: 7502 SHADY ROCK ST

BLOCK C	LOT	79	7408	SHADY ROCK ST	N/S	PUBLIC STREET
		80	7412			
		81	7416			
		82	7500			
		83	7504			
		84	7508			
		85	7512			
BLOCK C	LOT	86	7600	TWISTED PINE AVE	E/W	PUBLIC STREET
		87	7604			
		88	7608			
		89	7612			
		90	7616			
		91	7620			
		92	7624			
		93	7628			
		94	7632			
		95	7700			
		96	7704			
		97	7708			
		98	7712			
		99	7716			
BLOCK C	LOT	100	7513	CROYDEN ST	N/S	PUBLIC STREET
		101	7509			
		102	7505			
BLOCK F	LOT	226	7713	TWISTED PINE AVE	E/W	PUBLIC STREET
		227	7709			
		228	7705			
		229	7701			
		230	7633			
		231	7629			
		232	7625			
		233	7621			
		234	7617			
		235	7613			
		236	7609			
BLOCK F	LOT	237	7608	GOSPORT AVE	E/W	PUBLIC STREET
		238	7612			
		239	7616			
		240	7620			
		241	7624			
		242	7628			
BLOCK F	LOT	243	7413	PAINTED RIDGE ST	N/S	PUBLIC STREET
		244	7409			
		245	7405			

MEADOWS AT ELKHORN SPRINGS UNIT 4


BLOCK	G	LOT	252	7609	GOSPORT AVE	E/W	PUBLIC STREET
			253	7613			
			254	7617			
			255	7621			

Common Area	B	7507	N	BUFFALO DR	N/S	PUBLIC STREET
-------------	---	------	---	------------	-----	---------------

No addresses on FARM ROAD (E/W)

ORIGINAL DATE: 7/24/1997

**CITY OF LAS VEGAS
PLANNING & DEVELOPMENT DEPARTMENT**

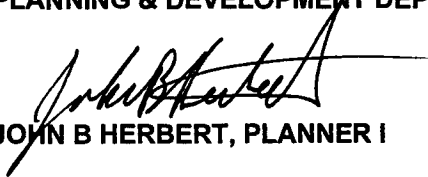

JOHN B HERBERT, PLANNER I

MEADOWS AT ELKHORN SPRINGS UNIT 4

Recorded in Book 80 Page 75 of Plats

200 Scale Map Location: G-16-6

Fire Dept. District Map # 1417:69

MASTER SITE ADDRESS: 7502 SHADY ROCK ST

BLOCK	C	LOT	79	7408	SHADY ROCK ST	N/S	PUBLIC STREET
			80	7412			
			81	7416			
			82	7500			
			83	7504			
			84	7508			
			85	7512			
BLOCK	C	LOT	86	7600	TWISTED PINE AVE	E/W	PUBLIC STREET
			87	7604			
			88	7608			
			89	7612			
			90	7616			
			91	7620			
			92	7624			
			93	7628			
			94	7632			
			95	7700			
			96	7704			
			97	7708			
			98	7712			
			99	7716			
BLOCK	C	LOT	100	7513	CROYDEN ST	N/S	PUBLIC STREET
			101	7509			
			102	7505			
BLOCK	F	LOT	226	7713	TWISTED PINE AVE	E/W	PUBLIC STREET
			227	7709			
			228	7705			
			229	7701			
			230	7633			
			231	7629			
			232	7625			
			233	7621			
			234	7617			
			235	7613			
			236	7609			
BLOCK	F	LOT	237	7608	GOSPORT AVE	E/W	PUBLIC STREET
			238	7612			
			239	7616			
			240	7620			
			241	7624			
			242	7628			
BLOCK	F	LOT	243	7413	PAINTED RIDGE ST	N/S	PUBLIC STREET
			244	7409			
			245	7405			

MEADOWS AT ELKHORN SPRINGS UNIT 4


BLOCK	G	LOT	252	7609	GOSPORT AVE	E/W	PUBLIC STREET
			253	7613			
			254	7617			
			255	7621			

Common Area	B	7507	N	BUFFALO DR	N/S	PUBLIC STREET
-------------	---	------	---	------------	-----	---------------

No addresses on FARM ROAD (E/W)

ORIGINAL DATE: 7/24/1997

CITY OF LAS VEGAS
PLANNING & DEVELOPMENT DEPARTMENT

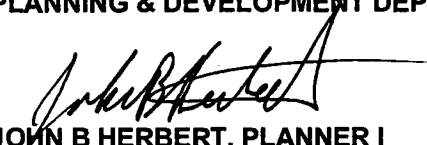

JOHN B HERBERT, PLANNER I

NOTES:

1. ALL REAR PROPERTY CORNERS ARE REBAR AND ALUMINUM CAP P.L.S. 8421 UNLESS WALL IS BUILT THEN NAIL AND BRASS TAG P.L.S. 8421 SET IN WALL DENOTES SIDE PROPERTY LINE. SET SNAOUT IN THE TOP OF CURB ON THE SIDE PROPERTY LINES EXTENDED.
2. COMMUNITY SEWERS ARE TO BE PROVIDED BY THE CITY OF LAS VEGAS.
3. ALL STREETS ARE PUBLIC STREETS HEREBY DEDICATED.
4. DIRECT VEHICULAR ACCESS TO FARM ROAD AND BUFFALO DRIVE THROUGH COMMON LOT FROM ADJUTING LOTS IS PROHIBITED.


FINAL MAP OF

THE MEADOWS AT ELKHORN SPRINGS - UNIT 4

BEING A PORTION OF LOT 1 OF ELKHORN SPRINGS UNIT NO. 2 - PLATS: BOOK 74, PAGE 1
SITUATE IN THE SOUTHEAST QUARTER (SE 1/4) OF SECTION 16, TOWNSHIP 19 SOUTH,
RANGE 60 EAST, M.D.M., CITY OF LAS VEGAS, CLARK COUNTY, NEVADA



P.O.C.

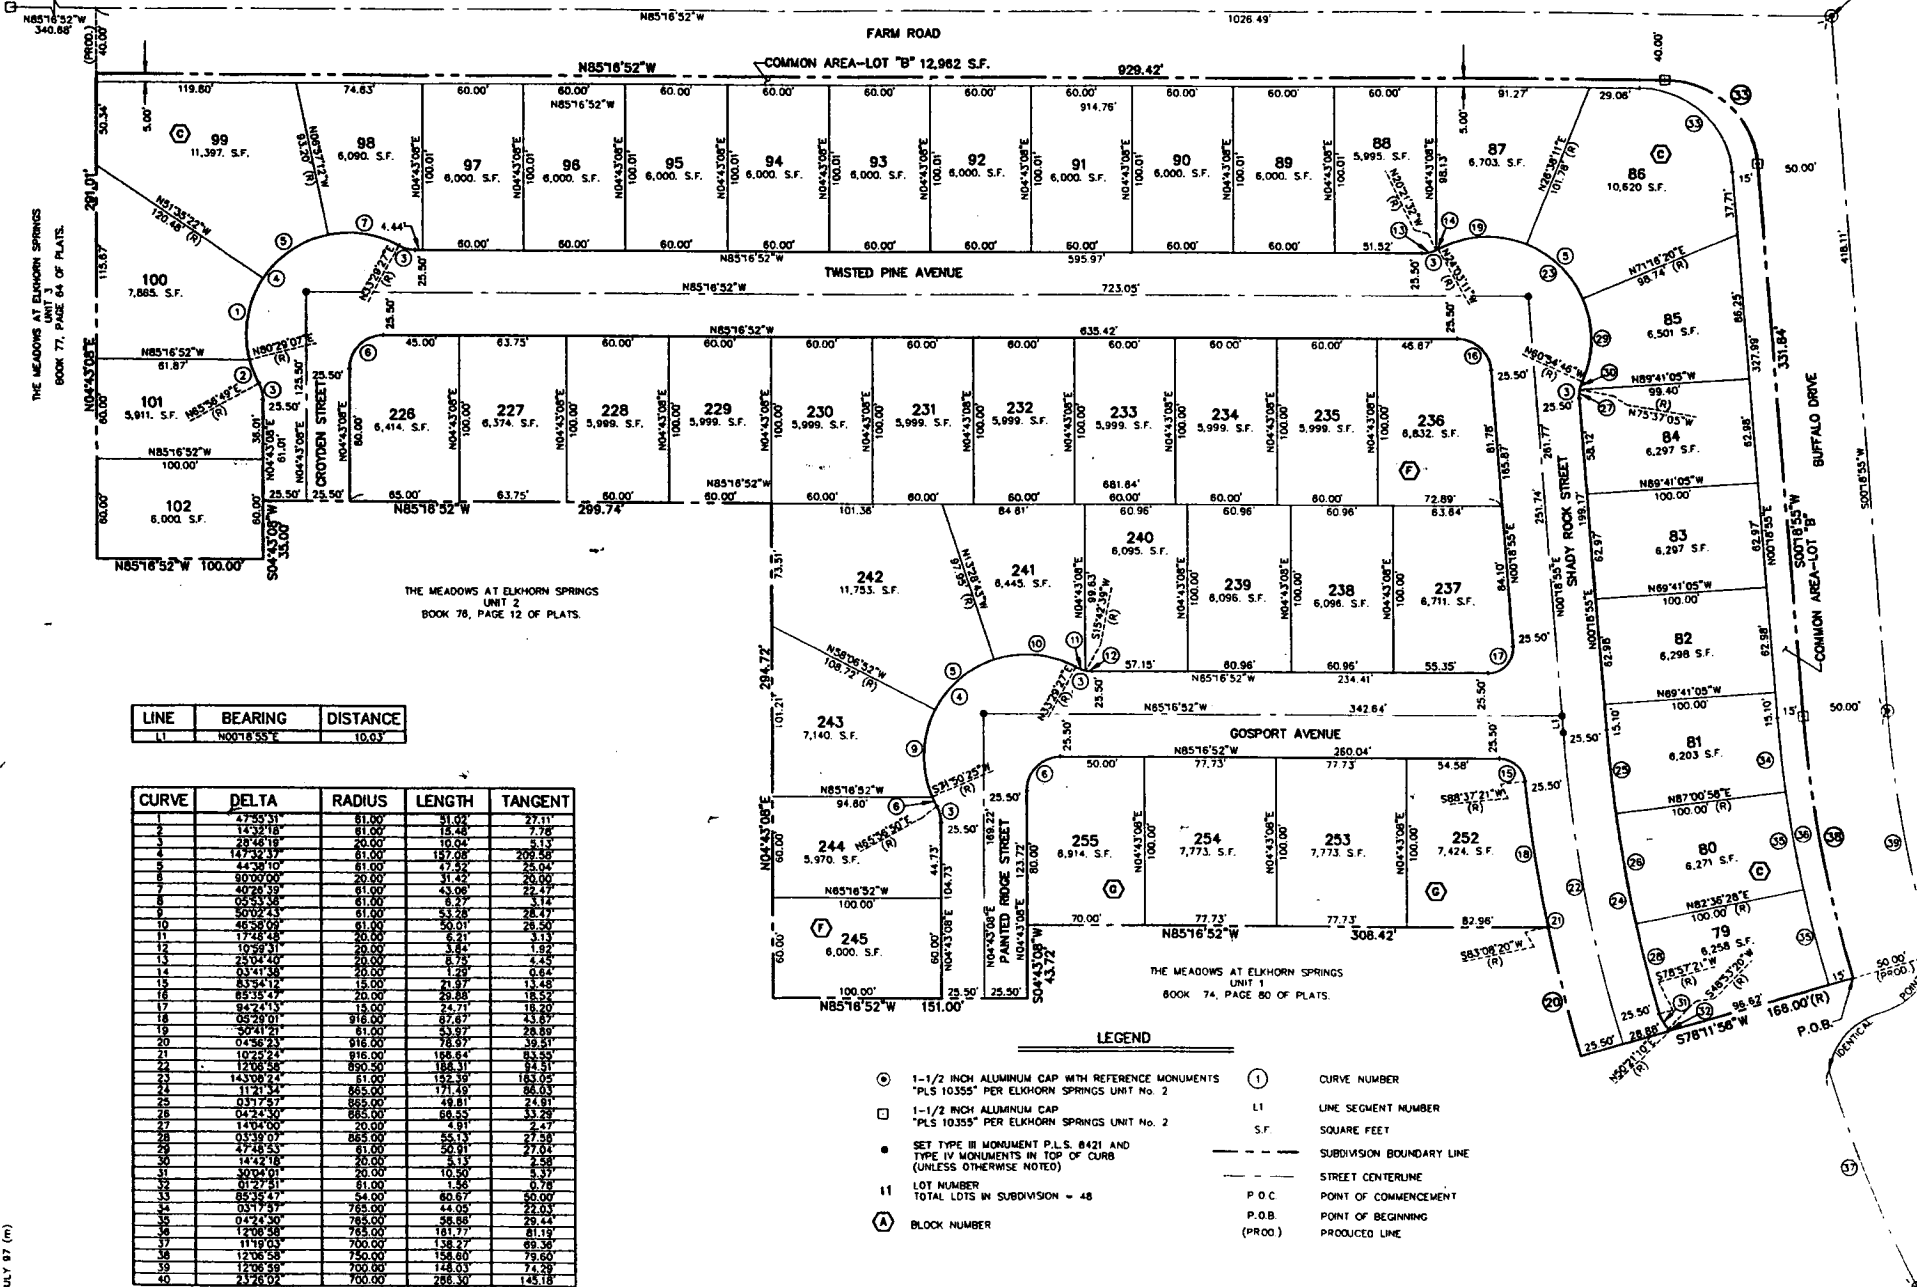

19 JULY 87 (M)

JOB# 0168.0090