

File Copy

FARM/95 CONDOMNIUMS PHASE 2

Recorded in Book 139 Page 072 of Plats

MASTER SITE ADDRESS: 7545 OSO BLANCA RD

Fire Department District Map Number:

01416-63

<u>Bldg</u>	<u>Unit</u>	<u>Address</u>
1	1001	7545 OSO BLANCA RD
	1002	
	1005	
	1006	
	1007	
	1008	
	1009	
	1010	
	1011	
2	1012	
	1013	
	1016	
	1017	
	1018	
	1019	
	1020	
	1021	
	1022	
4	1023	
	1024	
	1025	
	1026	
	1027	
	1028	
	1036	
	1037	
	1038	
	1039	
	1040	
	1041	

FARM/95 CONDOMNIUMS PHASE 2

Recorded in Book 139 Page 072 of Plats

MASTER SITE ADDRESS: 7545 OSO BLANCA RD

Fire Department District Map Number:

01416-63

<u>Bldg</u>	<u>Unit</u>	<u>Address</u>
4	1042	7545 OSO BLANCA RD
	1043	
5	1044	
	1045	
	1046	
	1047	
	1051	
6	1052	
	1053	
	1054	
	1055	
	1056	
	1057	
	1066	
	1067	
	1068	
	1070	
	1071	
	1072	
	1073	
	1074	
7	1075	
	1076	
	1077	
	1078	
	1079	
	1080	
	1089	
	1090	
	1091	

FARM/95 CONDOMNIUMS PHASE 2

Recorded in Book 139 Page 072 of Plats

MASTER SITE ADDRESS: 7545 OSO BLANCA RD

Fire Department District Map Number:

01416-63

<u>Bldg</u>	<u>Unit</u>	<u>Address</u>
7	1092	7545 OSO BLANCA RD
	1093	
	1094	
	1095	
	1096	
	1097	
1	2001	
	2002	
	2003	
	2004	
	2005	
	2006	
	2007	
	2008	
	2009	
	2010	
	2011	
2	2012	
	2013	
	2014	
	2015	
	2016	
	2017	
	2018	
	2019	
	2020	
	2021	
	2022	
4	2023	
	2024	

FARM/95 CONDOMNIUMS PHASE 2

Recorded in Book 139 Page 072 of Plats

MASTER SITE ADDRESS: 7545 OSO BLANCA RD

Fire Department District Map Number:

01416-63

<u>Bldg</u>	<u>Unit</u>	<u>Address</u>
4	2025	7545 OSO BLANCA RD
	2026	
	2027	
	2028	
	2029	
	2030	
	2031	
	2032	
	2033	
	2034	
	2035	
	2036	
	2037	
	2038	
	2039	
	2040	
	2041	
	2042	
	2043	
5	2044	
	2045	
	2046	
	2047	
	2048	
	2049	
	2050	
	2051	
6	2052	
	2053	
	2054	

FARM/95 CONDOMNIUMS PHASE 2

Recorded in Book 139 Page 072 of Plats

MASTER SITE ADDRESS: 7545 OSO BLANCA RD

Fire Department District Map Number:

01416-63

<u>Bldg</u>	<u>Unit</u>	<u>Address</u>
6	2055	7545 OSO BLANCA RD
	2056	
	2057	
	2058	
	2059	
	2060	
	2061	
	2062	
	2063	
	2064	
	2065	
	2066	
	2067	
	2068	
	2069	
	2070	
	2071	
	2072	
	2073	
	2074	
7	2075	
	2076	
	2077	
	2078	
	2079	
	2080	
	2081	
	2082	
	2083	
	2084	

FARM/95 CONDOMNIUMS PHASE 2

Recorded in Book 139 Page 072 of Plats

MASTER SITE ADDRESS: 7545 OSO BLANCA RD

Fire Department District Map Number:

01416-63

<u>Bldg</u>	<u>Unit</u>	<u>Address</u>
7	2085	7545 OSO BLANCA RD
	2086	
	2087	
	2088	
	2089	
	2090	
	2091	
	2092	
	2093	
	2094	
	2095	
	2096	
	2097	
1	3001	
	3002	
	3003	
	3004	
	3005	
	3006	
	3007	
	3008	
	3009	
	3010	
	3011	
2	3012	
	3013	
	3014	
	3015	
	3016	
	3017	

FARM/95 CONDOMNIUMS PHASE 2

Recorded in Book 139 Page 072 of Plats

MASTER SITE ADDRESS: 7545 OSO BLANCA RD

Fire Department District Map Number:

01416-63

<u>Bldg</u>	<u>Unit</u>	<u>Address</u>
2	3018	7545 OSO BLANCA RD
	3019	
	3020	
	3021	
	3022	
4	3023	
	3024	
	3025	
	3026	
	3027	
	3028	
	3029	
	3030	
	3031	
	3032	
	3033	
	3034	
	3035	
	3036	
	3037	
	3038	
	3039	
	3040	
	3041	
	3042	
	3043	
5	3044	
	3045	
	3046	
	3047	

FARM/95 CONDOMNIUMS PHASE 2

Recorded in Book 139 Page 072 of Plats

MASTER SITE ADDRESS: 7545 OSO BLANCA RD

Fire Department District Map Number:

01416-63

<u>Bldg</u>	<u>Unit</u>	<u>Address</u>
5	3048	7545 OSO BLANCA RD
	3049	
	3050	
	3051	
6	3052	
	3053	
	3054	
	3055	
	3056	
	3057	
	3058	
	3059	
	3060	
	3061	
	3062	
	3063	
	3064	
	3065	
	3066	
	3067	
	3068	
	3069	
	3070	
	3071	
	3072	
	3073	
	3074	
7	3075	
	3076	
	3077	

FARM/95 CONDOMNIUMS PHASE 2

Recorded in Book 139 Page 072 of Plats

MASTER SITE ADDRESS: 7545 OSO BLANCA RD

Fire Department District Map Number:

01416-63

<u>Bldg</u>	<u>Unit</u>	<u>Address</u>
7	3078	7545 OSO BLANCA RD
	3079	
	3080	
	3081	
	3082	
	3083	
	3084	
	3085	
	3086	
	3087	
	3088	
	3089	
	3090	
	3091	
	3092	
	3093	
	3094	
	3095	
	3096	
	3097	
4	4023	
	4024	
	4025	
	4026	
	4027	
	4028	
	4029	
	4030	
	4031	
	4032	

FARM/95 CONDOMNIUMS PHASE 2

Recorded in Book 139 Page 072 of Plats

MASTER SITE ADDRESS: 7545 OSO BLANCA RD

Fire Department District Map Number:

01416-63

<u>Bldg</u>	<u>Unit</u>	<u>Address</u>
4	4033	7545 OSO BLANCA RD
	4034	
	4035	
	4036	
	4037	
	4038	
	4039	
	4040	
	4041	
	4042	
	4043	
6	4052	
	4053	
	4054	
	4055	
	4056	
	4057	
	4058	
	4059	
	4060	
	4061	
	4062	
	4063	
	4064	
	4065	
	4066	
	4067	
	4068	
	4069	
	4070	

FARM/95 CONDOMNIUMS PHASE 2

Recorded in Book 139 Page 072 of Plats

MASTER SITE ADDRESS: 7545 OSO BLANCA RD

Fire Department District Map Number:

01416-63.

<u>Bldg</u>	<u>Unit</u>	<u>Address</u>
6	4071	7545 OSO BLANCA RD
	4072	
	4073	
	4074	
7	4075	
	4076	
	4077	
	4078	
	4079	
	4080	
	4081	
	4082	
	4083	
	4084	
	4085	
	4086	
	4087	
	4088	
	4089	
	4090	
	4091	
	4092	
	4093	
	4094	
	4095	
	4096	
	4097	
1	B009	
	B008	
	B007	

FARM/95 CONDOMNIUMS PHASE 2

Recorded in Book 139 Page 072 of Plats

MASTER SITE ADDRESS: 7545 OSO BLANCA RD

Fire Department District Map Number:

01416-63

<u>Bldg</u>	<u>Unit</u>	<u>Address</u>
1	B006	7545 OSO BLANCA RD
	B005	



Mark Rex, Planner I



CITY OF LAS VEGAS

Mark Rex, Planner I

Planning & Development Department
731 South Fourth Street, Las Vegas, NV 89101
Voice – (702) 229-6894
Fax – (702) 385-7268
Email – mrex@lasvegasnevada.gov

Date:	3/19/2008	To:	Whom It May Concern
Fax Number:	702-362-2597	Company:	VTN Nevada
Voice Number:			

CLV Project Number:	FMP-24307
---------------------	-----------

Description:	Farm/US 95 Condominiums Phase 2
--------------	---------------------------------

Number of Pages (including cover):	13
------------------------------------	----


Subdivision Address list.

Should you have any questions, please feel free to contact me.

1416-83

© City of Las Vegas 01/26/05

0 62.5 125 250 375 500 Feet

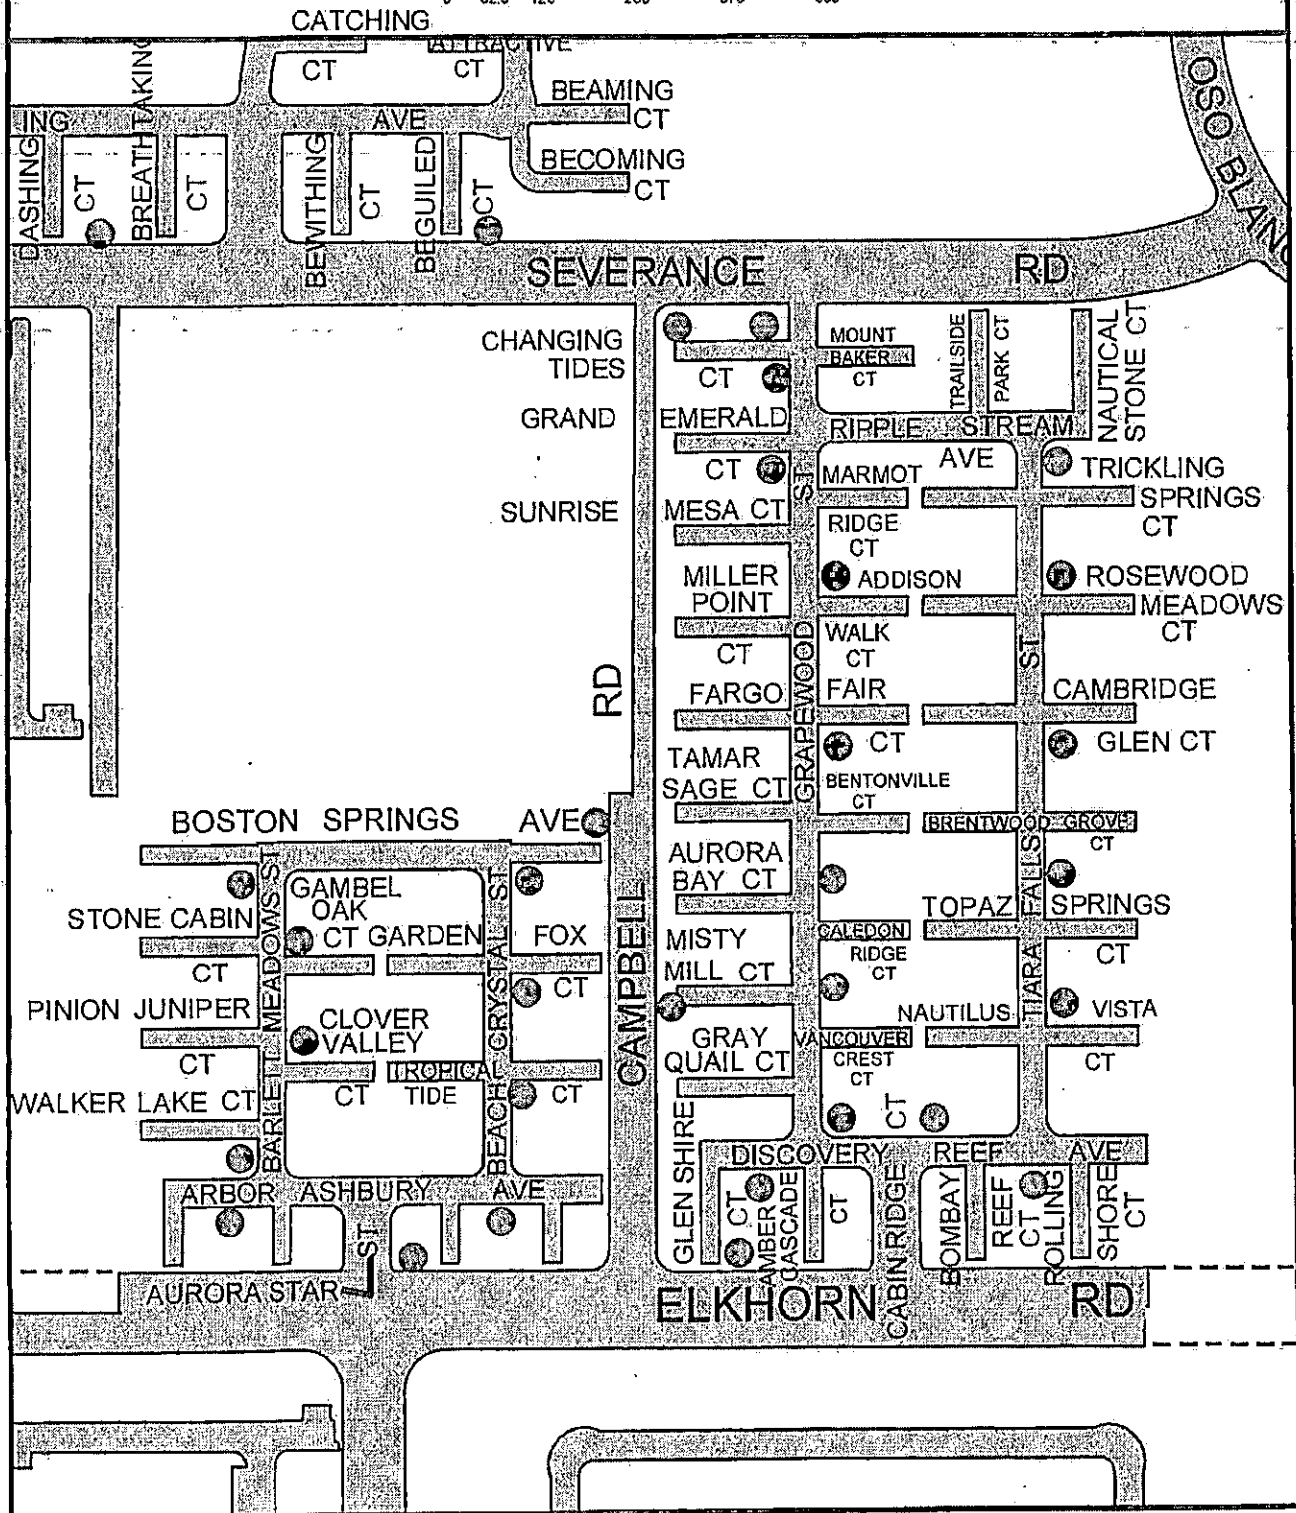

File Copy

FARM / US95 CONDOMINIUMS - PHASE 2

(A CONDOMINIUM SUBDIVISION)

BEING A PORTION OF GOVERNMENT LOT 11 WITHIN THE NORTHEAST QUARTER (NE 1/4) OF THE SOUTHWEST QUARTER (SW 1/4) OF SECTION 17, TOWNSHIP 19 SOUTH, RANGE 90 EAST, M.D.M., CITY OF LAS VEGAS, CLARK COUNTY, NEVADA

