

PLATEAU - PHASE 1

JANUARY 15, 1993

FIRE MAP #2217::88,89
200 MAP: L-21-8


=====

BLOCK 1	LOT	1	1621	GREY BULL WAY	N/S	PUBLIC STREET
		2	1625			
		3	1629			
		4	1633			
		5	1637			
		6	1641			
		7	1645			
		8	1649			
BLOCK 1	LOT	9	7748	PRAIRIE CORNERS DRIVE	E/W	PUBLIC STREET
		10	7744			
		11	7740			
		12	7736			
		13	7732			
BLOCK 2	LOT	1	7716	PRAIRIE CORNERS DRIVE	E/W	PUBLIC STREET
		2	7712			
		3	7708			
		4	7704			
		5	7700			
		6	7632			
		7	7628			
		8	7624			
		9	7620			
		10	7616			
		11	7612			
		12	7608			
BLOCK 2	LOT	13	1645	INDIAN COVE LANE	N/S	PUBLIC STREET
		14	1649			
		15	1644			
		16	1640			
		17	1636			
BLOCK 3	LOT	2	1616	GREY BULL WAY	N/S	PUBLIC STREET
		3	1620			
BLOCK 4	LOT	1	1632	GREY BULL WAY	N/S	PUBLIC STREET
		2	1636			
		3	1640			
		4	1644			
BLOCK 4	LOT	5	7733	PRAIRIE CORNERS DRIVE	E/W	PUBLIC STREET
		6	7729			
		7	7725			
		8	7721			
		9	7717			
		10	7713			
		11	7709			
		12	7705			
		13	7701			
		14	7637			
		15	7633			
		16	7629			
		17	7625			
		18	7621			
		19	7617			
		20	7613			
		21	7609			
		22	7605			
		23	7601			
COMMON AREA:						
	LOT	A	7730	PRAIRIE CORNERS DRIVE	E/W	PUBLIC STREET
		B	7726			
		C	7722			
	LOT	D	1650	INDIAN COVE LANE	N/S	PUBLIC STREET

STREETS WITH NO ADDRESSES:

DESERT CANOLE DRIVE
HASKELL FLATS DRIVE
BIG FLATS WAY

CITY OF LAS VEGAS
DEPARTMENT OF COMMUNITY
PLANNING & DEVELOPMENT

 MATT PINJUV, PLANNER

MASTER SUBDIVISION ADDRESS: 7651 CIELO VISTA AVENUE

MP/dr

PLATEAU - PHASE 1

JANUARY 15, 1993

FIRE MAP #2217::88,89
200 MAP: L-21-8


=====

BLOCK 1	LOT	1	1621	GREY BULL WAY	N/S	PUBLIC STREET
		2	1625			
		3	1629			
		4	1633			
		5	1637			
		6	1641			
		7	1645			
		8	1649			
BLOCK 1	LOT	9	7748	PRAIRIE CORNERS DRIVE	E/W	PUBLIC STREET
		10	7744			
		11	7740			
		12	7736			
		13	7732			
BLOCK 2	LOT	1	7716	PRAIRIE CORNERS DRIVE	E/W	PUBLIC STREET
		2	7712			
		3	7708			
		4	7704			
		5	7700			
		6	7632			
		7	7628			
		8	7624			
		9	7620			
		10	7616			
		11	7612			
		12	7608			
BLOCK 2	LOT	13	1645	INDIAN COVE LANE	N/S	PUBLIC STREET
		14	1649			
		15	1644			
		16	1640			
		17	1636			
BLOCK 3	LOT	2	1616	GREY BULL WAY	N/S	PUBLIC STREET
		3	1620			
BLOCK 4	LOT	1	1632	GREY BULL WAY	N/S	PUBLIC STREET
		2	1636			
		3	1640			
		4	1644			
BLOCK 4	LOT	5	7733	PRAIRIE CORNERS DRIVE	E/W	PUBLIC STREET
		6	7729			
		7	7725			
		8	7721			
		9	7717			
		10	7713			
		11	7709			
		12	7705			
		13	7701			
		14	7637			
		15	7633			
		16	7629			
		17	7625			
		18	7621			
		19	7617			
		20	7613			
		21	7609			
		22	7605			
		23	7601			
COMMON AREA:						
	LOT	A	7730	PRAIRIE CORNERS DRIVE	E/W	PUBLIC STREET
		B	7726			
		C	7722			
	LOT	D	1650	INDIAN COVE LANE	N/S	PUBLIC STREET

STREETS WITH NO ADDRESSES:

DESERT CANDLE DRIVE
HASKELL FLATS DRIVE
BIG FLATS WAY

CITY OF LAS VEGAS
DEPARTMENT OF COMMUNITY
PLANNING & DEVELOPMENT

 MATT PINJUV, PLANNER

MASTER SUBDIVISION ADDRESS: 7651 CIELO VISTA AVENUE

MP/dr

PLATEAU - PHASE 1

JANUARY 15, 1993


FIRE MAP #2217::88,89
200 MAP: L-21-8

BLOCK 1	LOT	1	1621	GREY BULL WAY	N/S	PUBLIC STREET
		2	1625			
		3	1629			
		4	1633			
		5	1637			
		6	1641			
		7	1645			
		8	1649			
BLOCK 1	LOT	9	7748	PRAIRIE CORNERS DRIVE	E/W	PUBLIC STREET
		10	7744			
		11	7740			
		12	7736			
		13	7732			
BLOCK 2	LOT	1	7716	PRAIRIE CORNERS DRIVE	E/W	PUBLIC STREET
		2	7712			
		3	7708			
		4	7704			
		5	7700			
		6	7632			
		7	7628			
		8	7624			
		9	7620			
		10	7616			
		11	7612			
		12	7608			
BLOCK 2	LOT	13	1645	INDIAN COVE LANE	N/S	PUBLIC STREET
		14	1649			
		15	1644			
		16	1640			
		17	1636			
BLOCK 3	LOT	2	1616	GREY BULL WAY	N/S	PUBLIC STREET
		3	1620			
BLOCK 4	LOT	1	1632	GREY BULL WAY	N/S	PUBLIC STREET
		2	1636			
		3	1640			
		4	1644			
BLOCK 4	LOT	5	7733	PRAIRIE CORNERS DRIVE	E/W	PUBLIC STREET
		6	7729			
		7	7725			
		8	7721			
		9	7717			
		10	7713			
		11	7709			
		12	7705			
		13	7701			
		14	7637			
		15	7633			
		16	7629			
		17	7625			
		18	7621			
		19	7617			
		20	7613			
		21	7609			
		22	7605			
		23	7601			
COMMON AREA:						
	LOT	A	7730	PRAIRIE CORNERS DRIVE	E/W	PUBLIC STREET
		B	7726			
		C	7722			
	LOT	D	1650	INDIAN COVE LANE	N/S	PUBLIC STREET

STREETS WITH NO ADDRESSES:

DESERT CANDLE DRIVE
HASKELL FLATS DRIVE
BIG FLATS WAY


CITY OF LAS VEGAS
DEPARTMENT OF COMMUNITY
PLANNING & DEVELOPMENT

 MATT PINJUV, PLANNER

MASTER SUBDIVISION ADDRESS: 7651 CIELO VISTA AVENUE

FINAL MAP OF
PLATEAU — PHASE 1

ALL OF PARCEL 1 AS SHOWN ON THE PARCEL MAP IN FILE ___ OF PARCEL MAPS, BOOK ___ OFFICIAL RECORDS, CLARK COUNTY, NEVADA, LYING WITHIN THE SOUTHEAST QUARTER (SE 1/4) OF SECTION 21, TOWNSHIP 20 SOUTH, RANGE 60 EAST, M.D.N., CITY OF LAS VEGAS, CLARK COUNTY, NEVADA

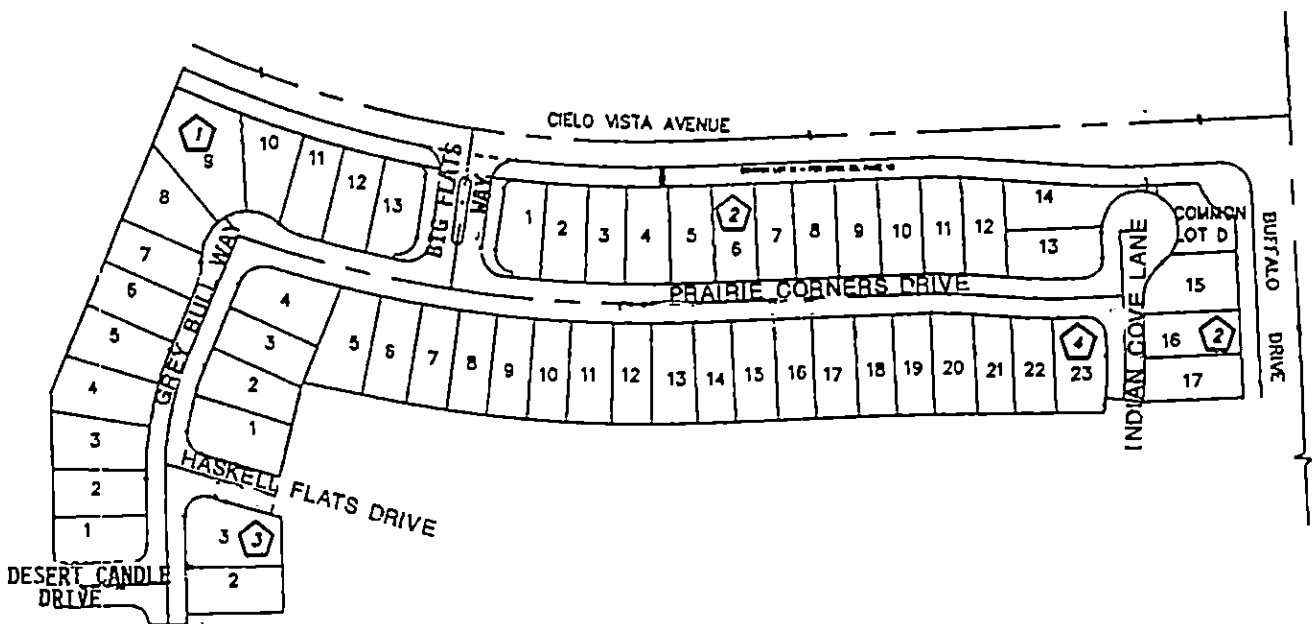

PLATEAU - PHASE 1

JANUARY 15, 1993


FIRE MAP #2217::88,89
200 MAP: L-21-8

BLOCK 1	LOT	1	1621	GREY BULL WAY	N/S	PUBLIC STREET
		2	1625			
		3	1629			
		4	1633			
		5	1637			
		6	1641			
		7	1645			
		8	1649			
BLOCK 1	LOT	9	7748	PRAIRIE CORNERS DRIVE	E/W	PUBLIC STREET
		10	7744			
		11	7740			
		12	7736			
		13	7732			
BLOCK 2	LOT	1	7716	PRAIRIE CORNERS DRIVE	E/W	PUBLIC STREET
		2	7712			
		3	7708			
		4	7704			
		5	7700			
		6	7632			
		7	7628			
		8	7624			
		9	7620			
		10	7616			
		11	7612			
		12	7608			
BLOCK 2	LOT	13	1645	INDIAN COVE LANE	N/S	PUBLIC STREET
		14	1649			
		15	1644			
		16	1640			
		17	1636			
BLOCK 3	LOT	2	1616	GREY BULL WAY	N/S	PUBLIC STREET
		3	1620			
BLOCK 4	LOT	1	1632	GREY BULL WAY	N/S	PUBLIC STREET
		2	1636			
		3	1640			
		4	1644			
BLOCK 4	LOT	5	7733	PRAIRIE CORNERS DRIVE	E/W	PUBLIC STREET
		6	7729			
		7	7725			
		8	7721			
		9	7717			
		10	7713			
		11	7709			
		12	7705			
		13	7701			
		14	7637			
		15	7633			
		16	7629			
		17	7625			
		18	7621			
		19	7617			
		20	7613			
		21	7609			
		22	7605			
		23	7601			
COMMON AREA:						
	LOT	A	7730	PRAIRIE CORNERS DRIVE	E/W	PUBLIC STREET
		B	7726			
		C	7722			
	LOT	D	1650	INDIAN COVE LANE	N/S	PUBLIC STREET

STREETS WITH NO ADDRESSES:

DESERT CANDLE DRIVE
HASKELL FLATS DRIVE
BIG FLATS WAY


CITY OF LAS VEGAS
DEPARTMENT OF COMMUNITY
PLANNING & DEVELOPMENT

 MATT PINJUV, PLANNER

MASTER SUBDIVISION ADDRESS: 7651 CIELO VISTA AVENUE

FINAL MAP OF
PLATEAU — PHASE 1

ALL OF PARCEL 1 AS SHOWN ON THE PARCEL MAP IN FILE ___ OF PARCEL MAPS, BOOK ___ OFFICIAL RECORDS, CLARK COUNTY, NEVADA, LYING WITHIN THE SOUTHEAST QUARTER (SE 1/4) OF SECTION 21, TOWNSHIP 20 SOUTH, RANGE 60 EAST, M.D.M., CITY OF LAS VEGAS, CLARK COUNTY, NEVADA

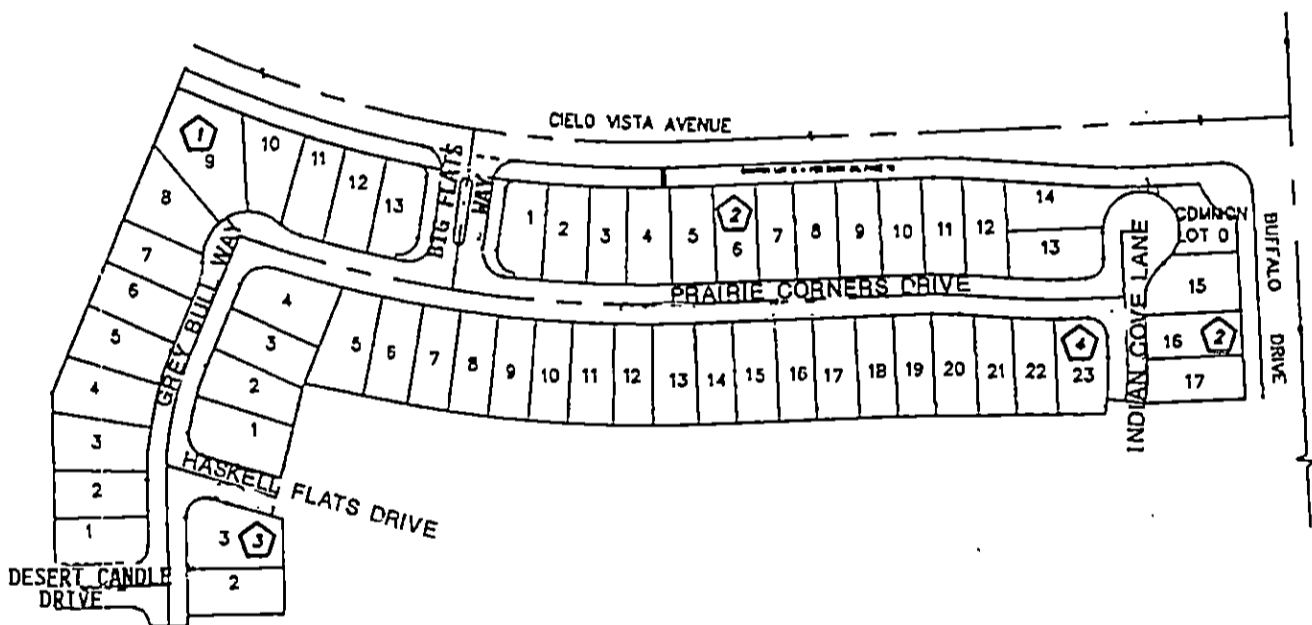

FINAL MAP OF
PLATEAU — PHASE 1

ALL OF PARCEL 1 AS SHOWN ON THE PARCEL MAP IN FILE ___ OF PARCEL MAPS, BOOK ___ OFFICIAL RECORDS, CLARK COUNTY, NEVADA, LYING WITHIN THE SOUTHEAST QUARTER (SE 1/4) OF SECTION 21, TOWNSHIP 20 SOUTH, RANGE 60 EAST, M.D.M., CITY OF LAS VEGAS, CLARK COUNTY, NEVADA

