

LYNBROOK – Unit 9D

Recorded in Book 99 Page 43 of Plats

200 Scale Map Location: G-13-4

Fire Dept. District Map # 1421:38, 39

MASTER SITE ADDRESS: 7725 CATALINA HARBOR ST

BLOCK 26	LOT	829	4933	MORNING FALLS AVE	E/W	PRIVATE STREET
		830	4929			
		831	4925			
		832	4921			
		833	4917			
		834	4913			
		835	4909			
		836	4905			
		837	4901			
		838	4837			
		839	4833			
		840	4829			
		841	4825			
		842	4821			
		843	4817			
BLOCK 27	LOT	844	4816	MORNING FALLS AVE	E/W	PRIVATE STREET
		845	4820			
		846	4824			
		847	4828			
		848	4832			
		849	4836			
		850	4900			
		851	4904			
		852	4908			
		853	4912			
		854	4916			
		855	4920			
		856	4924			
		857	4928			
		858	4932			

ORIGINAL DATE: 04/17/01

CITY OF LAS VEGAS
PLANNING & DEVELOPMENT DEPARTMENT



DAVID R BRATCHER, SR PLANNER

LYNBROOK – Unit 9D

Recorded in Book 99 Page 43 of Plats

200 Scale Map Location: G-13-4

Fire Dept. District Map # 1421:38, 39

MASTER SITE ADDRESS: 7725 CATALINA HARBOR ST

BLOCK 26	LOT	829	4933	MORNING FALLS AVE	E/W	PRIVATE STREET
		830	4929			
		831	4925			
		832	4921			
		833	4917			
		834	4913			
		835	4909			
		836	4905			
		837	4901			
		838	4837			
		839	4833			
		840	4829			
		841	4825			
		842	4821			
		843	4817			
BLOCK 27	LOT	844	4816	MORNING FALLS AVE	E/W	PRIVATE STREET
		845	4820			
		846	4824			
		847	4828			
		848	4832			
		849	4836			
		850	4900			
		851	4904			
		852	4908			
		853	4912			
		854	4916			
		855	4920			
		856	4924			
		857	4928			
		858	4932			

ORIGINAL DATE: 04/17/01

CITY OF LAS VEGAS
PLANNING & DEVELOPMENT DEPARTMENT



DAVID R BRATCHER, SR PLANNER

LYNBROOK – Unit 9D

Recorded in Book 99 Page 43 of Plats

200 Scale Map Location: G-13-4


Fire Dept. District Map # 1421:38, 39

MASTER SITE ADDRESS: 7725 CATALINA HARBOR ST

BLOCK 26	LOT	829	4933	MORNING FALLS AVE	E/W	PRIVATE STREET
		830	4929			
		831	4925			
		832	4921			
		833	4917			
		834	4913			
		835	4909			
		836	4905			
		837	4901			
		838	4837			
		839	4833			
		840	4829			
		841	4825			
		842	4821			
		843	4817			
BLOCK 27	LOT	844	4816	MORNING FALLS AVE	E/W	PRIVATE STREET
		845	4820			
		846	4824			
		847	4828			
		848	4832			
		849	4836			
		850	4900			
		851	4904			
		852	4908			
		853	4912			
		854	4916			
		855	4920			
		856	4924			
		857	4928			
		858	4932			

ORIGINAL DATE: 04/17/01

CITY OF LAS VEGAS
PLANNING & DEVELOPMENT DEPARTMENT

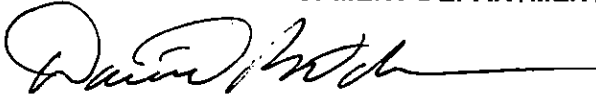

DAVID R BRATCHER, SR PLANNER

LYNBROOK – Unit 9D

Recorded in Book 99 Page 43 of Plats

200 Scale Map Location: G-13-4

Fire Dept. District Map # 1421:38, 39

MASTER SITE ADDRESS: 7725 CATALINA HARBOR ST

BLOCK 26	LOT	829	4933	MORNING FALLS AVE	E/W	PRIVATE STREET
		830	4929			
		831	4925			
		832	4921			
		833	4917			
		834	4913			
		835	4909			
		836	4905			
		837	4901			
		838	4837			
		839	4833			
		840	4829			
		841	4825			
		842	4821			
		843	4817			
BLOCK 27	LOT	844	4816	MORNING FALLS AVE	E/W	PRIVATE STREET
		845	4820			
		846	4824			
		847	4828			
		848	4832			
		849	4836			
		850	4900			
		851	4904			
		852	4908			
		853	4912			
		854	4916			
		855	4920			
		856	4924			
		857	4928			
		858	4932			

ORIGINAL DATE: 04/17/01

CITY OF LAS VEGAS
PLANNING & DEVELOPMENT DEPARTMENT



DAVID R BRATCHER, SR PLANNER


John

LEGEND

- [illegible]

FINAL MAP of LYNBROOK - Unit 9D

A COMMON INTEREST COMMUNITY
 BEING A PORTION OF LOT 9 OF BOOK 89 OF PLATS, PAGE 36,
 LYING WITHIN SECTION 12, TOWNSHIP 33 SOUTH, RANGE 60 EAST,
 MDLM, CITY OF LAS VEGAS, CLARK COUNTY, NEVADA.

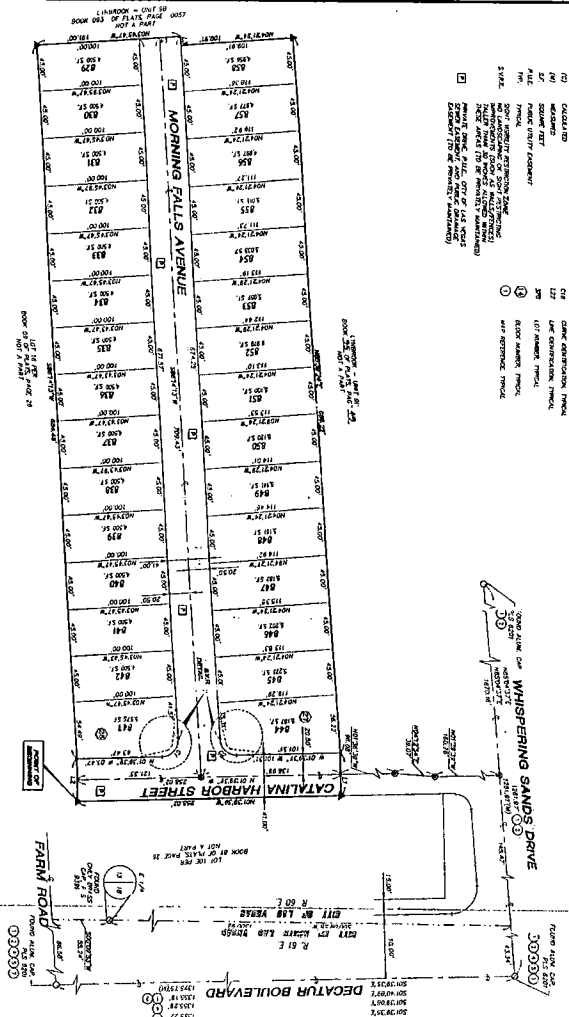

TOTAL LOTS:	30
TOTAL AREA:	425 ACRES

MAP REFERENCES

1. *THE 52 OF SUZUKI'S PAGE 70*
2. *THE 57 OF SUZUKI'S PAGE 70*
3. *THE 21 OF SUZUKI'S PAGE 43*
4. *THE 74 OF SUZUKI'S PAGE 6*
5. *THE 82 OF SUZUKI'S PAGE 61*
6. *THE 24 OF SUZUKI'S PAGE 47*
7. *THE 80 OF SUZUKI'S PAGE 63*
8. *THE 72 OF SUZUKI'S PAGE 14*


UNE TABLE

LINE	BEARING	LENGTH
1	N69°20'21"E	41.00'
2	N65°20'21"E	41.00'
3	N68°16'15"E	8.9'
4	S23°45'27"E	41.00'

CURVE TABLE

25.84	RAJONUS	001.28	PAJONUS & SONS INC
CI	16.00	001.28	00.00
CI	16.00	001.28	00.00

TYPICAL PILES AND USES

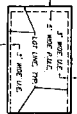

FMM-27-00

