

MILAN UNIT 4

Recorded in Book 77 Page 65 of Plats

200 Scale Map Location: L-9-2

Fire Dept. District Map # 1917:27

MASTER SITE ADDRESS: 7803 CONSTANTINOPLE AVE

BLOCK D	LOT	115	3821	CREMA CT	N/S	PUBLIC STREET
		116	3817			
		117	3813			
		118	3809			
		119	3805			
		120	3801			
		121	3800			
		122	3804			
		123	3812			
		124	3816			
		125	3820			
BLOCK D	LOT	126	3821	CONOUGH LN	N/S	PUBLIC STREET
		127	3817			
		128	3813			
		129	3809			
		130	3805			
		131	3801			

ORIGINAL DATE: 1/9/1997

CITY OF LAS VEGAS
PLANNING & DEVELOPMENT DEPARTMENT


JOHN B HERBERT, PLANNER I

MILAN UNIT 4

Recorded in Book 77 Page 65 of Plats

200 Scale Map Location: L-9-2


Fire Dept. District Map # 1917:27

MASTER SITE ADDRESS: 7803 CONSTANTINOPLE AVE

BLOCK D	LOT	115	3821	CREMA CT	N/S	PUBLIC STREET
		116	3817			
		117	3813			
		118	3809			
		119	3805			
		120	3801			
		121	3800			
		122	3804			
		123	3812			
		124	3816			
		125	3820			
BLOCK D	LOT	126	3821	CONOUGH LN	N/S	PUBLIC STREET
		127	3817			
		128	3813			
		129	3809			
		130	3805			
		131	3801			

ORIGINAL DATE: 1/9/1997

CITY OF LAS VEGAS
PLANNING & DEVELOPMENT DEPARTMENT

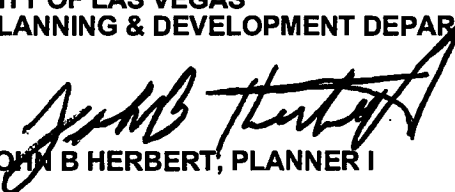
JOHN B HERBERT, PLANNER I

MILAN UNIT 4

Recorded in Book 77 Page 65 of Plats

200 Scale Map Location: L-9-2

Fire Dept. District Map # 1917:27

MASTER SITE ADDRESS: 7803 CONSTANTINOPLE AVE

BLOCK D	LOT	115	3821	CREMA CT	N/S	PUBLIC STREET
		116	3817			
		117	3813			
		118	3809			
		119	3805			
		120	3801			
		121	3800			
		122	3804			
		123	3812			
		124	3816			
		125	3820			
BLOCK D	LOT	126	3821	CONOUGH LN	N/S	PUBLIC STREET
		127	3817			
		128	3813			
		129	3809			
		130	3805			
		131	3801			

ORIGINAL DATE: 1/9/1997

CITY OF LAS VEGAS
PLANNING & DEVELOPMENT DEPARTMENT



JOHN B HERBERT, PLANNER I

MILAN UNIT 4

Recorded in Book 77 Page 65 of Plats

200 Scale Map Location: L-9-2

Fire Dept. District Map # 1917:27

MASTER SITE ADDRESS: 7803 CONSTANTINOPLE AVE

BLOCK D	LOT	115	3821	CREMA CT	N/S	PUBLIC STREET
		116	3817			
		117	3813			
		118	3809			
		119	3805			
		120	3801			
		121	3800			
		122	3804			
		123	3812			
		124	3816			
		125	3820			
BLOCK D	LOT	126	3821	CONOUGH LN	N/S	PUBLIC STREET
		127	3817			
		128	3813			
		129	3809			
		130	3805			
		131	3801			

ORIGINAL DATE: 1/9/1997

CITY OF LAS VEGAS
PLANNING & DEVELOPMENT DEPARTMENT


JOHN B HERBERT, PLANNER I

970109

00975


FINAL MAP OF MILAN - UNIT 4

BEING A SUBDIVISION OF THE NORTHEAST QUARTER (NE1/4) OF THE SOUTHEAST QUARTER (SE1/4) OF THE NORTHWEST QUARTER (NW1/4)
OF THE NORTHEAST QUARTER (NE 1/4) OF SECTION 9, TOWNSHIP 20 SOUTH, RANGE 60 EAST, M.D.M., CITY OF LAS VEGAS, CLARK COUNTY, NEVADA.

N 1/4
FOUND TYPE 1 MON
P.L.S. 5618

E 1/8
FOUND ALUM. CAP
P.L.S. 5678

MILAN - UNIT 3
BOOK ---, PAGE ---

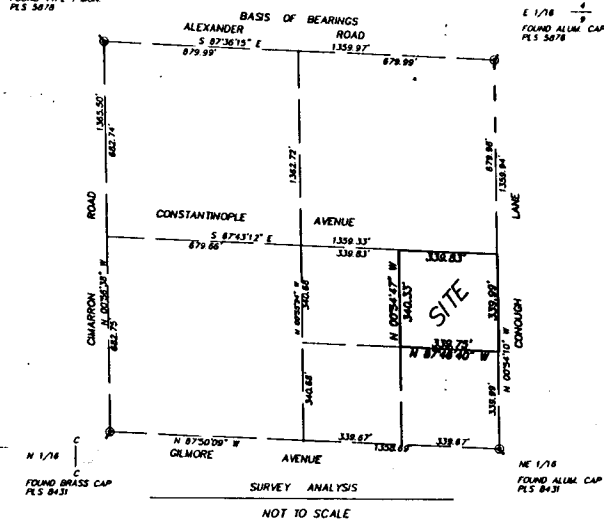

CURVE	DELTA	RADIUS	LENGTH	TANGENT
1	22°59'40"	25.00'	18.96'	11.90'
2	48°50'01"	25.00'	18.96'	11.90'
3	26°35'38"	25.00'	8.98'	4.53'
4	0°00'00"	25.00'	5.00'	0.00'
5	14°18'44"	127.17'	44.20'	22.24'
6	17°48'59"	25.00'	30.00'	15.57'
7	27°33'45"	25.00'	19.00'	8.12'
8	26°27'30"	25.00'	218.00'	---
9	06°55'44"	228.17'	11.17'	18.21'
10	101°42'50"	12.00'	20.39'	18.50'
11	56°54'01"	25.00'	22.83'	12.58'
12	26°11'15"	25.00'	21.47'	11.18'
13	73°33'25"	25.00'	60.87'	28.35'
14	06°49'02"	25.00'	22.97'	14.18'
15	34°02'24"	25.00'	47.20'	13.93'
16	47°30'53"	25.00'	52.87'	17.22'

LEGEND

- SET 5/8" REBAR AND ALUM. CAP
STAMPED P.L.S. 7755 W/
REFERENCE TIES IN TOP OF CURB
(UNLESS OTHERWISE NOTED)
- FOUND TYPE II MONUMENT - P.L.S. 8300
(UNLESS OTHERWISE NOTED)

115 LOT NUMBER
TOTAL RESIDENTIAL LOTS = 17
TOTAL COMMON LOTS = 0

○ BLOCK NUMBER

① CURVE NUMBER

11 LINE SEGMENT NUMBER


--- SUBDIVISION BOUNDARY LINE

--- STREET CENTERLINE

LINE	BEARING	DISTANCE
L1	N86°40'58" E (R)	18.00'
L2	S89°05'13" W	12.00'
L3	N00°54'47" W	9.64'
L4	N00°54'47" W	12.52'

NOTE:

FOR SIDE PROPERTY LINES SET MARK & TAG
P.L.S. 7755 IN REAR BLOCK WALL.
SINKOUT IN THE BACK OF CURB ON ALL
FRONT PROPERTY LINES PROJECTED

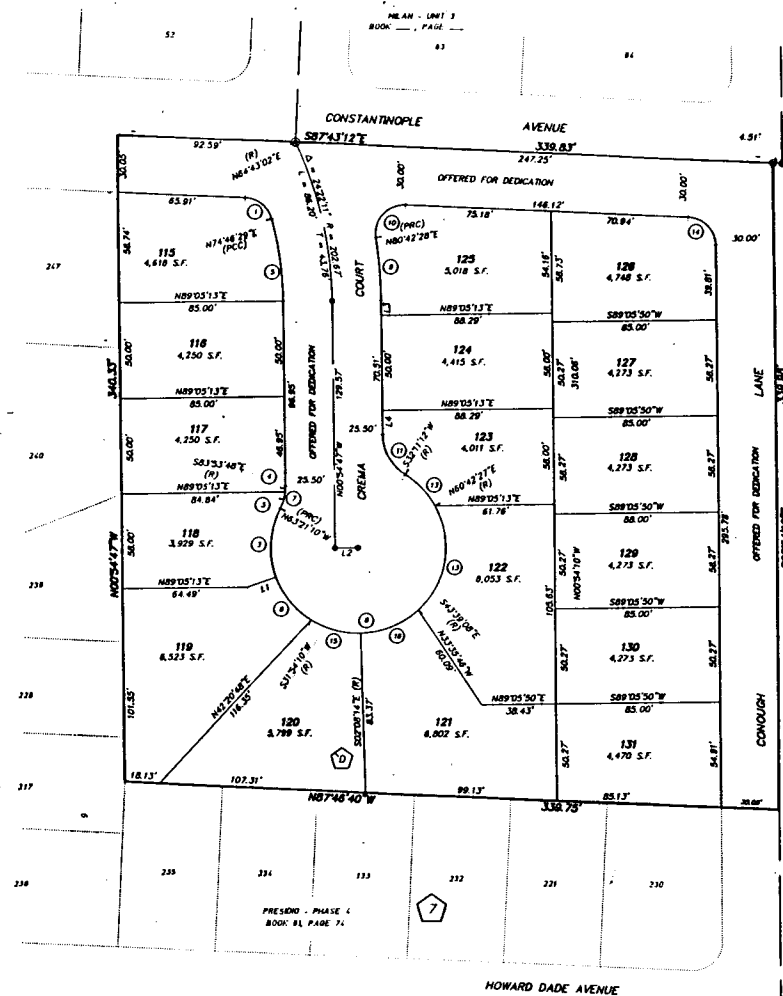

SHEET 2 OF 2

Book 77 Page 125