

MILAN UNIT 4

Recorded in Book 77 Page 65 of Plats

200 Scale Map Location: L-9-2

Fire Dept. District Map # 1917:27

MASTER SITE ADDRESS: 7803 CONSTANTINOPLE AVE

BLOCK D	LOT	115	3821	CREMA CT	N/S	PUBLIC STREET
		116	3817			
		117	3813			
		118	3809			
		119	3805			
		120	3801			
		121	3800			
		122	3804			
		123	3812			
		124	3816			
		125	3820			
BLOCK D	LOT	126	3821	CONOUGH LN	N/S	PUBLIC STREET
		127	3817			
		128	3813			
		129	3809			
		130	3805			
		131	3801			

ORIGINAL DATE: 1/9/1997

CITY OF LAS VEGAS
PLANNING & DEVELOPMENT DEPARTMENT



JOHN B HERBERT, PLANNER I

MILAN UNIT 4

Recorded in Book 77 Page 65 of Plats

200 Scale Map Location: L-9-2


Fire Dept. District Map # 1917:27

MASTER SITE ADDRESS: 7803 CONSTANTINOPE AVE

BLOCK D	LOT	115	3821	CREMA CT	N/S	PUBLIC STREET
		116	3817			
		117	3813			
		118	3809			
		119	3805			
		120	3801			
		121	3800			
		122	3804			
		123	3812			
		124	3816			
		125	3820			
BLOCK D	LOT	126	3821	CONOUGH LN	N/S	PUBLIC STREET
		127	3817			
		128	3813			
		129	3809			
		130	3805			
		131	3801			

ORIGINAL DATE: 1/9/1997

CITY OF LAS VEGAS
PLANNING & DEVELOPMENT DEPARTMENT

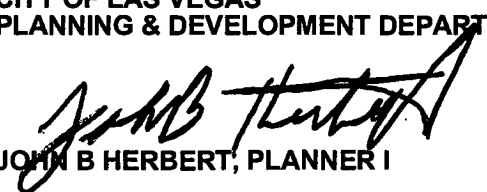

JOHN B HERBERT, PLANNER I

MILAN UNIT 4

Recorded in Book 77 Page 65 of Plats

200 Scale Map Location: L-9-2

Fire Dept. District Map # 1917:27

MASTER SITE ADDRESS: 7803 CONSTANTINOPLE AVE

BLOCK D	LOT	115	3821	CREMA CT	N/S	PUBLIC STREET
		116	3817			
		117	3813			
		118	3809			
		119	3805			
		120	3801			
		121	3800			
		122	3804			
		123	3812			
		124	3816			
		125	3820			
BLOCK D	LOT	126	3821	CONOUGH LN	N/S	PUBLIC STREET
		127	3817			
		128	3813			
		129	3809			
		130	3805			
		131	3801			

ORIGINAL DATE: 1/9/1997

CITY OF LAS VEGAS
PLANNING & DEVELOPMENT DEPARTMENT



JOHN B HERBERT, PLANNER I

MILAN UNIT 4

Recorded in Book 77 Page 65 of Plats

200 Scale Map Location: L-9-2


Fire Dept. District Map # 1917:27

MASTER SITE ADDRESS: 7803 CONSTANTINOPLE AVE

BLOCK D	LOT	115	3821	CREMA CT	N/S	PUBLIC STREET
		116	3817			
		117	3813			
		118	3809			
		119	3805			
		120	3801			
		121	3800			
		122	3804			
		123	3812			
		124	3816			
		125	3820			
BLOCK D	LOT	126	3821	CONOUGH LN	N/S	PUBLIC STREET
		127	3817			
		128	3813			
		129	3809			
		130	3805			
		131	3801			


ORIGINAL DATE: 1/9/1997

CITY OF LAS VEGAS
PLANNING & DEVELOPMENT DEPARTMENT

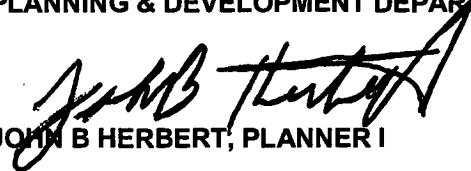
JOHN B HERBERT, PLANNER I

00975

BEING A SUBDIVISION OF THE NORTHEAST QUARTER (NE1/4) OF THE SOUTHEAST QUARTER (SE1/4) OF THE NORTHWEST QUARTER (NW1/4) OF THE NORTHEAST QUARTER (NE 1/4) OF SECTION 9, TOWNSHIP 20 SOUTH, RANGE 60 EAST, M.D.M., CITY OF LAS VEGAS, CLARK COUNTY, NEVADA.

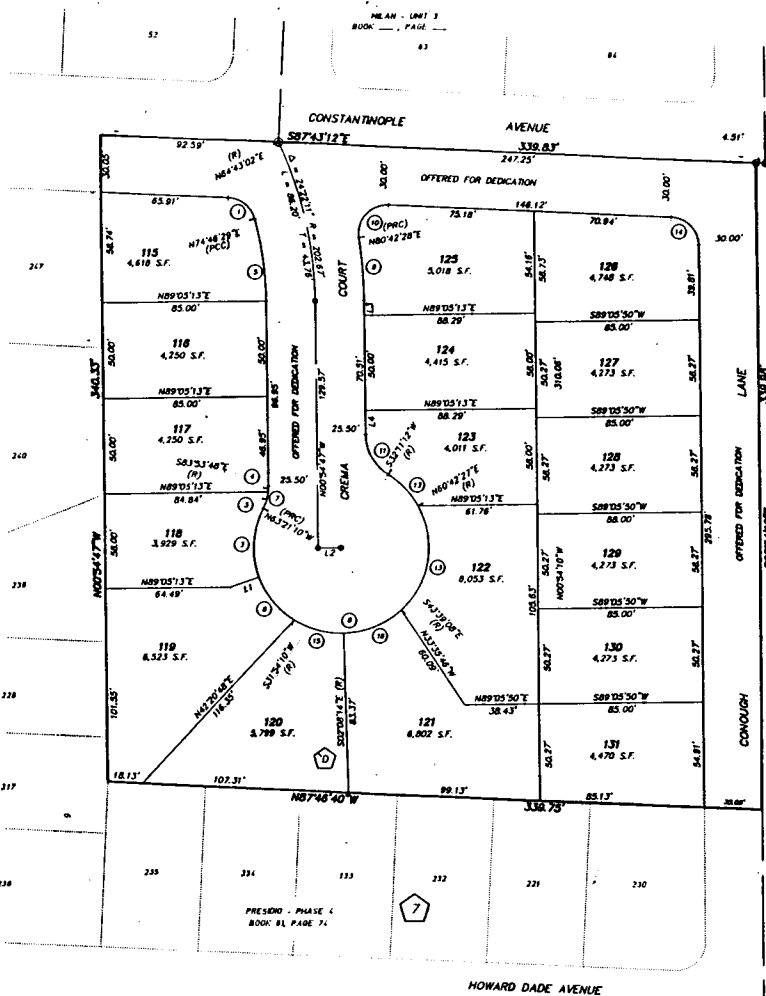

LINE	BEARING	DISTANCE
1	N88°40'48"E (R)	18.00'
2	S89°03'13"W	12.00'
3	N00°54'47"W	7.94'
4	N00°54'47"W	12.52'

- SET 5/8" REBAR AND ALUM. CAP STAMPED P.L.S. 7755 W/ REFERENCE TIES IN TOP OF CURB (UNLESS OTHERWISE NOTED)
- FOUND TYPE III MONUMENT - PLS 9390 (UNLESS OTHERWISE NOTED)

- NOTE:**

FOR SIDE PROPERTY LINES SET NAIL & TAG
PLS 7755 IN REAR BLOCK WALL.
SAWCUT IN THE BACK OF CURB ON ALL
FRONT PROPERTY LINES PROJECTED