

SEPTEMBER 20, 1993

VALENCIA PHASE 2

FIRE MAP #2217::87,96
200 MAP:L-21-8

=====

BLOCK 1	LOT	1	7816	DESERT BELL AVENUE	E/W	PUBLIC STREET
		2	7820			
		3	7824			
		4	7828			
		5	7832			
		6	7836			
		7	7840			
		8	7844			
		9	7848			

BLOCK 1	LOT	10	1757	MEXICAN POPPY STREET	N/S	PUBLIC STREET
		11	1753			
		12	1749			
		13	1745			
		14	1741			
		15	1737			
		16	1733			
		17	1729			
		18	1725			
		19	1721			
		20	1717			
		21	1713			
		22	1709			
		23	1705			
		24	1701			
		25	1649			
		26	1645			
		27	1641			
		28	1637			
		29	1633			

BLOCK 2	LOT	30	1625	MEXICAN POPPY STREET	N/S	PUBLIC STREET
		31	1621			
		32	1617			
		33	1613			
		34	1605			
		35	1601			

BLOCK 2	LOT	36	1613	GHOST FLOWER COURT	N/S	PUBLIC STREET
		37	1609			
		38	1605			
		39	1601			
		40	1600			
		41	1604			
		42	1608			
		43	1612			

BLOCK 4	LOT	71	7817	DESERT BELL AVENUE	E/W	PUBLIC STREET
		72	7821			
		73	7825			
		74	7829			
		75	7833			
		76	7837			
		77	7841			

BLOCK 4	LOT	78	1740	MEXICAN POPPY STREET	N/S	PUBLIC STREET
		79	1736			
		80	1732			
		81	1728			
		82	1724			
		83	1720			
		84	1716			
		85	1712			
		86	1708			
		87	1700			
		88	1644			
		89	1640			
		90	1636			
		91	1632			
		92	1628			
		93	1624			

BLOCK 4	LOT	94	7848	CALICO FLOWER AVENUE	E/W	PUBLIC STREET
		95	7844			
		96	7840			
		97	7836			

STREETS WITH NO ADDRESSES:	GROUND CHERRY AVENUE	E/W	PUBLIC STREET
	GRAY THORN WAY	N/S	PUBLIC STREET

CITY OF LAS VEGAS
DEPARTMENT OF COMMUNITY
PLANNING & DEVELOPEMNT


JOHN HERBERT, PLANNING ASSISTANT

MASTER SUBDIVISION ADDRESS: 7842 VEGAS DRIVE

JH/dr

VALENCIA

PHASE 2

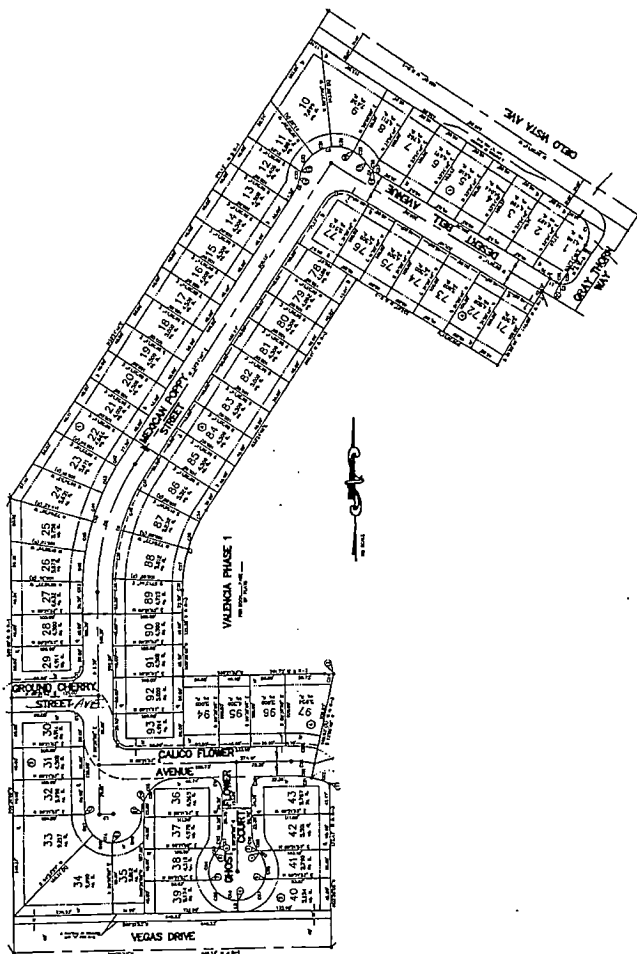

SEPTEMBER 20, 1993

VALENCIA PHASE 2

FIRE MAP #2217::87,96
200 MAP:L-21-8

```

=====
BLOCK 1   LOT   1   7816  DESERT BELL AVENUE   E/W   PUBLIC STREET
              2   7820
              3   7824
              4   7828
              5   7832
              6   7836
              7   7840
              8   7844
              9   7848

BLOCK 1   LOT  10   1757  MEXICAN POPPY STREET   N/S   PUBLIC STREET
              11   1753
              12   1749
              13   1745
              14   1741
              15   1737
              16   1733
              17   1729
              18   1725
              19   1721
              20   1717
              21   1713
              22   1709
              23   1705
              24   1701
              25   1649
              26   1645
              27   1641
              28   1637
              29   1633

BLOCK 2   LOT  30   1625  MEXICAN POPPY STREET   N/S   PUBLIC STREET
              31   1621
              32   1617
              33   1613
              34   1605
              35   1601

BLOCK 2   LOT  36   1613  GHOST FLOWER COURT     N/S   PUBLIC STREET
              37   1609
              38   1605
              39   1601
              40   1600
              41   1604
              42   1608
              43   1612

BLOCK 4   LOT  71   7817  DESERT BELL AVENUE     E/W   PUBLIC STREET
              72   7821
              73   7825
              74   7829
              75   7833
              76   7837
              77   7841

BLOCK 4   LOT  78   1740  MEXICAN POPPY STREET   N/S   PUBLIC STREET
              79   1736
              80   1732
              81   1728
              82   1724
              83   1720
              84   1716
              85   1712
              86   1708
              87   1700
              88   1644
              89   1640
              90   1636
              91   1632
              92   1628
              93   1624

BLOCK 4   LOT  94   7848  CALICO FLOWER AVENUE   E/W   PUBLIC STREET
              95   7844
              96   7840
              97   7836
  
```

STREETS WITH NO ADDRESSES: GROUND CHERRY AVENUE E/W PUBLIC STREET
 GRAY THORN WAY N/S PUBLIC STREET

CITY OF LAS VEGAS
DEPARTMENT OF COMMUNITY
PLANNING & DEVELOPEMNT

JOHN HERBERT, PLANNING ASSISTANT

MASTER SUBDIVISION ADDRESS: 7842 VEGAS DRIVE

JH/dr

This is a detailed plat map for 'Valencia Phase 1'. The map shows a large, irregularly shaped tract divided into numerous lots. The lots are numbered, with some numbers circled. The map includes several street names: 'OLD WEST AVE' at the top right, 'GRAND AVE' on the right side, 'VALENCIA AVE' running horizontally across the middle, and 'VEGAS DRIVE' at the bottom. A north arrow is located in the center of the map. The map also shows various other features such as 'CALICO FLOWER AVENUE', 'GROUND CHERRY STREET', and 'CROSS STREET'. The map is oriented with North at the top.

SEPTEMBER 20, 1993

VALENCIA PHASE 2

FIRE MAP #2217::B7,96
200 MAP:L-21-B

BLOCK 1	LOT	1	7816	DESERT BELL AVENUE	E/W	PUBLIC STREET
		2	7820			
		3	7824			
		4	7828			
		5	7832			
		6	7836			
		7	7840			
		8	7844			
		9	7848			
BLOCK 1	LOT	10	1757	MEXICAN POPPY STREET	N/S	PUBLIC STREET
		11	1753			
		12	1749			
		13	1745			
		14	1741			
		15	1737			
		16	1733			
		17	1729			
		18	1725			
		19	1721			
		20	1717			
		21	1713			
		22	1709			
		23	1705			
		24	1701			
		25	1649			
		26	1645			
		27	1641			
		BLOCK 2	LOT			
31	1621					
32	1617					
33	1613					
34	1605					
35	1601					
BLOCK 2	LOT	36	1613	GHOST FLOWER COURT	N/S	PUBLIC STREET
		37	1609			
		38	1605			
		39	1601			
		40	1600			
		41	1604			
		42	1608			
		43	1612			
BLOCK 4	LOT	71	7817	DESERT BELL AVENUE	E/W	PUBLIC STREET
		72	7821			
		73	7825			
		74	7829			
		75	7833			
		76	7837			
		77	7841			
BLOCK 4	LOT	78	1740	MEXICAN POPPY STREET	N/S	PUBLIC STREET
		79	1736			
		80	1732			
		81	1728			
		82	1724			
		83	1720			
		84	1716			
		85	1712			
		86	1708			
		87	1700			
		88	1644			
		89	1640			
		90	1636			
		91	1632			
		92	1628			
BLOCK 4	LOT	94	7848	CALICO FLOWER AVENUE	E/W	PUBLIC STREET
		95	7844			
		96	7840			
		97	7836			

STREETS WITH NO ADDRESSES:

GROUND CHERRY AVENUE
GRAY THORN WAY

E/W PUBLIC STREET
N/S PUBLIC STREET


CITY OF LAS VEGAS
DEPARTMENT OF COMMUNITY
PLANNING & DEVELOPEMNT

JOHN HERBERT, PLANNING ASSISTANT

MASTER SUBDIVISION ADDRESS: 7842 VEGAS DRIVE

JH/dr

VALENCIA PHASE 2

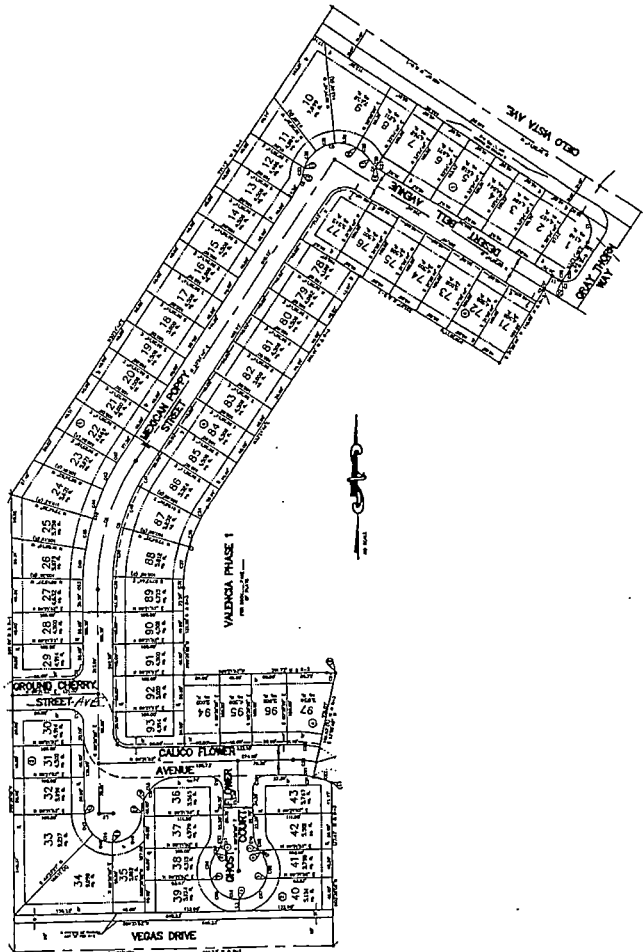

SEPTEMBER 20, 1993

VALENCIA PHASE 2

FIRE MAP #2217::87,96
200 MAP:L-21-8

BLOCK 1	LOT	1	7816	DESERT BELL AVENUE	E/W	PUBLIC STREET
		2	7820			
		3	7824			
		4	7828			
		5	7832			
		6	7836			
		7	7840			
		8	7844			
		9	7848			
BLOCK 1	LOT	10	1757	MEXICAN POPPY STREET	N/S	PUBLIC STREET
		11	1753			
		12	1749			
		13	1745			
		14	1741			
		15	1737			
		16	1733			
		17	1729			
		18	1725			
		19	1721			
		20	1717			
		21	1713			
		22	1709			
		23	1705			
		24	1701			
		25	1649			
		26	1645			
		27	1641			
		28	1637			
		29	1633			
BLOCK 2	LOT	30	1625	MEXICAN POPPY STREET	N/S	PUBLIC STREET
		31	1621			
		32	1617			
		33	1613			
		34	1605			
		35	1601			
BLOCK 2	LOT	36	1613	GHOST FLOWER COURT	N/S	PUBLIC STREET
		37	1609			
		38	1605			
		39	1601			
		40	1600			
		41	1604			
		42	1608			
		43	1612			
BLOCK 4	LOT	71	7817	DESERT BELL AVENUE	E/W	PUBLIC STREET
		72	7821			
		73	7825			
		74	7829			
		75	7833			
		76	7837			
		77	7841			
BLOCK 4	LOT	78	1740	MEXICAN POPPY STREET	N/S	PUBLIC STREET
		79	1736			
		80	1732			
		81	1728			
		82	1724			
		83	1720			
		84	1716			
		85	1712			
		86	1708			
		87	1700			
		88	1644			
		89	1640			
		90	1636			
		91	1632			
		92	1628			
		93	1624			
BLOCK 4	LOT	94	7848	CALICO FLOWER AVENUE	E/W	PUBLIC STREET
		95	7844			
		96	7840			
		97	7836			

STREETS WITH NO ADDRESSES: GROUND CHERRY AVENUE E/W PUBLIC STREET
GRAY THORN WAY N/S PUBLIC STREET

CITY OF LAS VEGAS
DEPARTMENT OF COMMUNITY
PLANNING & DEVELOPEMNT


JOHN HERBERT, PLANNING ASSISTANT

MASTER SUBDIVISION ADDRESS: 7842 VEGAS DRIVE

JH/dr

VALENCIA

PHASE 2

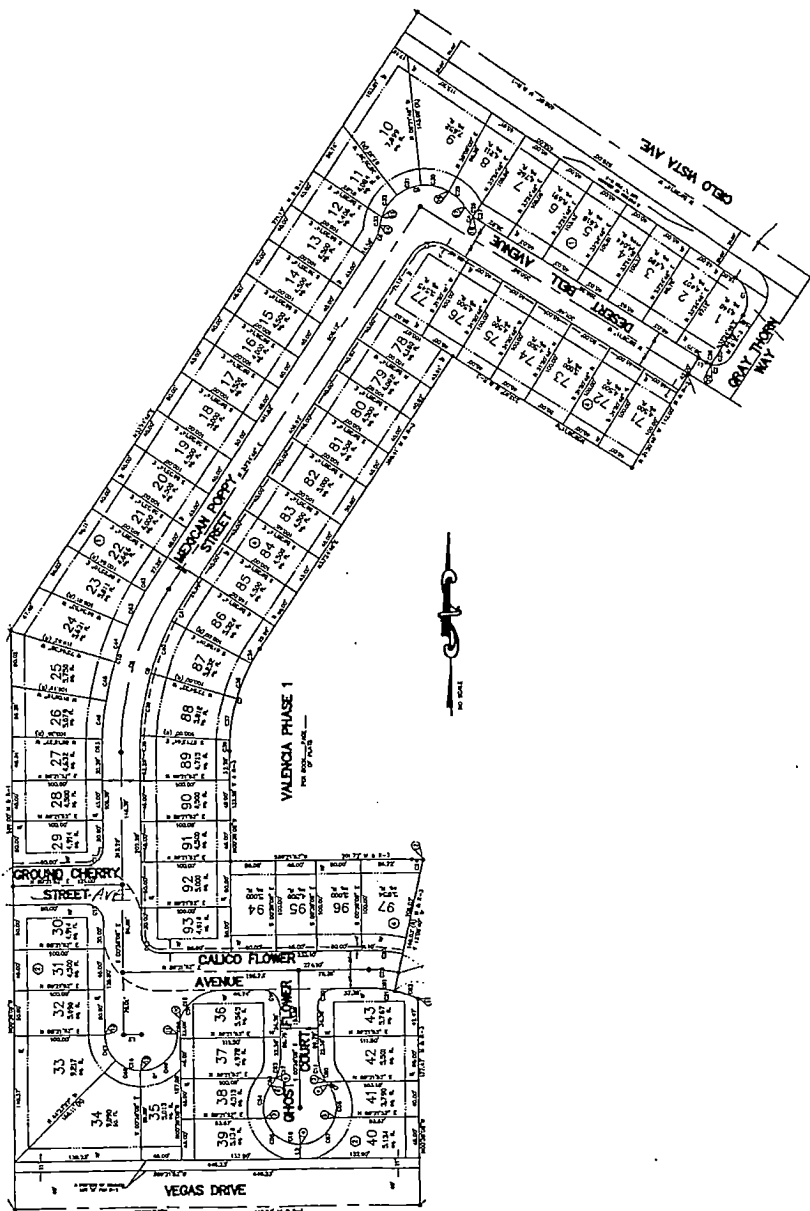

BOOK 58 PAGE 3



EASTMAN

C213