

LA POSADA AT SUMMERLIN UNIT 4

(A COMMON INTEREST COMMUNITY CONDOMINIUM DEVELOPMENT)

JUNE 18, 1993

FIRE MAP #2217::55

(Note: Streets within this Development are Private.)

200 MAP: L-21-4

<...LEGAL DESCRIPTION...> <<..... MAILING ADDRESS.....>>

|            |      |     |                         |     |     |
|------------|------|-----|-------------------------|-----|-----|
| BUILDING S | UNIT | 271 | 1901 VILLA PALMS COURT  | NO. | 103 |
|            |      | 272 |                         |     | 203 |
|            |      | 273 |                         |     | 104 |
|            |      | 274 |                         |     | 204 |
|            |      | 275 |                         |     | 105 |
|            |      | 276 |                         |     | 205 |
|            |      | 277 |                         |     | 106 |
|            |      | 278 |                         |     | 206 |
|            |      | 279 |                         |     | 102 |
|            |      | 280 |                         |     | 202 |
|            |      | 281 |                         |     | 101 |
|            |      | 282 |                         |     | 201 |
|            |      |     |                         |     |     |
|            |      |     |                         |     |     |
| BUILDING T | UNIT | 283 | 1909 VILLA PALMS COURT  | NO. | 101 |
|            |      | 284 |                         |     | 201 |
|            |      | 285 |                         |     | 102 |
|            |      | 286 |                         |     | 202 |
|            |      | 287 |                         |     | 103 |
|            |      | 288 |                         |     | 203 |
|            |      | 289 |                         |     | 104 |
|            |      | 290 |                         |     | 204 |
|            |      | 291 |                         |     | 105 |
|            |      | 292 |                         |     | 205 |
|            |      | 293 |                         |     | 106 |
|            |      | 294 |                         |     | 206 |
|            |      | 295 |                         |     | 107 |
|            |      | 296 |                         |     | 207 |
|            |      | 297 |                         |     | 108 |
|            |      | 298 |                         |     | 208 |
|            |      | 299 |                         |     | 109 |
|            |      | 300 |                         |     | 209 |
|            |      | 301 |                         |     | 110 |
|            |      | 302 |                         |     | 210 |
| BUILDING U | UNIT | 303 | 1908 TIERRA VISTA DRIVE | NO. | 111 |
|            |      | 304 |                         |     | 211 |
|            |      | 305 |                         |     | 106 |
|            |      | 306 |                         |     | 206 |
|            |      | 307 |                         |     | 107 |
|            |      | 308 |                         |     | 207 |
|            |      | 309 |                         |     | 108 |
|            |      | 310 |                         |     | 208 |
|            |      | 311 |                         |     | 109 |
|            |      | 312 |                         |     | 209 |
|            |      | 313 |                         |     | 110 |
|            |      | 314 |                         |     | 210 |
|            |      | 315 |                         |     | 111 |
|            |      | 316 |                         |     | 211 |
|            |      | 317 |                         |     | 105 |
|            |      | 318 |                         |     | 205 |
|            |      | 319 |                         |     | 104 |
|            |      | 320 |                         |     | 204 |
|            |      | 321 |                         |     | 103 |
|            |      | 322 |                         |     | 203 |
|            |      | 323 |                         |     | 102 |
|            |      | 324 |                         |     | 202 |
|            |      | 325 |                         |     | 101 |
|            |      | 326 |                         |     | 201 |
| BUILDING V | UNIT | 327 | 1900 TIERRA VISTA DRIVE | NO. | 101 |
|            |      | 328 |                         |     | 201 |
|            |      | 329 |                         |     | 102 |
|            |      | 330 |                         |     | 202 |
|            |      |     |                         |     |     |

-continued-

LA POSADA AT SUMMERLIN UNIT 4  
JUNE 18, 1993

PAGE 2

FIRE MAP# 2217::55  
200 MAP: L-21-4

=====

<....LEGAL DESCRIPTION.....> <<..... MAILING ADDRESS.....>>

=====

| BUILDING V | UNIT | 331 | 1900 TIERRA VISTA DRIVE | NO. | 103 |
|------------|------|-----|-------------------------|-----|-----|
|            |      | 332 |                         |     | 203 |
|            |      | 333 |                         |     | 104 |
|            |      | 334 |                         |     | 204 |
|            |      | 335 |                         |     | 105 |
|            |      | 336 |                         |     | 205 |
|            |      | 337 |                         |     | 106 |
|            |      | 338 |                         |     | 206 |

COMMON ELEMENT:

8015 LA POSADA DRIVE


CITY OF LAS VEGAS  
DEPARTMENT OF COMMUNITY  
PLANNING & DEVELOPMENT

JOHN B. HERBERT  
PLANNING ASSISTANT

JBH/dr

MASTER SUBDIVISION ADDRESS:

7905 W. LAKE MEAD BOULEVARD

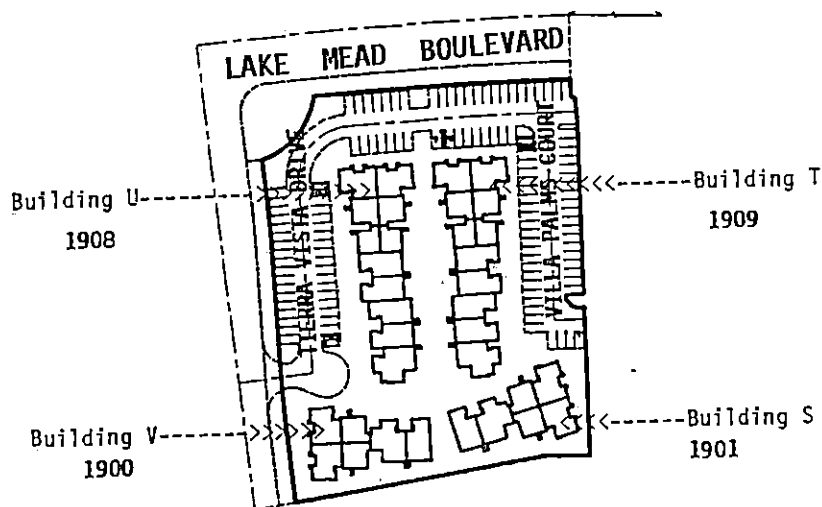

LA POSADA AT SUMMERLIN UNIT 4

(A COMMON INTEREST COMMUNITY CONDOMINIUM DEVELOPMENT)

JUNE 18, 1993

FIRE MAP #2217::55

(Note: Streets within this Development are Private.)

200 MAP: L-21-4

=====

<....LEGAL DESCRIPTION....>

<<..... MAILING ADDRESS.....>>

|            |      |     |                         |     |     |
|------------|------|-----|-------------------------|-----|-----|
| BUILDING S | UNIT | 271 | 1901 VILLA PALMS COURT  | NO. | 103 |
|            |      | 272 |                         |     | 203 |
|            |      | 273 |                         |     | 104 |
|            |      | 274 |                         |     | 204 |
|            |      | 275 |                         |     | 105 |
|            |      | 276 |                         |     | 205 |
|            |      | 277 |                         |     | 106 |
|            |      | 278 |                         |     | 206 |
|            |      | 279 |                         |     | 102 |
|            |      | 280 |                         |     | 202 |
|            |      | 281 |                         |     | 101 |
|            |      | 282 |                         |     | 201 |
| BUILDING T | UNIT | 283 | 1909 VILLA PALMS COURT  | NO. | 101 |
|            |      | 284 |                         |     | 201 |
|            |      | 285 |                         |     | 102 |
|            |      | 286 |                         |     | 202 |
|            |      | 287 |                         |     | 103 |
|            |      | 288 |                         |     | 203 |
|            |      | 289 |                         |     | 104 |
|            |      | 290 |                         |     | 204 |
|            |      | 291 |                         |     | 105 |
|            |      | 292 |                         |     | 205 |
|            |      | 293 |                         |     | 106 |
|            |      | 294 |                         |     | 206 |
|            |      | 295 |                         |     | 107 |
|            |      | 296 |                         |     | 207 |
|            |      | 297 |                         |     | 108 |
|            |      | 298 |                         |     | 208 |
|            |      | 299 |                         |     | 109 |
|            |      | 300 |                         |     | 209 |
|            |      | 301 |                         |     | 110 |
|            |      | 302 |                         |     | 210 |
|            |      | 303 |                         |     | 111 |
|            |      | 304 |                         |     | 211 |
| BUILDING U | UNIT | 305 | 1908 TIERRA VISTA DRIVE | NO. | 106 |
|            |      | 306 |                         |     | 206 |
|            |      | 307 |                         |     | 107 |
|            |      | 308 |                         |     | 207 |
|            |      | 309 |                         |     | 108 |
|            |      | 310 |                         |     | 208 |
|            |      | 311 |                         |     | 109 |
|            |      | 312 |                         |     | 209 |
|            |      | 313 |                         |     | 110 |
|            |      | 314 |                         |     | 210 |
|            |      | 315 |                         |     | 111 |
|            |      | 316 |                         |     | 211 |
|            |      | 317 |                         |     | 105 |
|            |      | 318 |                         |     | 205 |
|            |      | 319 |                         |     | 104 |
|            |      | 320 |                         |     | 204 |
|            |      | 321 |                         |     | 103 |
|            |      | 322 |                         |     | 203 |
|            |      | 323 |                         |     | 102 |
|            |      | 324 |                         |     | 202 |
|            |      | 325 |                         |     | 101 |
|            |      | 326 |                         |     | 201 |
| BUILDING V | UNIT | 327 | 1900 TIERRA VISTA DRIVE | NO. | 101 |
|            |      | 328 |                         |     | 201 |
|            |      | 329 |                         |     | 102 |
|            |      | 330 |                         |     | 202 |

-continued-

LA POSADA AT SUMMERLIN UNIT 4  
JUNE 18, 1993

PAGE 2

FIRE MAP# 2217::55  
200 MAP: L-21-4

<....LEGAL DESCRIPTION.....> <<..... MAILING ADDRESS.....>>

|            |      |     |                         |     |     |
|------------|------|-----|-------------------------|-----|-----|
| BUILDING V | UNIT | 331 | 1900 TIERRA VISTA DRIVE | NO. | 103 |
|            |      | 332 |                         |     | 203 |
|            |      | 333 |                         |     | 104 |
|            |      | 334 |                         |     | 204 |
|            |      | 335 |                         |     | 105 |
|            |      | 336 |                         |     | 205 |
|            |      | 337 |                         |     | 106 |
|            |      | 338 |                         |     | 206 |

COMMON ELEMENT:

8015 LA POSADA DRIVE


CITY OF LAS VEGAS  
DEPARTMENT OF COMMUNITY  
PLANNING & DEVELOPMENT

JOHN B. HERBERT  
PLANNING ASSISTANT

JBH/dr

MASTER SUBDIVISION ADDRESS:

7905 W. LAKE MEAD BOULEVARD

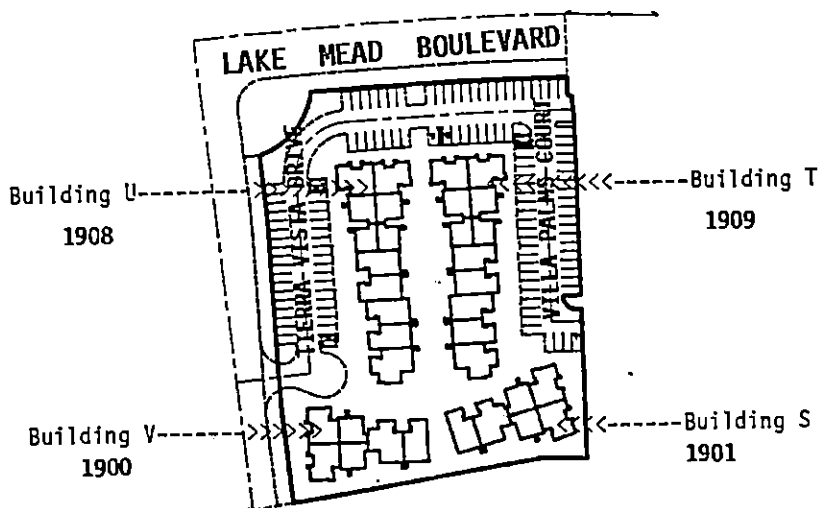

BOOK 57 PAGE 3

MASTER ADDRESS 7905 W LAKE MEAD BLVD.  
FIRE MAP # 2217:55



EASTMAN

C213