

PINE MEADOWS II UNIT 19

Recorded in Book 91 Page 6 of Plats

200 Scale Map Location: G-17-2

Fire Dept. District Map # 1416:26

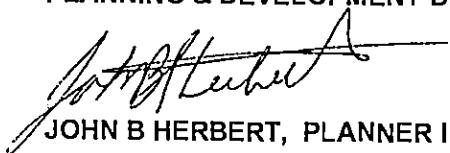
MASTER SITE ADDRESS: 7910 N. EL CAPITAN WAY

BLOCK 6	LOT	223	8640	HIDDEN PINES AVE	E/W	PUBLIC STREET
		224	8636			
		225	8632			
		226	8628			
		227	8624			
		228	8620			
		229	8616			
		230	8612			
		231	8608			
		232	8604			
		233	8600			
BLOCK 7	LOT	243	7917	WILLOW PINES PL	N/S	PUBLIC STREET
		244	7913			
		245	7909			
		246	7905			
		247	7901			
BLOCK 7	LOT	248	8717	HIDDEN PINES AVE	E/W	PUBLIC STREET
		249	8713			
		250	8709			
		251	8705			
		252	8701			
		253	8641			
		254	8637			
		255	8633			
		256	8629			
		257	8625			
		258	8621			
		259	8617			
		260	8613			
		261	8609			
		262	8605			
		263	8601			
		264	8589			
		265	8585			
		266	8581			
Common Area	C	7902	N	ELCAPITAN WAY	N/S	PUBLIC STREET
Common Area	GG	8710		HIDDEN PINES AVE	E/W	PUBLIC STREET

No addresses on QUICK PINE STREET (N/S)

ORIGINAL DATE: 8/25/1999

CITY OF LAS VEGAS
PLANNING & DEVELOPMENT DEPARTMENT


JOHN B HERBERT, PLANNER I

PINE MEADOWS II UNIT 19

Recorded in Book 91 Page 6 of Plats

200 Scale Map Location: G-17-2

Fire Dept. District Map # 1416:26

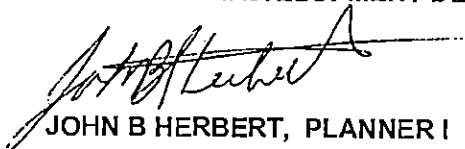
MASTER SITE ADDRESS: 7910 N. EL CAPITAN WAY

BLOCK 6	LOT	223	8640	HIDDEN PINES AVE	E/W	PUBLIC STREET
		224	8636			
		225	8632			
		226	8628			
		227	8624			
		228	8620			
		229	8616			
		230	8612			
		231	8608			
		232	8604			
		233	8600			
BLOCK 7	LOT	243	7917	WILLOW PINES PL	N/S	PUBLIC STREET
		244	7913			
		245	7909			
		246	7905			
		247	7901			
BLOCK 7	LOT	248	8717	HIDDEN PINES AVE	E/W	PUBLIC STREET
		249	8713			
		250	8709			
		251	8705			
		252	8701			
		253	8641			
		254	8637			
		255	8633			
		256	8629			
		257	8625			
		258	8621			
		259	8617			
		260	8613			
		261	8609			
		262	8605			
		263	8601			
		264	8589			
		265	8585			
		266	8581			
Common Area	C	7902	N	ELCAPITAN WAY	N/S	PUBLIC STREET
Common Area	GG	8710		HIDDEN PINES AVE	E/W	PUBLIC STREET

No addresses on QUICK PINE STREET (N/S)

ORIGINAL DATE: 8/25/1999

CITY OF LAS VEGAS
PLANNING & DEVELOPMENT DEPARTMENT


JOHN B HERBERT, PLANNER I

990825

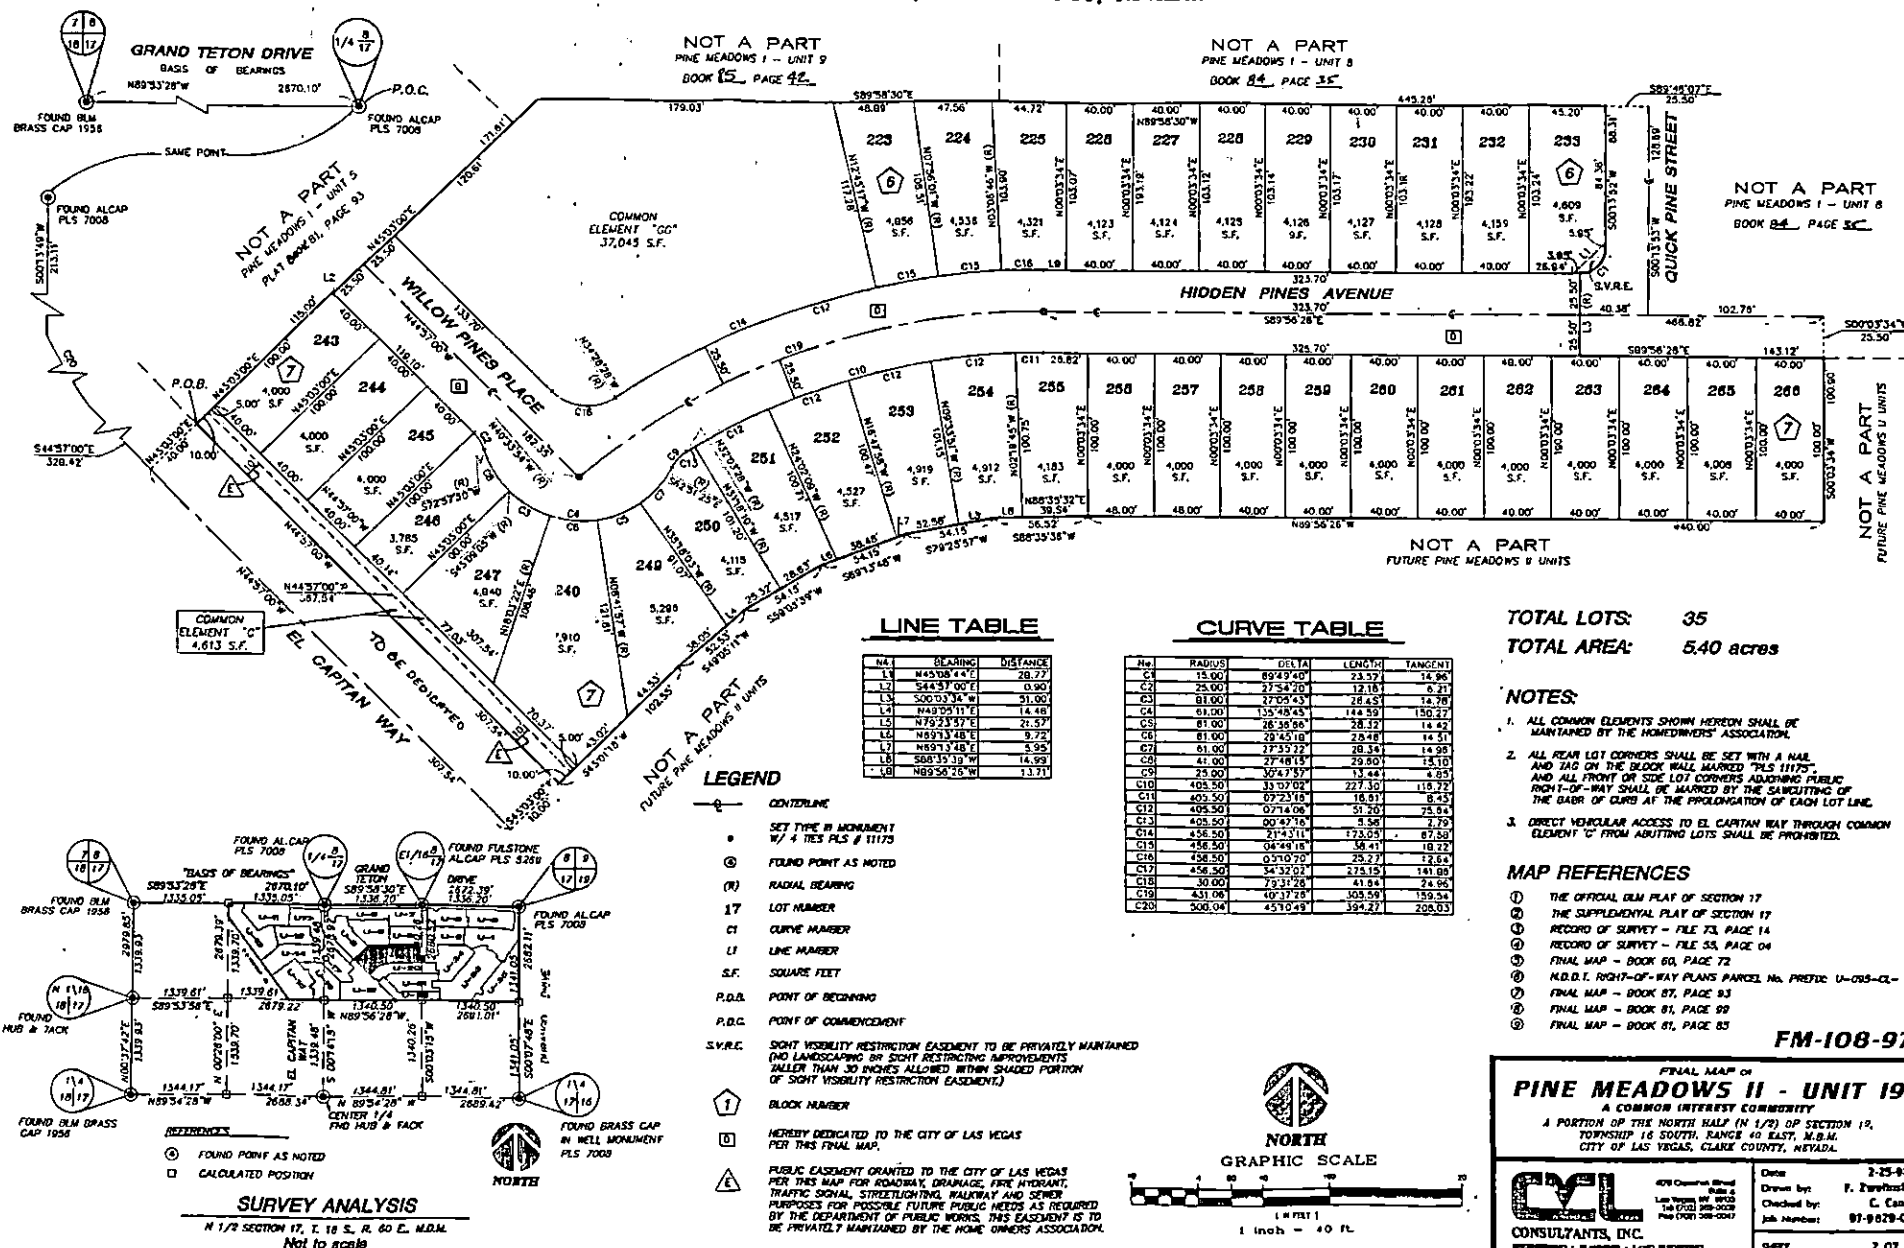
FILE COPY

Do not Remove 02202

FINAL MAP of PINE MEADOWS II - UNIT 19

A COMMON INTEREST COMMUNITY

A PORTION OF THE NORTH HALF (N 1/2) OF SECTION 17,
TOWNSHIP 19 SOUTH, RANGE 60 EAST, M.D.M.
CITY OF LAS VEGAS, CLARK COUNTY, NEVADA.



Book 91 Page 06