

CELEBRATION V
MAY 12, 1994

FM 2417:84
200: L-33-7

Block 1 Lot	1	8201	BOSECK DRIVE	E/W Public
	2	8205		
	3	8209		
	4	8213		
	5	8217		
	6	8221		
	7	8225		
Block 1 Lot	8	8224	GUNTHER CIRCLE	E/W Public
	9	8220		
	10	8216		
	11	8212		
	12	8208		
	13	8204		
	14	8200		
Block 1 Lot	15	8201	GUNTHER CIRCLE	E/W Public
	16	8205		
	17	8209		
	18	8213		
	19	8217		
	20	8221		
	21	8225		
Block 1 Lot	22	8224	OGEE DRIVE	E/W Public
	23	8220		
	24	8216		
	25	8212		
	26	8208		
	27	8204		
	28	8200		
Block 1 Lot	29	8201	OGEE DRIVE	E/W Public
	30	8205		
	31	8209		
	32	8213		
	33	8217		
	34	8221		
	35	8225		
	36	8229		

STREET WITH NO ADDRESSES: DONLEY DRIVE


MASTER SUBDIVISION ADDRESS: 8103 BDSECK DRIVE

E/W Public

CITY OF LAS VEGAS
COMMUNITY PLANNING AND DEVELOPMENT

KC
KYLE C. WALTON, SENIOR PLANNER

KCW:1m

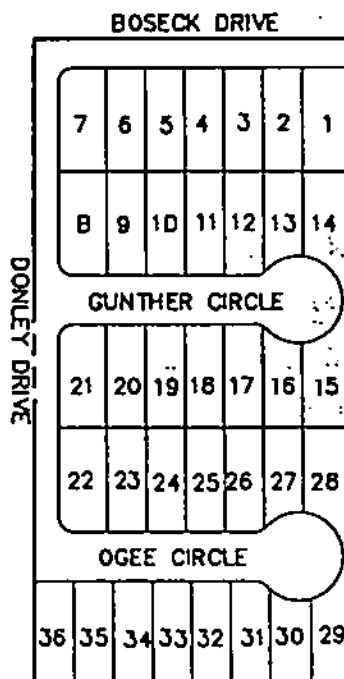

CELEBRATION V
MAY 12, 1994

FM 2417:84
200: L-33-7

Block 1 Lot	1	8201	BOSECK DRIVE	E/W Public
	2	8205		
	3	8209		
	4	8213		
	5	8217		
	6	8221		
	7	8225		
Block 1 Lot	8	8224	GUNTHER CIRCLE	E/W Public
	9	8220		
	10	8216		
	11	8212		
	12	8208		
	13	8204		
	14	8200		
Block 1 Lot	15	8201	GUNTHER CIRCLE	E/W Public
	16	8205		
	17	8209		
	18	8213		
	19	8217		
	20	8221		
	21	8225		
Block 1 Lot	22	8224	OGEE DRIVE	E/W Public
	23	8220		
	24	8216		
	25	8212		
	26	8208		
	27	8204		
	28	8200		
Block 1 Lot	29	8201	OGEE DRIVE	E/W Public
	30	8205		
	31	8209		
	32	8213		
	33	8217		
	34	8221		
	35	8225		
	36	8229		

STREET WITH NO ADDRESSES: DONLEY DRIVE


MASTER SUBDIVISION ADDRESS: 8103 BOSECK DRIVE

E/W Public

CITY OF LAS VEGAS
COMMUNITY PLANNING AND DEVELOPMENT

KCW
KYLE C. WALTON, SENIOR PLANNER

KCW:lm

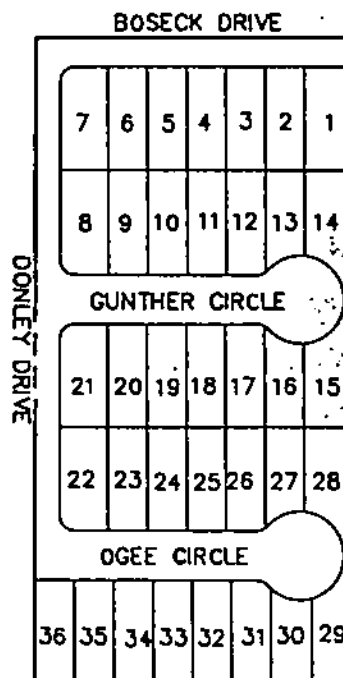

CELEBRATION V
MAY 12, 1994

FM 2417:84
200: L-33-7

Block 1 Lot	1	8201	BDSECK DRIVE	E/W Public
	2	8205		
	3	8209		
	4	8213		
	5	8217		
	6	8221		
	7	8225		
Block 1 Lot	8	8224	GUNTHER CIRCLE	E/W Public
	9	8220		
	10	8216		
	11	8212		
	12	8208		
	13	8204		
	14	8200		
Block 1 Lot	15	8201	GUNTHER CIRCLE	E/W Public
	16	8205		
	17	8209		
	18	8213		
	19	8217		
	20	8221		
	21	8225		
Block 1 Lot	22	8224	OGEE DRIVE	E/W Public
	23	8220		
	24	8216		
	25	8212		
	26	8208		
	27	8204		
	28	8200		
Block 1 Lot	29	8201	OGEE DRIVE	E/W Public
	30	8205		
	31	8209		
	32	8213		
	33	8217		
	34	8221		
	35	8225		
	36	8229		

STREET WITH NO ADDRESSES: DONLEY DRIVE


MASTER SUBDIVISION ADDRESS: 8103 BDSECK DRIVE


E/W Public

CITY OF LAS VEGAS
COMMUNITY PLANNING AND DEVELOPMENT

KCW
KYLE C. WALTON, SENIOR PLANNER

KCW:lm

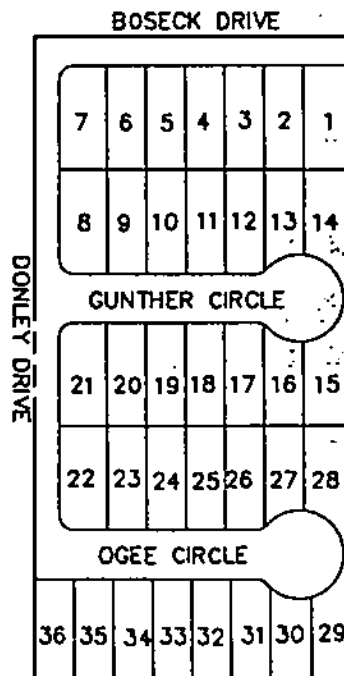

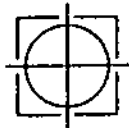

ESI

ENGINEERS & SURVEYORS, INC.
SUNNYVALE, CALIF.

W.O. #821-B115
File: B115ex02.doc
May 10, 1994
By: RNB

CERTIFICATE OF AMENDMENT

May 10, 1994

Rita M. Lumos, P.L.S.
City of Las Vegas Surveyor

DOCUMENT: CELEBRATION V, IN BOOK 61, PAGE 67 OF PLATS.


LEGAL DESCRIPTION: Situated in the East Half (E 1/2) of the Northwest Quarter (NW 1/4) of the Southeast Quarter (SE 1/4) of the Southwest Quarter (SW 1/4) of Section 33, Township 20 South, Range 60 East, M.D.M., City of Las Vegas, Clark County, Nevada.


RECORDED: 04/29/94

CAPTION: After examination of the Plat Map of CELEBRATION V, recorded in Book 940429, Instrument 01545 in the Office of the Clark County Nevada Recorder, the following amendment should be made:


On sheet 2 of 2, Lot 25, Block 1, shown adjacent to Lots 34 and 36 should be corrected to read as Lot 35, Block 1.

Very truly yours,

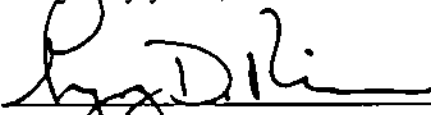
Gregory D. Rivero, P.L.S.
Nevada Certificate No. 6902

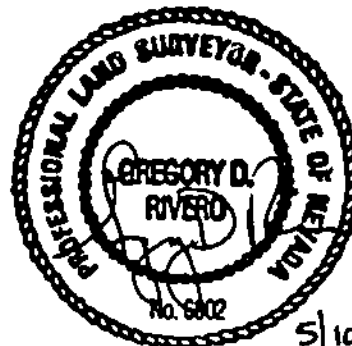

I hereby certify that I have examined the certificate of amendment and that the changes to the original document specified therein are provided for in applicable sections of NRS 278.010 to 278.630, inclusive, 625.340 to 625.380, inclusive, and local ordinances adopted pursuant thereto, and I am satisfied that this certificate of amendment so amends or corrects the document as to make it technically correct.

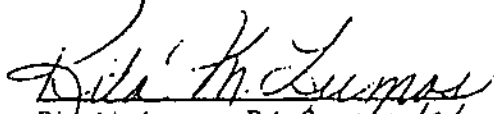
Rita M. Lumos, P.L.S. 5/10/94
City of Las Vegas Surveyor
Nevada Certificate No. 5094

WHEN RECORDED, MAIL TO:
Engineers & Surveyors, Inc.
7548 West Sahara Ave.
Las Vegas, Nevada 89117

CLARK COUNTY, NEVADA
JOAN L. SWIFT, RECORDER
RECORDED AT REQUEST OF:
ENGINEERS & SURVEYORS INC

05-16-94 09:47 VJT 1
BOOK: 940516 INST: 00710
FEE: 7.00 RPTT: .00
CA PLAT
CONFORMED COPY HAS NOT BEEN COMPARED TO THE ORIGINAL