

NORTHSHORES PHASE I LOT G UNIT 2

Recorded in Book 71 Page 35 of Plats

200 Scale Map Location: L-9-7

Fire Dept. District Map # 1917:94

MASTER SITE ADDRESS: 8118 W. CHEYENNE AVE

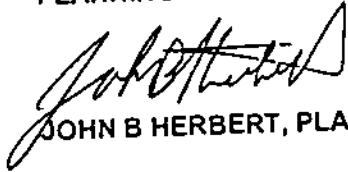
BLOCK 1	LOT	8	3217	BRACKNELL ST	N/S	PUBLIC STREET
		9	3213			
		10	3209			
		11	3205			
		12	3201			
BLOCK 1	LOT	13	8145	DARTMOOR AVE	E/W	PUBLIC STREET
		14	8141			
		15	8137			
		16	8133			
		17	8129			
		18	8125			
		19	8121			
		20	8117			
		21	8113			
		22	8109			
		23	8105			
		24	8101			
BLOCK 1	LOT	25	3200	COTSWOLD ST	N/S	PUBLIC STREET
		26	3204			
		27	3208			
		28	3212			
		29	3216			
		30	3220			
		31	3224			
		32	3228			
		33	3232			
BLOCK 3	LOT	100	3216	BRACKNELL ST	N/S	PUBLIC STREET
		101	3212			
		102	3208			
		103	3204			
BLOCK 3	LOT	104	8132	DARTMODR AVE	E/W	PUBLIC STREET
		105	8128			
		106	8124			
		107	8120			
		108	8116			
		109	8112			
		110	8108			
BLOCK 3	LOT	111	8101	CHEVOIT CT	E/W	PUBLIC STREET
		112	8105			
		113	8109			
		114	8113			
		115	8117			
		116	8121			
		117	8124			

NORTHSHORES PHASE I LOT G UNIT 2

BLOCK	3	LOT		CHEVOIT CT	E/W	PUBLIC STREET
		118	8120			
		119	8116			
		120	8112			
		121	8108			
		122	8104			
		123	8100			

ORIGINAL DATE: 12/26/95

CITY OF LAS VEGAS
PLANNING & DEVELOPMENT DEPARTMENT


JOHN B HERBERT, PLANNER I

NORTHSHORES PHASE I LOT G UNIT 2

Recorded in Book 71 Page 35 of Plats

200 Scale Map Location: L-9-7

Fire Dept. District Map # 1917:94

MASTER SITE ADDRESS: 8118 W. CHEYENNE AVE

BLOCK 1	LOT	8	3217	BRACKNELL ST	N/S	PUBLIC STREET
		9	3213			
		10	3209			
		11	3205			
		12	3201			
BLOCK 1	LOT	13	8145	DARTMOOR AVE	E/W	PUBLIC STREET
		14	8141			
		15	8137			
		16	8133			
		17	8129			
		18	8125			
		19	8121			
		20	8117			
		21	8113			
		22	8109			
		23	8105			
		24	8101			
BLOCK 1	LOT	25	3200	COTSWOLD ST	N/S	PUBLIC STREET
		26	3204			
		27	3208			
		28	3212			
		29	3216			
		30	3220			
		31	3224			
		32	3228			
		33	3232			
BLOCK 3	LOT	100	3216	BRACKNELL ST	N/S	PUBLIC STREET
		101	3212			
		102	3208			
		103	3204			
BLOCK 3	LOT	104	8132	DARTMOOR AVE	E/W	PUBLIC STREET
		105	8128			
		106	8124			
		107	8120			
		108	8116			
		109	8112			
		110	8108			
BLOCK 3	LOT	111	8101	CHEVOIT CT	E/W	PUBLIC STREET
		112	8105			
		113	8109			
		114	8113			
		115	8117			
		116	8121			
		117	8124			

NORTHSHORES PHASE I LOT G UNIT 2

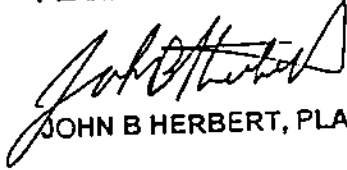
BLOCK	3	LOT	
		118	8120
		119	8116
		120	8112
		121	8108
		122	8104
		123	8100

CHEVOIT CT

E/W PUBLIC STREET

ORIGINAL DATE: 12/26/95

CITY OF LAS VEGAS
PLANNING & DEVELOPMENT DEPARTMENT


JOHN B HERBERT, PLANNER I

NORTHSHORES PHASE I LOT G UNIT 2

Recorded in Book 71 Page 35 of Plats

200 Scale Map Location: L-9-7

Fire Dept. District Map # 1917:94

MASTER SITE ADDRESS: 8118 W. CHEYENNE AVE

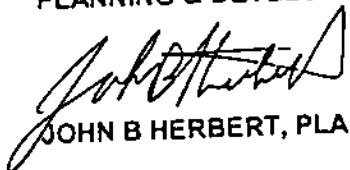
BLOCK 1	LOT	8	3217	BRACKNELL ST	N/S	PUBLIC STREET
		9	3213			
		10	3209			
		11	3205			
		12	3201			
BLOCK 1	LOT	13	8145	DARTMOOR AVE	E/W	PUBLIC STREET
		14	8141			
		15	8137			
		16	8133			
		17	8129			
		18	8125			
		19	8121			
		20	8117			
		21	8113			
		22	8109			
		23	8105			
		24	8101			
BLOCK 1	LOT	25	3200	COTSWOLD ST	N/S	PUBLIC STREET
		26	3204			
		27	3208			
		28	3212			
		29	3216			
		30	3220			
		31	3224			
		32	3228			
		33	3232			
BLOCK 3	LOT	100	3216	BRACKNELL ST	N/S	PUBLIC STREET
		101	3212			
		102	3208			
		103	3204			
BLOCK 3	LOT	104	8132	DARTMOOR AVE	E/W	PUBLIC STREET
		105	8128			
		106	8124			
		107	8120			
		108	8116			
		109	8112			
		110	8108			
BLOCK 3	LOT	111	8101	CHEVOIT CT	E/W	PUBLIC STREET
		112	8105			
		113	8109			
		114	8113			
		115	8117			
		116	8121			
		117	8124			

NORTHSHORES PHASE I LOT G UNIT 2

BLOCK 3	LOT			CHEVOIT CT
	118	8120		
	119	8116		
	120	8112		
	121	8108		
	122	8104		
	123	8100		

EW PUBLIC STREET

ORIGINAL DATE: 12/26/95

CITY OF LAS VEGAS
PLANNING & DEVELOPMENT DEPARTMENT
JOHN B HERBERT, PLANNER I

NORTHSHORES PHASE I LOT G UNIT 2

Recorded in Book 71 Page 35 of Plats

200 Scale Map Location: L-9-7

Fire Dept. District Map # 1917:94

MASTER SITE ADDRESS: 8118 W. CHEYENNE AVE

BLOCK 1	LOT	8	3217	BRACKNELL ST	N/S	PUBLIC STREET
		9	3213			
		10	3209			
		11	3205			
		12	3201			
BLOCK 1	LOT	13	8145	DARTMOOR AVE	E/W	PUBLIC STREET
		14	8141			
		15	8137			
		16	8133			
		17	8129			
		18	8125			
		19	8121			
		20	8117			
		21	8113			
		22	8109			
		23	8105			
		24	8101			
BLOCK 1	LOT	25	3200	COTSWOLD ST	N/S	PUBLIC STREET
		26	3204			
		27	3208			
		28	3212			
		29	3216			
		30	3220			
		31	3224			
		32	3228			
		33	3232			
BLOCK 3	LOT	100	3216	BRACKNELL ST	N/S	PUBLIC STREET
		101	3212			
		102	3208			
		103	3204			
BLOCK 3	LOT	104	8132	DARTMOOR AVE	E/W	PUBLIC STREET
		105	8128			
		106	8124			
		107	8120			
		108	8116			
		109	8112			
		110	8108			
BLOCK 3	LOT	111	8101	CHEVOIT CT	E/W	PUBLIC STREET
		112	8105			
		113	8109			
		114	8113			
		115	8117			
		116	8121			
		117	8124			

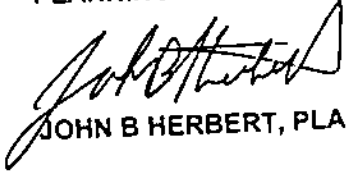
NORTHSHORES PHASE I LOT G UNIT 2

BLOCK 3	LOT			CHEVOIT CT
	118	8120		
	119	8116		
	120	8112		
	121	8108		
	122	8104		
	123	8100		

E/W PUBLIC STREET

ORIGINAL DATE: 12/26/95

CITY OF LAS VEGAS
PLANNING & DEVELOPMENT DEPARTMENT


JOHN B HERBERT, PLANNER I

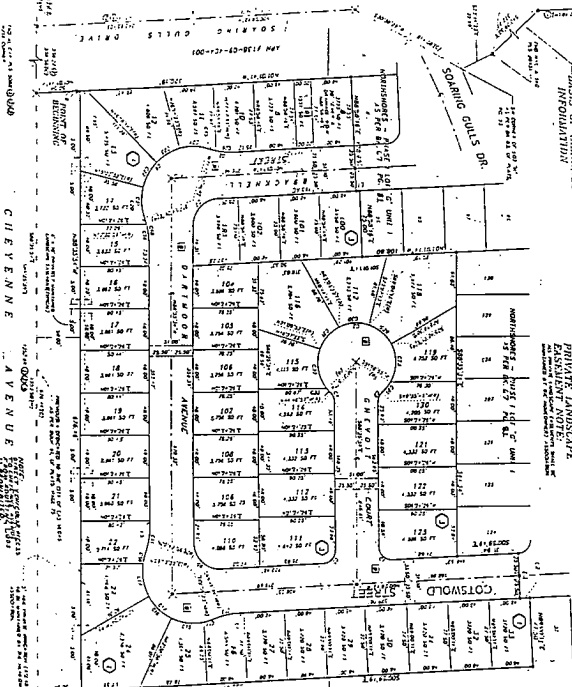
NORTHSHORES - PHASE I LOT "G" UNIT 2

BEING A PART OF LOT G AS SHOWN ON THE PLAT OF NORTHSIDE - PHASE II, IN ROOM 817, OF BUILDING NO. 60 N. W.D.M., CITY OF LAS VEGAS, CLARK COUNTY, NEVADA.

BASIS OF HEARINGS INFORMATION

PRIVATE LANDSCAPE
EASTAUNT NOTE:

ALL INFORMATION CONTAINED HEREIN IS UNCLASSIFIED EXCEPT WHERE SHOWN OTHERWISE



SCALE: 1" = 400'

TOTAL ACRES: 6.56 ACRES
TOTAL LOTS: 50 LOTS

REFERENCES

PHASE 1 LOT 1
OF PLAYS, PC. 99
09-101-002
09-613-001
09-812-002

LEGEND:

- [illegible]

NOTES:

[illegible][illegible]

100

— (22.11.13)

100