

HORSE & COKE
(MERGER & RESUBDIVISION)

Recorded in Book 149 Page 065 of Plats

MASTER SITE ADDRESS: 8223 COKE ST

Zip Code: 89131

Fire Department District Map Numbers:

01317-48 01317-58 01317-68

<u>Block</u>	<u>Lot</u>	<u>Address</u>
	1	8230 AGAVE BLOOM ST
	2	8238
	3	8302
	4	8310
	5	8318
	6	8326
	7	8334
	8	8342
	9	8350
	10	8351
	11	8343
	12	8335
	13	8327
	14	8319
	15	8311
	16	8303
	17	8302 BELDINA ST
	18	8310
	19	8318
	20	8326
	21	8334
	22	8342
	23	8350
	24	8402
	25	8410
	26	8418
	27	8426
	28	8434

HORSE & COKE
(MERGER & RESUBDIVISION)

Recorded in Book 149 Page 065 of Plats

MASTER SITE ADDRESS: 8223 COKE ST

Zip Code: 89131

Fire Department District Map Numbers:

01317-48 01317-58 01317-68


<u>Block</u>	<u>Lot</u>	<u>Address</u>
	29	8442 BELDINA ST
	30	8435
	31	8427
	32	8419
	33	8411
	34	8403
	35	8343
	36	8335
	37	8327
	38	8319
	39	8311
	40	8303
	41	8237
	42	8229
	43	8230
	44	8238
	45	8239 AGAVE BLOOM ST
	46	8231
	47	8227
	48	8223
	49	8222



Romeo Gumarang, Planner 1

THE FINAL MAP OF HORSE & COKE

A MERGER AND RESUBDIVISION OF THE WEST HALF (W 1/2) OF THE SOUTHWEST QUARTER (SW 1/4) OF THE SOUTHEAST QUARTER (SE 1/4) OF THE NORTHEAST QUARTER (NE 1/4) OF SECTION 9 AND A PORTION OF THE SOUTHWEST QUARTER (SW 1/4) OF SECTION 10, TOWNSHIP 36 SOUTH, RANGE 60 EAST, 40TH N.D., CITY OF LAS VEGAS, CLARK COUNTY, NEVADA.

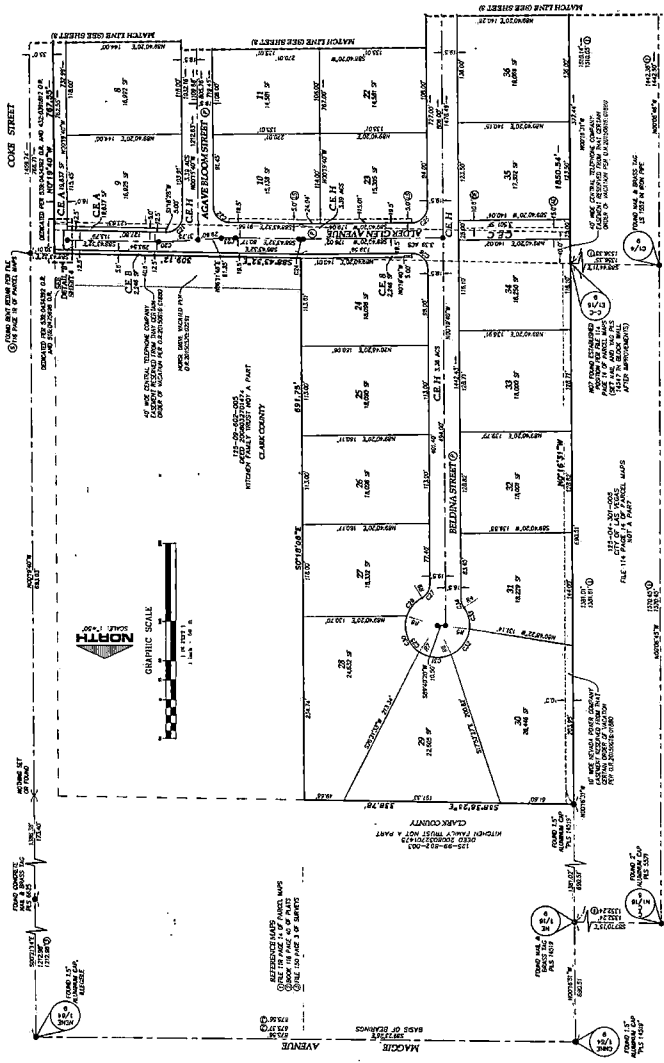

TANNEY ENGINEERING
400 S. LAS VEGAS AVENUE, SUITE 100
LAS VEGAS, NEVADA 89101
(702) 362-8844 FAX (702) 362-3323




SHEET 2 OF 4

NOTE:
1. SEE SHEET 1 FOR THE GENERAL DEDICATED MAPS AND ALSO SEE THE CITY OF LAS VEGAS MAPS.
2. ALL LOTS CORNER SHALL SET PER 100, AND 100.00 (100) IN BLOCK BOUNDS AND ALL STREET AND BLOCK CORNERS SHALL BE QUARTERED BY THE BLOCK OF CORNER OF THE BLOCK PROPERTY BOUND.



HORSE & COKE

A MERGER AND RESURDIVISION OF THE WEST HALF (W 1/2) OF THE SOUTHWEST QUARTER (SW 1/4) OF THE SOUTHWEST QUARTER (SE 1/4) OF THE NORTHEAST QUARTER (NE 1/4) OF SECTION 9 AND A PORTION OF THE WEST HALF (W 1/2) OF THE NORTHEAST QUARTER (NE 1/4) OF THE SOUTHEAST QUARTER (SE 1/4) OF SECTION 9, TOWNSHIP 19 SOUTH, RANGE 40 EAST, 43RD. M.D.M., CITY OF LAS VEGAS, CLARK COUNTY, NEVADA

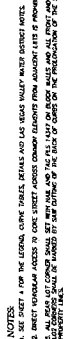

TANEY ENGINEERING
6030 S. JONES BOULEVARD #100
LAS VEGAS, NEVADA 89118
(702) 362-8844 FAX: (702) 362-5233

THE FINAL MAP OF

A MURGER AND RESURDIVISION OF THE WEST HALF (NW 1/2) OF THE SOUTHWEST QUARTER (SW 1/4) OF THE SOUTHEAST QUARTER (SE 1/4) OF THE NORTHWEST QUARTER (NW 1/4) OF SECTION 9 AND A PORTION OF THE WEST HALF (NW 1/2) OF THE NORTHEAST QUARTER (NE 1/4) OF THE SOUTHEAST QUARTER (SE 1/4) OF SECTION 9, TOWNSHIP 1 SOUTH, RANGE 60 EAST, M.D.M., CITY OF LAS VEGAS, CLARK COUNTY, NEVADA



DETAIL "B"



CHINESE PAIRS			
CHINESE NUMBER	CHINESE SYMBOL	CHINESE UNIT	ENGLISH EQUIVALENT
01	壹佰元	100	100
02	貳佰元	200	200
03	參佰元	300	300
04	肆佰元	400	400
05	伍佰元	500	500
06	陸佰元	600	600
07	柒佰元	700	700
08	捌佰元	800	800
09	玖佰元	900	900
10	壹仟元	1,000	1,000
11	貳仟元	2,000	2,000
12	參仟元	3,000	3,000
13	肆仟元	4,000	4,000
14	伍仟元	5,000	5,000
15	陸仟元	6,000	6,000
16	柒仟元	7,000	7,000
17	捌仟元	8,000	8,000
18	玖仟元	9,000	9,000
19	壹萬元	10,000	10,000
20	貳萬元	20,000	20,000
21	參萬元	30,000	30,000
22	肆萬元	40,000	40,000
23	伍萬元	50,000	50,000
24	陸萬元	60,000	60,000
25	柒萬元	70,000	70,000
26	捌萬元	80,000	80,000
27	玖萬元	90,000	90,000
28	壹拾萬元	100,000	100,000
29	壹拾壹萬元	110,000	110,000
30	壹拾貳萬元	120,000	120,000
31	壹拾參萬元	130,000	130,000
32	壹拾肆萬元	140,000	140,000
33	壹拾伍萬元	150,000	150,000
34	壹拾陸萬元	160,000	160,000
35	壹拾柒萬元	170,000	170,000
36	壹拾捌萬元	180,000	180,000
37	壹拾玖萬元	190,000	190,000
38	貳拾萬元	200,000	200,000
39	貳拾壹萬元	210,000	210,000
40	貳拾貳萬元	220,000	220,000
41	貳拾參萬元	230,000	230,000
42	貳拾肆萬元	240,000	240,000
43	貳拾伍萬元	250,000	250,000
44	貳拾陸萬元	260,000	260,000
45	貳拾柒萬元	270,000	270,000
46	貳拾捌萬元	280,000	280,000
47	貳拾玖萬元	290,000	290,000
48	參拾萬元	300,000	300,000
49	參拾壹萬元	310,000	310,000
50	參拾貳萬元	320,000	320,000
51	參拾參萬元	330,000	330,000
52	參拾肆萬元	340,000	340,000
53	參拾伍萬元	350,000	350,000
54	參拾陸萬元	360,000	360,000
55	參拾柒萬元	370,000	370,000
56	參拾捌萬元	380,000	380,000
57	參拾玖萬元	390,000	390,000
58	肆拾萬元	400,000	400,000
59	肆拾壹萬元	410,000	410,000
60	肆拾貳萬元	420,000	420,000
61	肆拾參萬元	430,000	430,000
62	肆拾肆萬元	440,000	440,000
63	肆拾伍萬元	450,000	450,000
64	肆拾陸萬元	460,000	460,000
65	肆拾柒萬元	470,000	470,000
66	肆拾捌萬元	480,000	480,000
67	肆拾玖萬元	490,000	490,000
68	伍拾萬元	500,000	500,000
69	伍拾壹萬元	510,000	510,000
70	伍拾貳萬元	520,000	520,000
71	伍拾參萬元	530,000	530,000
72	伍拾肆萬元	540,000	540,000
73	伍拾伍萬元	550,000	550,000
74	伍拾陸萬元	560,000	560,000
75	伍拾柒萬元	570,000	570,000
76	伍拾捌萬元	580,000	580,000
77	伍拾玖萬元	590,000	590,000
78	陸拾萬元	600,000	600,000
79	陸拾壹萬元	610,000	610,000
80	陸拾貳萬元	620,000	620,000
81	陸拾參萬元	630,000	630,000
82			

CONTRACTS				
GENERAL	AREA	NUMBER	DATE	AMOUNT
C1	GENERAL	1000000	1/1/80	1000000
C2	GENERAL	2000000	2/1/80	2000000
C3	GENERAL	3000000	3/1/80	3000000
C4	GENERAL	4000000	4/1/80	4000000
C5	GENERAL	5000000	5/1/80	5000000
C6	GENERAL	6000000	6/1/80	6000000
C7	GENERAL	7000000	7/1/80	7000000
C8	GENERAL	8000000	8/1/80	8000000
C9	GENERAL	9000000	9/1/80	9000000
C10	GENERAL	10000000	10/1/80	10000000
C11	GENERAL	11000000	11/1/80	11000000
C12	GENERAL	12000000	12/1/80	12000000
C13	GENERAL	13000000	1/1/81	13000000
C14	GENERAL	14000000	2/1/81	14000000
C15	GENERAL	15000000	3/1/81	15000000
C16	GENERAL	16000000	4/1/81	16000000
C17	GENERAL	17000000	5/1/81	17000000
C18	GENERAL	18000000	6/1/81	18000000
C19	GENERAL	19000000	7/1/81	19000000
C20	GENERAL	20000000	8/1/81	20000000
C21	GENERAL	21000000	9/1/81	21000000
C22	GENERAL	22000000	10/1/81	22000000
C23	GENERAL	23000000	11/1/81	23000000
C24	GENERAL	24000000	12/1/81	24000000
C25	GENERAL	25000000	1/1/82	25000000
C26	GENERAL	26000000	2/1/82	26000000
C27	GENERAL	27000000	3/1/82	27000000
C28	GENERAL	28000000	4/1/82	28000000
C29	GENERAL	29000000	5/1/82	29000000
C30	GENERAL	30000000	6/1/82	30000000
C31	GENERAL	31000000	7/1/82	31000000
C32	GENERAL	32000000	8/1/82	32000000
C33	GENERAL	33000000	9/1/82	33000000
C34	GENERAL	34000000	10/1/82	34000000
C35	GENERAL	35000000	11/1/82	35000000
C36	GENERAL	36000000	12/1/82	36000000
C37	GENERAL	37000000	1/1/83	37000000
C38	GENERAL	38000000	2/1/83	38000000
C39	GENERAL	39000000	3/1/83	39000000
C40	GENERAL	40000000	4/1/83	40000000
C41	GENERAL	41000000	5/1/83	41000000
C42	GENERAL	42000000	6/1/83	42000000
C43	GENERAL	43000000	7/1/83	43000000
C44	GENERAL	44000000	8/1/83	44000000
C45	GENERAL	45000000	9/1/83	45000000
C46	GENERAL	46000000	10/1/83	46000000
C47	GENERAL	47000000	11/1/83	47000000
C48	GENERAL	48000000	12/1/83	48000000
C49	GENERAL	49000000	1/1/84	49000000
C50	GENERAL	50000000	2/1/84	50000000
C51	GENERAL	51000000	3/1/84	51000000
C52	GENERAL	52000000	4/1/84	52000000
C53	GENERAL	53000000	5/1/84	53000000
C54	GENERAL	54000000	6/1/84	54000000
C55	GENERAL	55000000	7/1/84	55000000
C56	GENERAL	56000000	8/1/84	56000000
C57	GENERAL	57000000	9/1/84	57000000
C58	GENERAL	58000000	10/1/84	58000000
C59	GENERAL	59000000	11/1/84	59000000
C60	GENERAL	60000000	12/1/84	60000000
C61	GENERAL	61000000	1/1/85	61000000
C62	GENERAL	62000000	2/1/85	62000000
C63	GENERAL	63000000	3/1/85	63000000
C64	GENERAL	64000000	4/1/85	64000000
C65	GENERAL	65000000	5/1/85	65000000

RADIAL BEARINGS	
RADIAL NO.	MEASURES
B1	81728.30°C
B2	57933.00°C
B3	53634.10°C
B4	48334.27°C
B5	54329.23°C
B6	52917.48°C
B7	46349.20°C
B8	32012.25°C
B9	44345.00°C

comes


2. ALL REAR LOT CORNERS SHALL SET WITH NAIL AND TAG PLS 1/4" X 1" ON BLOCK WALLS AND ALL FRONT AND SIDE LOT CORNERS SHALL BE MARKED BY SAW CUTTING OF THE BACK OF CURBS ON THE PERIMETER OF THE LOT PROPERTY LINES.

7. **AGRICULTURE AND WATER DISTRICTS:**

- PLEASE PRINT OR TYPE CLEARLY IN CAPITAL LETTERS.**
- Maintenance work on facilities located within utility easements owned by this law and other agencies operated by the Department of Transportation shall be performed by the Department of Transportation or its authorized agents. The Department of Transportation will be made responsible for matching and coordinating surface transportation projects with any other improvements determined as a result of the maintenance activities of the utilities or their authorized representatives.
- The Department of Transportation hereby certifies that it has no financial interest in the proposed project and that the project is not primarily for the private inurement or profit of any individual person or corporation.
- All common areas and utility easements included herein are "common elements" of the development and are to be maintained by the Homeowners' Association (or Property Owner if no Homeowners' Association is to be formed).

[illegible]

TANEX ENGINEERING
6030 S. JONES BOULEVARD #100
LAS VEGAS, NEVADA 89118
702/462-8844 FAX/702/462-5215

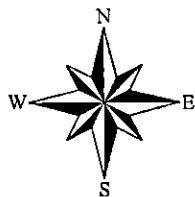


1317

© City of Las Vegas 10/29/14

0 250 500 1,000 1,500 2,000 Feet

1216	1217	1218
1316	1317	1318
1416	1417	1418

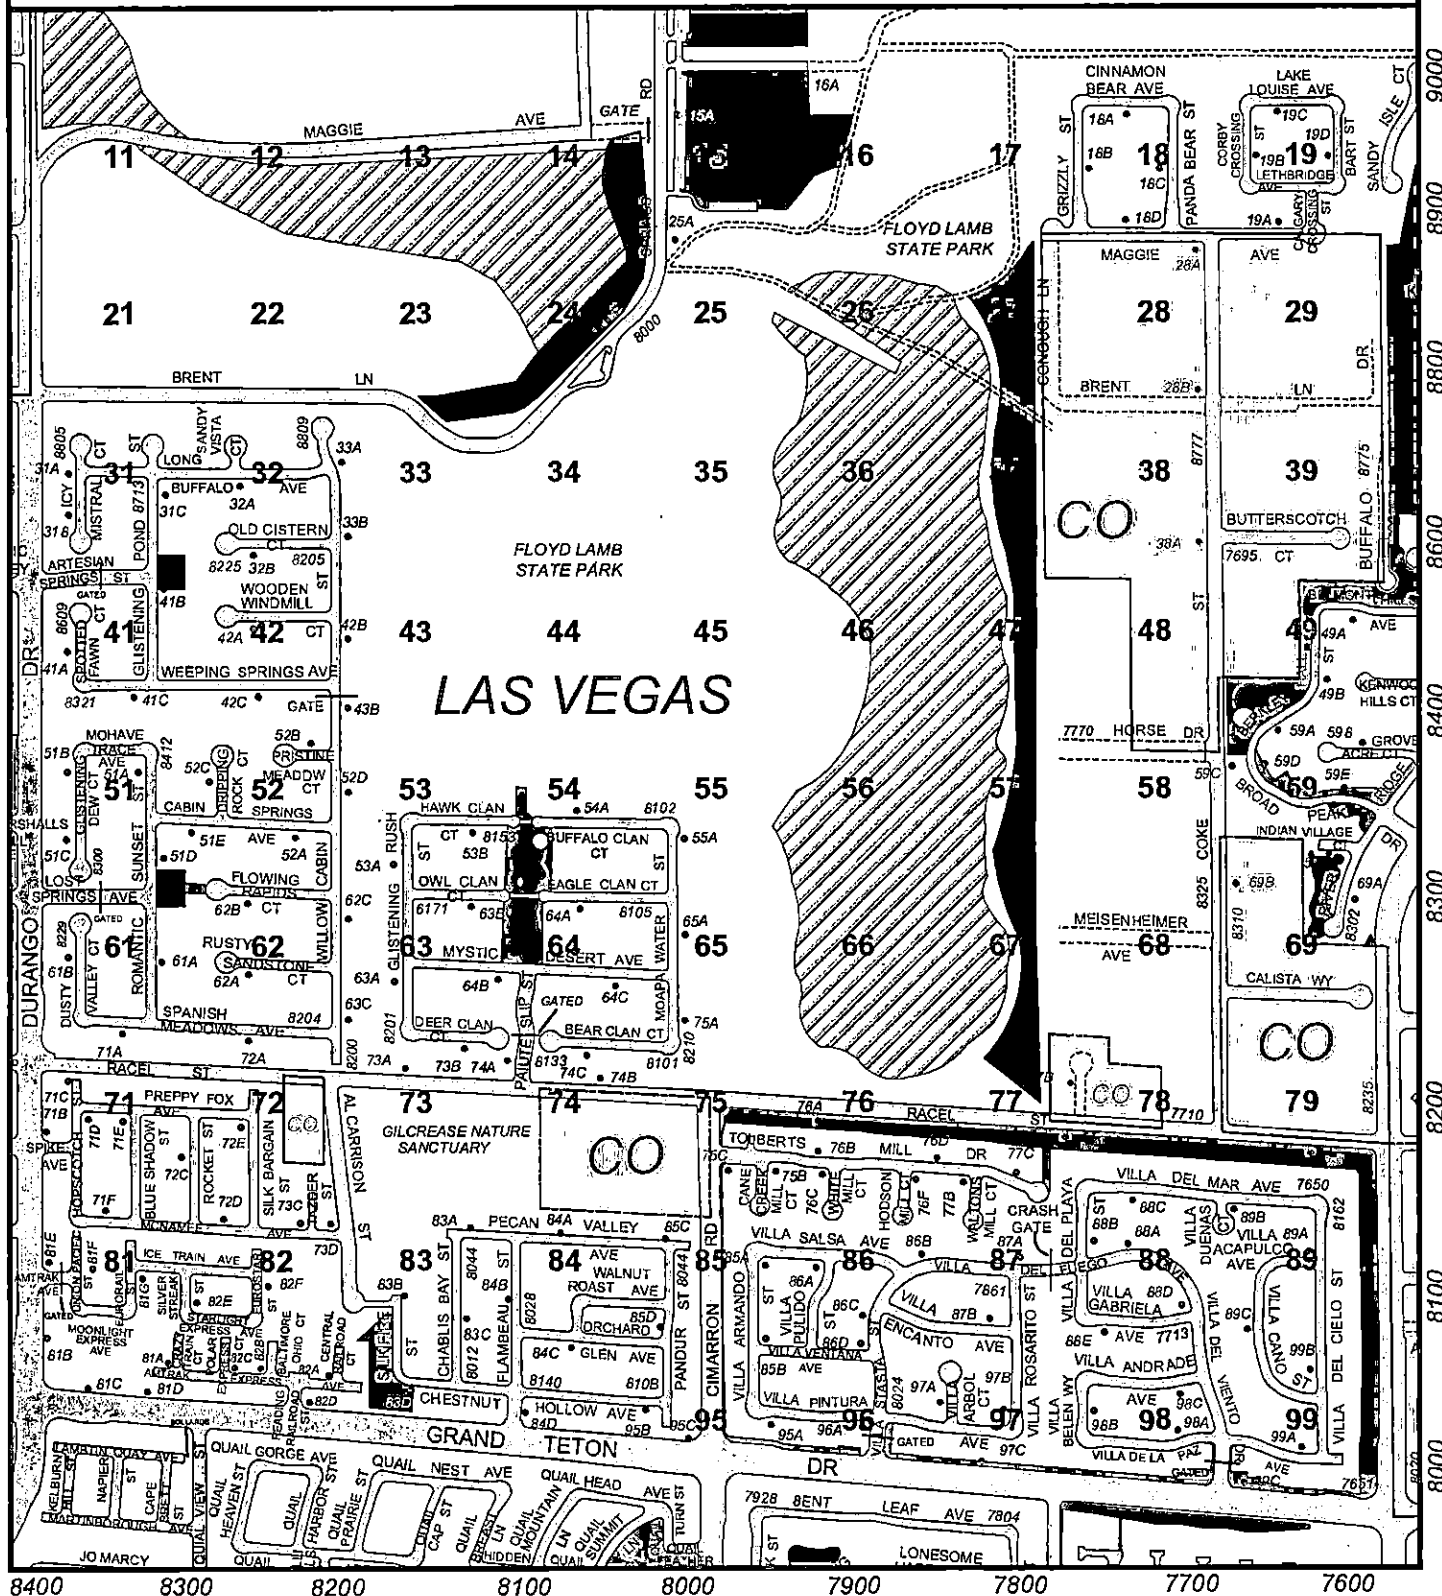

8400 8300 8200 8100 8000 7900 7800 7700 7600