

JANUARY 15, 1993

FIRE MAP #2217::62,63,64
200 MAP:L-21-3

LOT	1	1825	BATHURST LANE	N/S	PRIVATE DRIVE
	2	1829			
	3	1833			
	4	1837			
	5	1841			
LOT	6	8204	BARHAM LANE	E/W	PRIVATE DRIVE
	7	8200			
LOT	8	1832	BATHURST LANE	N/S	PRIVATE DRIVE
	9	1828			
LOT	10	8205	SPANISH PEAK AVENUE	E/W	PRIVATE DRIVE
	11	8201			
LOT	12	1833	SPANISH SUN LANE	N/S	PRIVATE DRIVE
	13	1840			
	14	1836			
	15	1832			
LOT	16	8129	SPANISH PEAK AVENUE	E/W	PRIVATE DRIVE
	17	8125			
LOT	18	1901	BENDER COURT	N/S	PRIVATE DRIVE
	19	1905			
	20	1908			
	21	1904			
	22	1900			
LOT	23	8121	SPANISH PEAK AVENUE	E/W	PRIVATE DRIVE
	24	8117			
	25	8113			
LOT	26	1901	BRADBURY CIRCLE	N/S	PRIVATE DRIVE
	27	1905			
	28	1909			
	29	1913			
	30	1912			
	31	1908			
	32	1904			
	33	1900			
LOT	34	1901	BLACKPOOL CIRCLE	N/S	PRIVATE DRIVE
	35	1905			
	36	1909			
LOT	37	8109	SPANISH PEAK AVENUE	N/S	PRIVATE DRIVE
	38	8105			
	39	8101			
LOT	40	1901	BOOKER COURT	N/S	PRIVATE DRIVE
	41	1905			
	42	1909			
	43	1904			
	44	1900			

CITY OF LAS VEGAS
DEPARTMENT OF COMMUNITY
PLANNING & DEVELOPMENT


MATT PINJUV, PLANNER

MASTER SUBDIVISION ADDRESS:

8250 CIELO VISTA AVENUE

(E/W PUBLIC STREET)

MP/dr

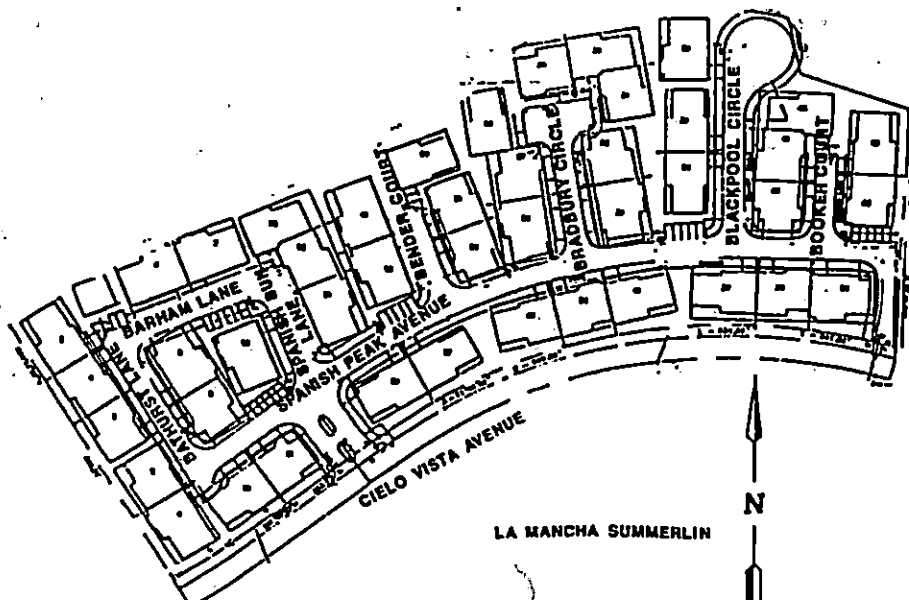

LA MANCHA SUMMERLIN

JANUARY 15, 1993

FIRE MAP #2217::62,63,64
200 MAP:L-21-3

LOT	1	1825	BATHURST LANE	N/S	PRIVATE DRIVE
	2	1829			
	3	1833			
	4	1837			
	5	1841			
LOT	6	8204	BARHAM LANE	E/W	PRIVATE DRIVE
	7	8200			
LOT	8	1832	BATHURST LANE	N/S	PRIVATE DRIVE
	9	1828			
LOT	10	8205	SPANISH PEAK AVENUE	E/W	PRIVATE DRIVE
	11	8201			
LOT	12	1833	SPANISH SUN LANE	N/S	PRIVATE DRIVE
	13	1840			
	14	1836			
	15	1832			
LOT	16	8129	SPANISH PEAK AVENUE	E/W	PRIVATE DRIVE
	17	8125			
LOT	18	1901	BENDER COURT	N/S	PRIVATE DRIVE
	19	1905			
	20	1908			
	21	1904			
	22	1900			
LOT	23	8121	SPANISH PEAK AVENUE	E/W	PRIVATE DRIVE
	24	8117			
	25	8113			
LOT	26	1901	BRADBURY CIRCLE	N/S	PRIVATE DRIVE
	27	1905			
	28	1909			
	29	1913			
	30	1912			
	31	1908			
	32	1904			
	33	1900			
LOT	34	1901	BLACKPOOL CIRCLE	N/S	PRIVATE DRIVE
	35	1905			
	36	1909			
LOT	37	8109	SPANISH PEAK AVENUE	N/S	PRIVATE DRIVE
	38	8105			
	39	8101			
LOT	40	1901	BOOKER COURT	N/S	PRIVATE DRIVE
	41	1905			
	42	1909			
	43	1904			
	44	1900			

CITY OF LAS VEGAS
DEPARTMENT OF COMMUNITY
PLANNING & DEVELOPMENT


MATT PINJUV, PLANNER

MASTER SUBDIVISION ADDRESS:

8250 CIELO VISTA AVENUE

(E/W PUBLIC STREET)

MP/dr

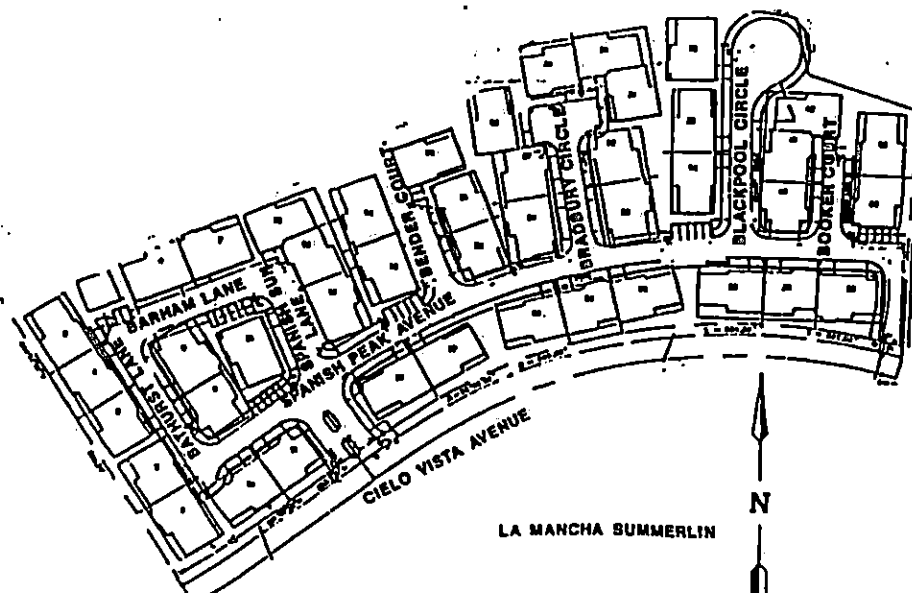

LA MANCHA SUMMERLIN

JANUARY 15, 1993

FIRE MAP #2217::62,63,64
200 MAP:L-21-3

=====					
LOT	1	1825	BATHURST LANE	N/S	PRIVATE DRIVE
	2	1829			
	3	1833			
	4	1837			
	5	1841			
LOT	6	8204	BARHAM LANE	E/W	PRIVATE DRIVE
	7	8200			
LOT	8	1832	BATHURST LANE	N/S	PRIVATE DRIVE
	9	1828			
LOT	10	8205	SPANISH PEAK AVENUE	E/W	PRIVATE DRIVE
	11	8201			
LOT	12	1833	SPANISH SUN LANE	N/S	PRIVATE DRIVE
	13	1840			
	14	1836			
	15	1832			
LOT	16	8129	SPANISH PEAK AVENUE	E/W	PRIVATE DRIVE
	17	8125			
LOT	18	1901	BENDER COURT	N/S	PRIVATE DRIVE
	19	1905			
	20	1908			
	21	1904			
	22	1900			
LOT	23	8121	SPANISH PEAK AVENUE	E/W	PRIVATE DRIVE
	24	8117			
	25	8113			
LOT	26	1901	BRADBURY CIRCLE	N/S	PRIVATE DRIVE
	27	1905			
	28	1909			
	29	1913			
	30	1912			
	31	1908			
	32	1904			
	33	1900			
LOT	34	1901	BLACKPOOL CIRCLE	N/S	PRIVATE DRIVE
	35	1905			
	36	1909			
LOT	37	8109	SPANISH PEAK AVENUE	N/S	PRIVATE DRIVE
	38	8105			
	39	8101			
LOT	40	1901	BOOKER COURT	N/S	PRIVATE DRIVE
	41	1905			
	42	1909			
	43	1904			
	44	1900			


CITY OF LAS VEGAS
DEPARTMENT OF COMMUNITY
PLANNING & DEVELOPMENT

MATT PINJUV, PLANNER

MASTER SUBDIVISION ADDRESS:

8250 CIELO VISTA AVENUE (E/W PUBLIC STREET)

MP/dr

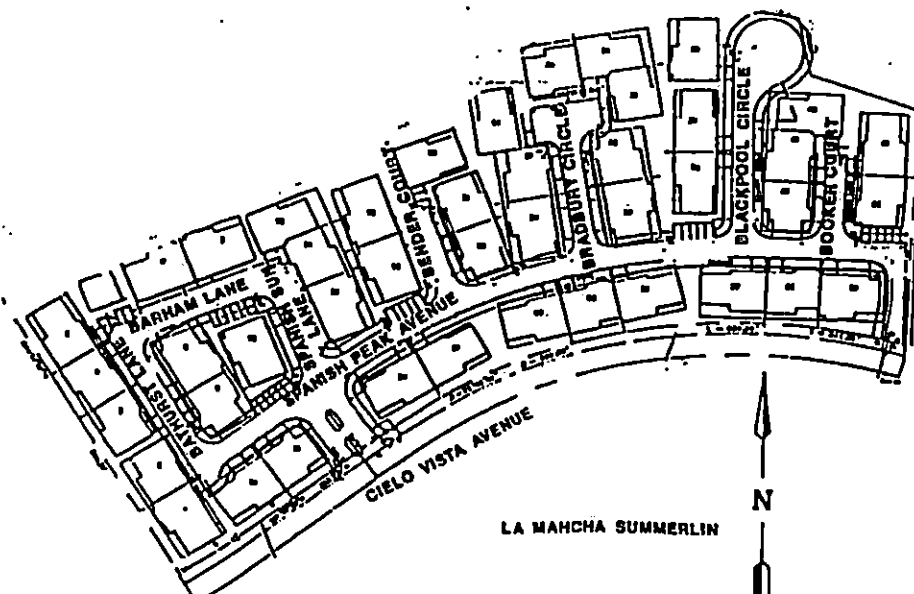

Homes by
STANTON
Quality and Value by Design

October 6, 1993

City of Las Vegas


To whom it may concern,

This letter is to request an address for the entry gate system at La Mancha Summerlin. As the owner/developer of the property known as La Mancha Summerlin we are requesting this address on behalf of the Harrison Door Company.

Thank you for attention to this matter.

Sincerely,

HOMES BY STANTON, INC.

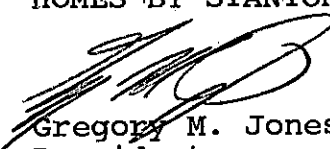

Gregory M. Jones
President

GMJ:lj

PLANNING AND
DEVELOPMENT

Oct 6 10 44 AM '93

RECEIVED

LA MANCHA ESTATES

SAFETY LOOP

A.V.I. LOOP
(45' FROM GATELINE)

ENTRANCE

1819 SPANISH SUN LA.
(ADDRESS FOR GATE)

EXIT

SAFETY LOOPS

HARRISON DOOR COMPANY

1. Supply and installation of wrought iron swing gates
(1) Pair of 10' x 6' Swing gates, (1) Pair of 8'6" x 6" Swing gates
2. Supply and installation of (4) Swing Gate Operators
Powermaster CSWI-72, 3/4 hp, 220v
3. Telephone Entry System, Sentex Vista HF-70
4. Battery Back System (Powerguard) to open gates upon power loss
5. Automatic Vehicle Identification to open gates when triggered by
Emergency Vehicle Transmitters
6. Gates to be manually operable without special knowledge, tools, etc.

CIELD VISTA AVENUE