

**BOCA PARK
MARKETPLACE**

Land Use Map: G-32-7

Fire Dept. District Map:
#2416/ 83-85; 93-96

MASTER SITE ADDRESS:


8998 W. CHARLESTON BOULEVARD

Pad	N	8700	W. Charleston Blvd.	<i>No Suites at this time</i>
Pad	M	8710		<i>No Suites at this time</i>
Major Tenant		8720		OfficeMax
Pad	L	8730		<i>No suites at this time</i>
Retail Shops		8740		Suites 1 - 12
Major Tenant		8750		Target
Pad	K	8780		<i>No Suites at this time</i>
Retail Shops		8800		Suites 1 - 30
Pad	J	8820		<i>No Suites at this time</i>
Pad	I	8850		<i>No Suites at this time</i>
Pad	O	8880		<i>No Suites at this time</i>
Pad	H	8900		Wendy's
Pad	G	8950		<i>No Suites at this time</i>
Pad	F	8980		<i>No Suites at this time</i>
Pad	1	780	S. Rampart Blvd.	<i>No Suites at this time</i>
Pad	2	790		<i>No Suites at this time</i>
Pad	A	800		Long's Drug Store
Major Tenant		820		Vons Stores
Pads	B & C	900		<i>No Suites at this time</i>
Pad	D	950		<i>No Suites at this time</i>
Pad	P	1000		<i>No Suites at this time</i>
Pad	E	1050		<i>No Suites at this time</i>

David Bratcher
Planner II



City of Las Vegas
Planning & Development

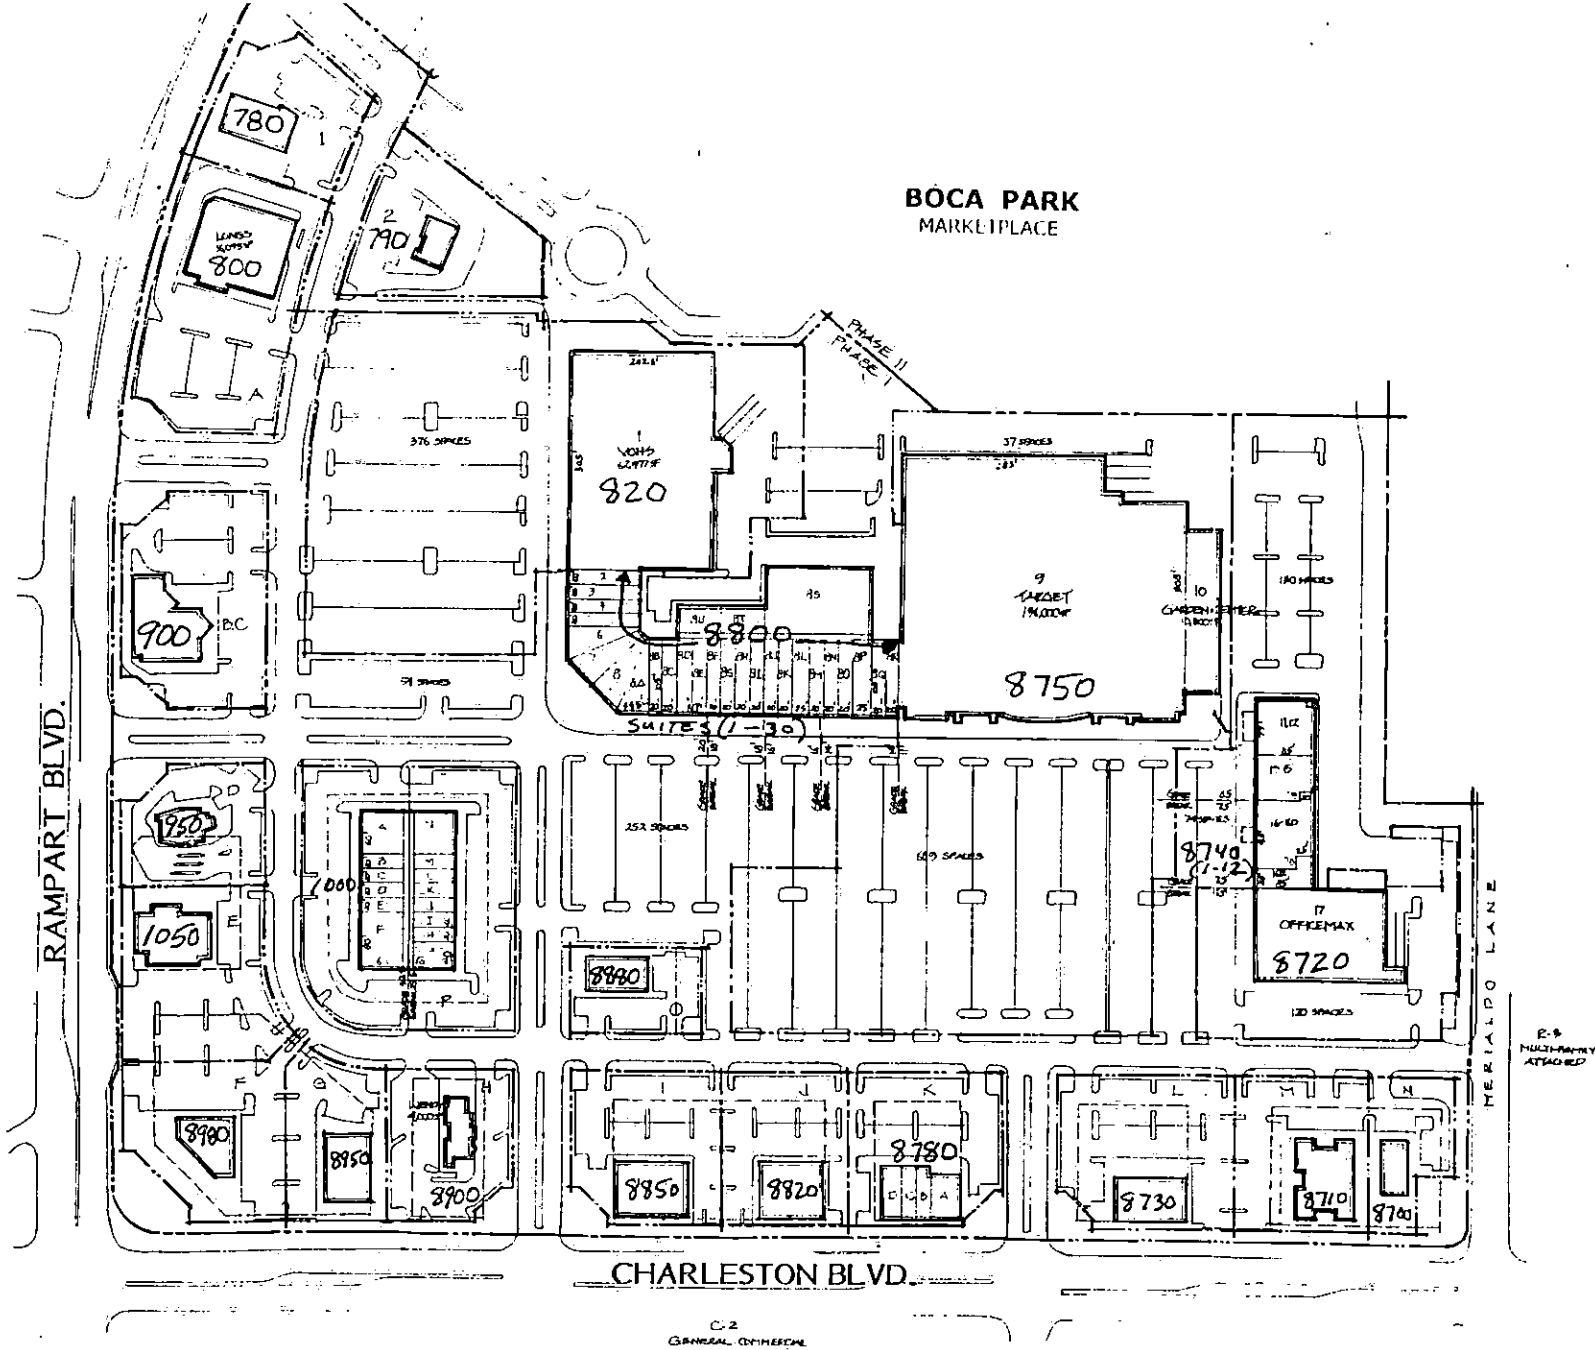

Master Address: 8998 W. CHARLESTON BOULEVARD



