

ANGEL COURT CONDOMINIUMS

Amended Addresses: 9/27/94

(ORIGINAL DATE: MAY 3, 1994)

FIRE MAP #2417::81


200 MAP: L-33-7

GENERAL SITE ADDRESS: 900 HEAVENLY HILLS COURT

<.Block/Building and Lot/
Unit Legal Description.>

<.Mailing Address/Number Posted on Building.>

BUILDING 1	UNIT	104 101	900	HEAVENLY HILLS COURT	APT. NO.	101
		101 102				102
		102 103				103
		103 104				104
		204 201				201
		201 202				202
		202 203				203
		203 204				204
BUILDING 2	UNIT	103 101	900	HEAVENLY HILLS COURT	APT. NO.	105
		104 102				106
		101 103				107
		102 104				108
		203 201				205
		204 202				206
		201 203				207
		202 204				208
BUILDING 3	UNIT	103 101	900	HEAVENLY HILLS COURT	APT. NO.	109
		104 102				110
		101 103				111
		102 104				112
		203 201				209
		204 202				210
		201 203				211
		202 204				212
BUILDING 4	UNIT	103 101	900	HEAVENLY HILLS COURT	APT. NO.	113
		104 102				114
		101 103				115
		102 104				116
		203 201				213
		204 202				214
		201 203				215
		202 204				216
BUILDING 5	UNIT	101	900	HEAVENLY HILLS COURT	APT. NO.	117
		102				118
		103				119
		104				120
		201				217
		202				218
		203				219
		204				220
COMMON AREA LOTS	A, B, C		900	HEAVENLY HILLS COURT		

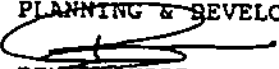CITY OF LAS VEGAS
DEPARTMENT OF COMMUNITY
PLANNING & DEVELOPMENT

BEN MAGUIRE, PLANNER I


BH/dr

NOTE: The driveway around this condominium is a PRIVATE DRIVE LANE

ANGEL COURT CONDOMINIUMS


UNDEVELOPED
APN 450-200-003

UNDEVELOPED
APN 450-200-008

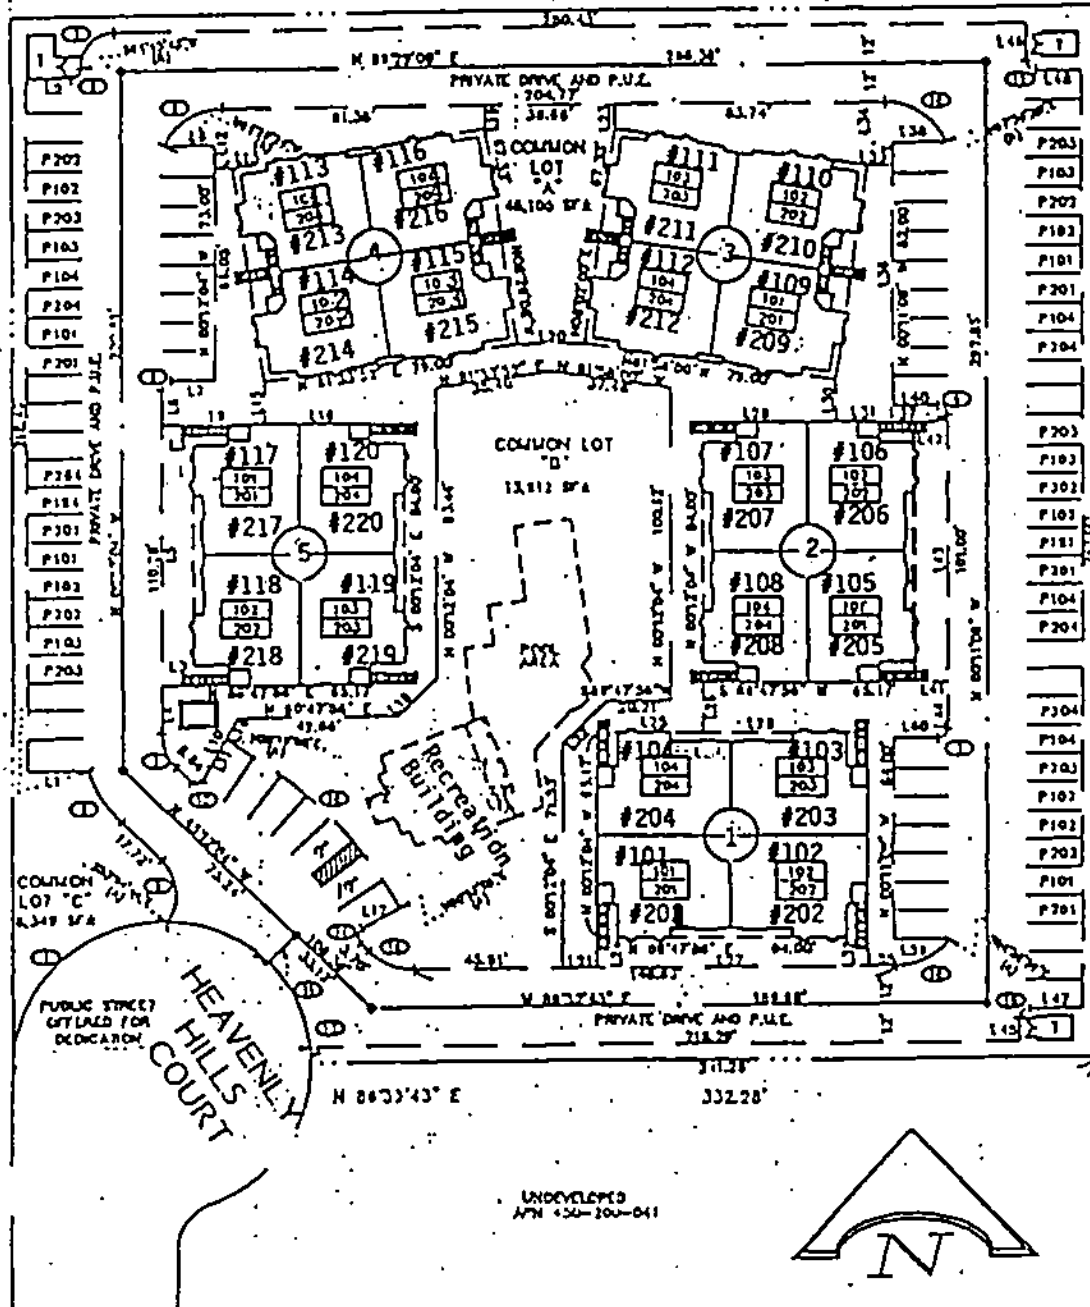

UNDEVELOPED
APR 4 20-200-005

UNDEVELOPED
APR 4 20-204-050

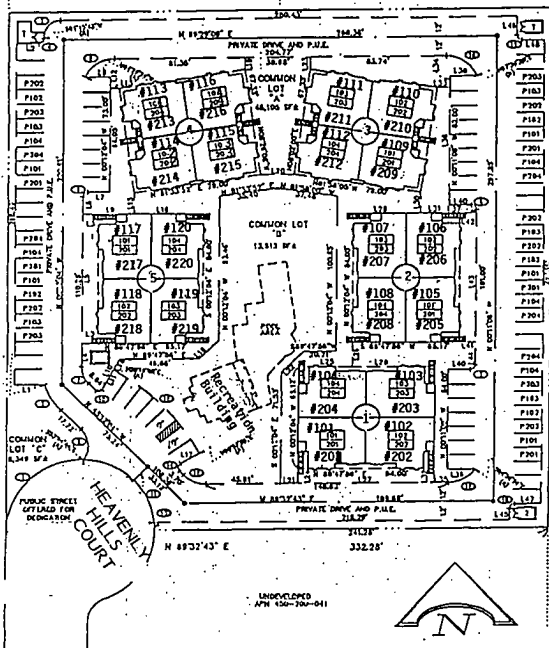

ANGEL COURT CONDOMINIUMS

Amended Addresses: 9/27/94

(ORIGINAL DATE: MAY 3, 1994)

FIRE MAP #2417::81


200 MAP: L-33-7

GENERAL SITE ADDRESS: 900 HEAVENLY HILLS COURT

<.Block/Building and Lot/
Unit Legal Description.>

<.Mailing Address/Number Posted on Building.>

BUILDING 1	UNIT	104 101	900	HEAVENLY HILLS COURT	APT. NO.	101
		101 102				102
		102 103				103
		103 104				104
		204 201				201
		201 202				202
		202 203				203
		203 204				204
BUILDING 2	UNIT	103 101	900	HEAVENLY HILLS COURT	APT. NO.	105
		104 102				106
		101 103				107
		102 104				108
		203 201				205
		204 202				206
		201 203				207
		202 204				208
BUILDING 3	UNIT	103 101	900	HEAVENLY HILLS COURT	APT. NO.	109
		104 102				110
		101 103				111
		102 104				112
		203 201				209
		204 202				210
		201 203				211
		202 204				212
BUILDING 4	UNIT	103 101	900	HEAVENLY HILLS COURT	APT. NO.	113
		104 102				114
		101 103				115
		102 104				116
		203 201				213
		204 202				214
		201 203				215
		202 204				216
BUILDING 5	UNIT	101	900	HEAVENLY HILLS COURT	APT. NO.	117
		102				118
		103				119
		104				120
		201				217
		202				218
		203				219
		204				220
COMMON AREA LOTS	A, B, C		900	HEAVENLY HILLS COURT		

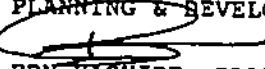CITY OF LAS VEGAS
DEPARTMENT OF COMMUNITY
PLANNING & DEVELOPMENT

BEN MAGUIRE, PLANNER I

BM/dr

NOTE: The driveway around this condominium is a PRIVATE DRIVE LANE

UNICYCLE PC
APR 4 1990 10:00-00:00

UNDEVELOPED
APR 150-200-604

