

TERRACES II IN THE HILLS AT SUMMERLIN AMENDED

Recorded in Book 77 Page 17 of Plats

200 Scale Map Location: L-30-6; L-29-5

Fire Dept. District Map # 2316:/59 & 2316/61

MASTER SITE ADDRESS: 901 HILLSHIRE DR

BLDG	1	UNIT	1101 1102 1103 1104 1201	808 ; ; ; ;	DANA HILLS CT	101 102 103 104 203	N/S	PRIVATE STREET
BLDG	2	UNIT	2101 2102 2103 2104 2201	805 ; ; ; ;	DANA HILLS CT	104 103 102 101 202	N/S	PRIVATE STREET
BLDG	3	UNIT	3101 3102 3103 3104 3201	804 ; ; ; ;	DANA HILLS CT	101 102 103 104 202	N/S	PRIVATE STREET
BLDG	4	UNIT	4101 4102 4103 4104 4201	801 ; ; ; ;	DANA HILLS CT	104 103 102 101 203	N/S	PRIVATE STREET
BLDG	5	UNIT	5101 5102 5103 5104 5105 5106 5201 5202	9129 ; ; ; ; ; ; ;	MALIBU BREEZE PL	106 105 104 103 102 101 204 203	E/W	PRIVATE STREET
BLDG	6	UNIT	6101 6102 6103 6104 6201	9120 ; ; ; ;	VISTA GREENS WAY	101 102 103 104 203	E/W	PRIVATE STREET
BLDG	7	UNIT	7101 7102 7103 7104 7201	9116 ; ; ; ;	VISTA GREENS WAY	101 102 103 104 202	E/W	PRIVATE STREET
BLDG	8	UNIT	8101 8102 8103 8104 8105 8106 8201 8202	9112 ; ; ; ; ; ; ;	VISTA GREENS WAY	101 102 103 104 105 106 203 204	E/W	PRIVATE STREET
BLDG	9	UNIT	9101	9108	VISTA GREENS WAY	101	E/W	PRIVATE STREET

TERRACES II IN THE HILLS AT SUMMERLIN AMENDED

BLDG	9	UNIT	9102	9108	VISTA GREENS WAY	102	E/W	PRIVATE STREET
			9103			103		
			9104			104		
			9105			105		
			9106			106		
			9201			203		
			9202			204		
BLDG	10	UNIT	10101	9104	VISTA GREENS WAY	101	E/W	PRIVATE STREET
			10102			102		
			10103			103		
			10104			104		
			10201			203		
BLDG	11	UNIT	11101	9100	VISTA GREENS WAY	101	E/W	PRIVATE STREET
			11102			102		
			11103			103		
			11104			104		
			11201			202		
Common Area		J	9101		VISTA GREENS WAY		E/W	PRIVATE STREET
		K	9103					
		L	9107					
		M	9111					
		N	9115					
		O	9119					
		P	9123					
Common Area		Q	803		DANA HILLS CT		N/S	PRIVATE STREET
		R	802					
		S	807					
		T	810					

Street with no addresses: SUMMERLIN PARKWAY (E/W)

ORIGINAL DATE: 4/30/1996

AMENDED DATE: 12/04/1996

CITY OF LAS VEGAS
PLANNING & DEVELOPMENT DEPARTMENT



KYLE C WALTON, SENIOR PLANNER

TERRACES II IN THE HILLS AT SUMMERLIN AMENDED

Recorded in Book 77 Page 17 of Plats

200 Scale Map Location: L-30-6; L-29-5

Fire Dept. District Map # 2316:/59 & 2316/61

MASTER SITE ADDRESS: 901 HILLSHIRE DR

BLDG	1	UNIT	1101 1102 1103 1104 1201	808	DANA HILLS CT	101 102 103 104 203	N/S	PRIVATE STREET
BLDG	2	UNIT	2101 2102 2103 2104 2201	805	DANA HILLS CT	104 103 102 101 202	N/S	PRIVATE STREET
BLDG	3	UNIT	3101 3102 3103 3104 3201	804	DANA HILLS CT	101 102 103 104 202	N/S	PRIVATE STREET
BLDG	4	UNIT	4101 4102 4103 4104 4201	801	DANA HILLS CT	104 103 102 101 203	N/S	PRIVATE STREET
BLDG	5	UNIT	5101 5102 5103 5104 5105 5106 5201 5202	9129	MALIBU BREEZE PL	106 105 104 103 102 101 204 203	E/W	PRIVATE STREET
BLDG	6	UNIT	6101 6102 6103 6104 6201	9120	VISTA GREENS WAY	101 102 103 104 203	E/W	PRIVATE STREET
BLDG	7	UNIT	7101 7102 7103 7104 7201	9116	VISTA GREENS WAY	101 102 103 104 202	E/W	PRIVATE STREET
BLDG	8	UNIT	8101 8102 8103 8104 8105 8106 8201 8202	9112	VISTA GREENS WAY	101 102 103 104 105 106 203 204	E/W	PRIVATE STREET
BLDG	9	UNIT	9101	9108	VISTA GREENS WAY	101	E/W	PRIVATE STREET

TERRACES II IN THE HILLS AT SUMMERLIN AMENDED

BLDG	9	UNIT	9102	9108	VISTA GREENS WAY	102	E/W	PRIVATE STREET
			9103			103		
			9104			104		
			9105			105		
			9106			106		
			9201			203		
			9202			204		
BLDG	10	UNIT	10101	9104	VISTA GREENS WAY	101	E/W	PRIVATE STREET
			10102			102		
			10103			103		
			10104			104		
			10201			203		
BLDG	11	UNIT	11101	9100	VISTA GREENS WAY	101	E/W	PRIVATE STREET
			11102			102		
			11103			103		
			11104			104		
			11201			202		
Common Area		J	9101		VISTA GREENS WAY		E/W	PRIVATE STREET
		K	9103					
		L	9107					
		M	9111					
		N	9115					
		O	9119					
		P	9123					
Common Area		Q	803		DANA HILLS CT		N/S	PRIVATE STREET
		R	802					
		S	807					
		T	810					

Street with no addresses: SUMMERLIN PARKWAY (E/W)

ORIGINAL DATE: 4/30/1996

AMENDED DATE: 12/04/1996

CITY OF LAS VEGAS
PLANNING & DEVELOPMENT DEPARTMENT



KYLE C WALTON, SENIOR PLANNER

TERRACES II IN THE HILLS AT SUMMERLIN AMENDED

Recorded in Book 77 Page 17 of Plats

200 Scale Map Location: L-30-6; L-29-5

Fire Dept. District Map # 2316:/59 & 2316/61

MASTER SITE ADDRESS: 901 HILLSHIRE DR

BLDG	1	UNIT	1101 1102 1103 1104 1201	808	DANA HILLS CT	101 102 103 104 203	N/S	PRIVATE STREET
BLDG	2	UNIT	2101 2102 2103 2104 2201	805	DANA HILLS CT	104 103 102 101 202	N/S	PRIVATE STREET
BLDG	3	UNIT	3101 3102 3103 3104 3201	804	DANA HILLS CT	101 102 103 104 202	N/S	PRIVATE STREET
BLDG	4	UNIT	4101 4102 4103 4104 4201	801	DANA HILLS CT	104 103 102 101 203	N/S	PRIVATE STREET
BLDG	5	UNIT	5101 5102 5103 5104 5105 5106 5201 5202	9129	MALIBU BREEZE PL	106 105 104 103 102 101 204 203	E/W	PRIVATE STREET
BLDG	6	UNIT	6101 6102 6103 6104 6201	9120	VISTA GREENS WAY	101 102 103 104 203	E/W	PRIVATE STREET
BLDG	7	UNIT	7101 7102 7103 7104 7201	9116	VISTA GREENS WAY	101 102 103 104 202	E/W	PRIVATE STREET
BLDG	8	UNIT	8101 8102 8103 8104 8105 8106 8201 8202	9112	VISTA GREENS WAY	101 102 103 104 105 106 203 204	E/W	PRIVATE STREET
BLDG	9	UNIT	9101	9108	VISTA GREENS WAY	101	E/W	PRIVATE STREET

TERRACES II IN THE HILLS AT SUMMERLIN AMENDED

BLDG	9	UNIT	9102 9103 9104 9105 9106 9201 9202	9108	VISTA GREENS WAY	102 103 104 105 106 203 204	E/W	PRIVATE STREET
BLDG	10	UNIT	10101 10102 10103 10104 10201	9104	VISTA GREENS WAY	101 102 103 104 203	E/W	PRIVATE STREET
BLDG	11	UNIT	11101 11102 11103 11104 11201	9100	VISTA GREENS WAY	101 102 103 104 202	E/W	PRIVATE STREET
Common Area		J K L M N O P	9101 9103 9107 9111 9115 9119 9123		VISTA GREENS WAY		E/W	PRIVATE STREET
Common Area		Q R S T	803 802 807 810		DANA HILLS CT		N/S	PRIVATE STREET

Street with no addresses: SUMMERLIN PARKWAY (E/W)

ORIGINAL DATE: 4/30/1996

AMENDED DATE: 12/04/1996

CITY OF LAS VEGAS
PLANNING & DEVELOPMENT DEPARTMENT



KYLE C WALTON, SENIOR PLANNER

TERRACES II IN THE HILLS AT SUMMERLIN AMENDED

Recorded in Book 77 Page 17 of Plats

200 Scale Map Location: L-30-6; L-29-5

Fire Dept. District Map # 2316:/59 & 2316/61

MASTER SITE ADDRESS: 901 HILLSHIRE DR

BLDG	1	UNIT	1101 1102 1103 1104 1201	808	DANA HILLS CT	101 102 103 104 203	N/S	PRIVATE STREET
BLDG	2	UNIT	2101 2102 2103 2104 2201	805	DANA HILLS CT	104 103 102 101 202	N/S	PRIVATE STREET
BLDG	3	UNIT	3101 3102 3103 3104 3201	804	DANA HILLS CT	101 102 103 104 202	N/S	PRIVATE STREET
BLDG	4	UNIT	4101 4102 4103 4104 4201	801	DANA HILLS CT	104 103 102 101 203	N/S	PRIVATE STREET
BLDG	5	UNIT	5101 5102 5103 5104 5105 5106 5201 5202	9129	MALIBU BREEZE PL	106 105 104 103 102 101 204 203	E/W	PRIVATE STREET
BLDG	6	UNIT	6101 6102 6103 6104 6201	9120	VISTA GREENS WAY	101 102 103 104 203	E/W	PRIVATE STREET
BLDG	7	UNIT	7101 7102 7103 7104 7201	9116	VISTA GREENS WAY	101 102 103 104 202	E/W	PRIVATE STREET
BLDG	8	UNIT	8101 8102 8103 8104 8105 8106 8201 8202	9112	VISTA GREENS WAY	101 102 103 104 105 106 203 204	E/W	PRIVATE STREET
BLDG	9	UNIT	9101	9108	VISTA GREENS WAY	101	E/W	PRIVATE STREET

TERRACES II IN THE HILLS AT SUMMERLIN AMENDED

BLDG	9	UNIT	9102 9103 9104 9105 9106 9201 9202	9108	VISTA GREENS WAY	102 103 104 105 106 203 204	E/W	PRIVATE STREET
BLDG	10	UNIT	10101 10102 10103 10104 10201	9104	VISTA GREENS WAY	101 102 103 104 203	E/W	PRIVATE STREET
BLDG	11	UNIT	11101 11102 11103 11104 11201	9100	VISTA GREENS WAY	101 102 103 104 202	E/W	PRIVATE STREET
Common Area		J K L M N O P	9101 9103 9107 9111 9115 9119 9123		VISTA GREENS WAY		E/W	PRIVATE STREET
Common Area		Q R S T	803 802 807 810		DANA HILLS CT		N/S	PRIVATE STREET

Street with no addresses: SUMMERLIN PARKWAY (E/W)

ORIGINAL DATE: 4/30/1996

AMENDED DATE: 12/04/1996

CITY OF LAS VEGAS
PLANNING & DEVELOPMENT DEPARTMENT



KYLE C WALTON, SENIOR PLANNER

TERRACES II IN THE HILLS AT SUMMERLIN AMENDED

Recorded in Book 77 Page 17 of Plats

200 Scale Map Location: L-30-6; L-29-5

Fire Dept. District Map # 2316:/59 & 2316/61

MASTER SITE ADDRESS: 901 HILLSHIRE DR

BLDG	1	UNIT	1101 1102 1103 1104 1201	808	DANA HILLS CT	101 102 103 104 203	N/S	PRIVATE STREET
BLDG	2	UNIT	2101 2102 2103 2104 2201	805	DANA HILLS CT	104 103 102 101 202	N/S	PRIVATE STREET
BLDG	3	UNIT	3101 3102 3103 3104 3201	804	DANA HILLS CT	101 102 103 104 202	N/S	PRIVATE STREET
BLDG	4	UNIT	4101 4102 4103 4104 4201	801	DANA HILLS CT	104 103 102 101 203	N/S	PRIVATE STREET
BLDG	5	UNIT	5101 5102 5103 5104 5105 5106 5201 5202	9129	MALIBU BREEZE PL	106 105 104 103 102 101 204 203	E/W	PRIVATE STREET
BLDG	6	UNIT	6101 6102 6103 6104 6201	9120	VISTA GREENS WAY	101 102 103 104 203	E/W	PRIVATE STREET
BLDG	7	UNIT	7101 7102 7103 7104 7201	9116	VISTA GREENS WAY	101 102 103 104 202	E/W	PRIVATE STREET
BLDG	8	UNIT	8101 8102 8103 8104 8105 8106 8201 8202	9112	VISTA GREENS WAY	101 102 103 104 105 106 203 204	E/W	PRIVATE STREET
BLDG	9	UNIT	9101	9108	VISTA GREENS WAY	101	E/W	PRIVATE STREET

TERRACES II IN THE HILLS AT SUMMERLIN AMENDED

BLDG	9	UNIT	9102	9108	VISTA GREENS WAY	102	E/W	PRIVATE STREET
			9103			103		
			9104			104		
			9105			105		
			9106			106		
			9201			203		
			9202			204		
BLDG	10	UNIT	10101	9104	VISTA GREENS WAY	101	E/W	PRIVATE STREET
			10102			102		
			10103			103		
			10104			104		
			10201			203		
BLDG	11	UNIT	11101	9100	VISTA GREENS WAY	101	E/W	PRIVATE STREET
			11102			102		
			11103			103		
			11104			104		
			11201			202		
Common Area		J	9101		VISTA GREENS WAY		E/W	PRIVATE STREET
		K	9103					
		L	9107					
		M	9111					
		N	9115					
		O	9119					
		P	9123					
Common Area		Q	803		DANA HILLS CT		N/S	PRIVATE STREET
		R	802					
		S	807					
		T	810					

Street with no addresses: SUMMERLIN PARKWAY (E/W)

ORIGINAL DATE: 4/30/1996

AMENDED DATE: 12/04/1996


CITY OF LAS VEGAS
PLANNING & DEVELOPMENT DEPARTMENT



KYLE C WALTON, SENIOR PLANNER

AMENDED PLAT OF
IN THE HI

BEING AN AMENDED MAP OF ALL OF "THE TERRACES II IN THE HILLS AT SUMMERLIN" AS SHOWN BY MAP THEREOF ON FILE IN BOOK 73, PAGE 57 OF PLATS IN THE CLARK COUNTY RECORDER'S OFFICE, CLARK COUNTY, NEVADA, LYING WITHIN SECTIONS 29 AND 30, TOWNSHIP 20 SOUTH, RANGE 60 EAST, M.D.M., CITY OF LAS VEGAS, CLARK COUNTY, NEVADA

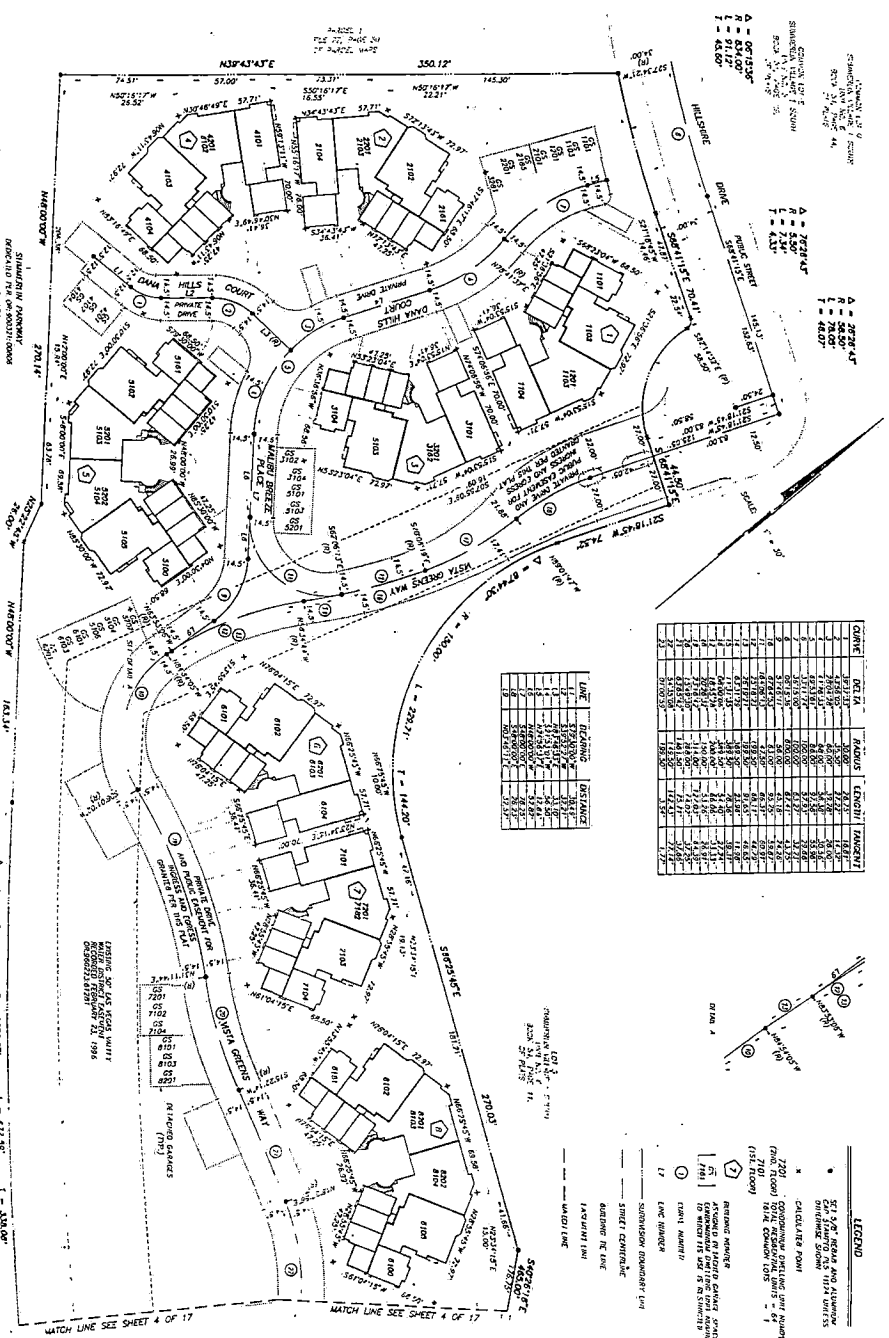

AMENDED PLAT OF

OK COUNTY
NEVADA

CURE	CLINICAL DELTA	MOVING	LENGTH	TANGENT
1	51.53(0.5)	16.50	132.3(1)	27.2(1)
2	21.4(1.3)	16.50	119.7(1)	26.1(1)
3	0.0(0.3)	16.50	6.7(1)	1.0(0)
4	41.1(1.3)	11.50	47.6(1)	25.4(1)
5	64.2(0.8)	11.50	17.4(1)	21.7(1)
6	16.4(1.0)	11.50	59.6(1)	15.5(1)
7	47.1(0.8)	11.50	47.6(1)	15.5(1)
8	109.0(0.5)	12.50	47.0(1)	15.5(1)
9	67.6(1.0)	11.50	44.4(1)	20.1(1)
10	67.6(1.0)	11.50	17.9(1)	20.4(1)

