

TERRACES II IN THE HILLS AT SUMMERLIN AMENDED

Recorded in Book 77 Page 17 of Plats

200 Scale Map Location: L-30-6; L-29-5

Fire Dept. District Map # 2316:/59 & 2316/61

MASTER SITE ADDRESS: 901 HILLSHIRE DR

BLDG	1	UNIT	1101 1102 1103 1104 1201	808 ; ;	DANA HILLS CT	101 102 103 104 203	N/S	PRIVATE STREET
BLDG	2	UNIT	2101 2102 2103 2104 2201	805	DANA HILLS CT	104 103 102 101 202	N/S	PRIVATE STREET
BLDG	3	UNIT	3101 3102 3103 3104 3201	804	DANA HILLS CT	101 102 103 104 202	N/S	PRIVATE STREET
BLDG	4	UNIT	4101 4102 4103 4104 4201	801	DANA HILLS CT	104 103 102 101 203	N/S	PRIVATE STREET
BLDG	5	UNIT	5101 5102 5103 5104 5105 5106 5201 5202	9129	MALIBU BREEZE PL	106 105 104 103 102 101 204 203	E/W	PRIVATE STREET
BLDG	6	UNIT	6101 6102 6103 6104 6201	9120	VISTA GREENS WAY	101 102 103 104 203	E/W	PRIVATE STREET
BLDG	7	UNIT	7101 7102 7103 7104 7201	9116	VISTA GREENS WAY	101 102 103 104 202	E/W	PRIVATE STREET
BLDG	8	UNIT	8101 8102 8103 8104 8105 8106 8201 8202	9112	VISTA GREENS WAY	101 102 103 104 105 106 203 204	E/W	PRIVATE STREET
BLDG	9	UNIT	9101	9108	VISTA GREENS WAY	101	E/W	PRIVATE STREET

TERRACES II IN THE HILLS AT SUMMERLIN AMENDED

BLDG	9	UNIT	9102	9108	VISTA GREENS WAY	102	E/W	PRIVATE STREET
			9103			103		
			9104			104		
			9105			105		
			9106			106		
			9201			203		
			9202			204		
BLDG	10	UNIT	10101	9104	VISTA GREENS WAY	101	E/W	PRIVATE STREET
			10102			102		
			10103			103		
			10104			104		
			10201			203		
BLDG	11	UNIT	11101	9100	VISTA GREENS WAY	101	E/W	PRIVATE STREET
			11102			102		
			11103			103		
			11104			104		
			11201			202		
Common Area		J	9101		VISTA GREENS WAY		E/W	PRIVATE STREET
		K	9103					
		L	9107					
		M	9111					
		N	9115					
		O	9119					
		P	9123					
Common Area		Q	803		DANA HILLS CT		N/S	PRIVATE STREET
		R	802					
		S	807					
		T	810					

Street with no addresses: SUMMERLIN PARKWAY (E/W)

ORIGINAL DATE: 4/30/1996

AMENDED DATE: 12/04/1996

CITY OF LAS VEGAS
PLANNING & DEVELOPMENT DEPARTMENT



KYLE C WALTON, SENIOR PLANNER

TERRACES II IN THE HILLS AT SUMMERLIN AMENDED

Recorded in Book 77 Page 17 of Plats

200 Scale Map Location: L-30-6; L-29-5

Fire Dept. District Map # 2316:/59 & 2316/61

MASTER SITE ADDRESS: 901 HILLSHIRE DR

BLDG	1	UNIT	1101 1102 1103 1104 1201	808	DANA HILLS CT	101 102 103 104 203	N/S	PRIVATE STREET
BLDG	2	UNIT	2101 2102 2103 2104 2201	805	DANA HILLS CT	104 103 102 101 202	N/S	PRIVATE STREET
BLDG	3	UNIT	3101 3102 3103 3104 3201	804	DANA HILLS CT	101 102 103 104 202	N/S	PRIVATE STREET
BLDG	4	UNIT	4101 4102 4103 4104 4201	801	DANA HILLS CT	104 103 102 101 203	N/S	PRIVATE STREET
BLDG	5	UNIT	5101 5102 5103 5104 5105 5106 5201 5202	9129	MALIBU BREEZE PL	106 105 104 103 102 101 204 203	E/W	PRIVATE STREET
BLDG	6	UNIT	6101 6102 6103 6104 6201	9120	VISTA GREENS WAY	101 102 103 104 203	E/W	PRIVATE STREET
BLDG	7	UNIT	7101 7102 7103 7104 7201	9116	VISTA GREENS WAY	101 102 103 104 202	E/W	PRIVATE STREET
BLDG	8	UNIT	8101 8102 8103 8104 8105 8106 8201 8202	9112	VISTA GREENS WAY	101 102 103 104 105 106 203 204	E/W	PRIVATE STREET
BLDG	9	UNIT	9101	9108	VISTA GREENS WAY	101	E/W	PRIVATE STREET

TERRACES II IN THE HILLS AT SUMMERLIN AMENDED

BLDG	9	UNIT	9102	9108	VISTA GREENS WAY	102	E/W	PRIVATE STREET
			9103			103		
			9104			104		
			9105			105		
			9106			106		
			9201			203		
			9202			204		
BLDG	10	UNIT	10101	9104	VISTA GREENS WAY	101	E/W	PRIVATE STREET
			10102			102		
			10103			103		
			10104			104		
			10201			203		
BLDG	11	UNIT	11101	9100	VISTA GREENS WAY	101	E/W	PRIVATE STREET
			11102			102		
			11103			103		
			11104			104		
			11201			202		
Common Area		J	9101		VISTA GREENS WAY		E/W	PRIVATE STREET
		K	9103					
		L	9107					
		M	9111					
		N	9115					
		O	9119					
		P	9123					
Common Area		Q	803		DANA HILLS CT		N/S	PRIVATE STREET
		R	802					
		S	807					
		T	810					

Street with no addresses: SUMMERLIN PARKWAY (E/W)

ORIGINAL DATE: 4/30/1996

AMENDED DATE: 12/04/1996

CITY OF LAS VEGAS
PLANNING & DEVELOPMENT DEPARTMENT



KYLE C WALTON, SENIOR PLANNER

TERRACES II IN THE HILLS AT SUMMERLIN AMENDED

Recorded in Book 77 Page 17 of Plats

200 Scale Map Location: L-30-6; L-29-5

Fire Dept. District Map # 2316:/59 & 2316/61

MASTER SITE ADDRESS: 901 HILLSHIRE DR

BLDG	1	UNIT	1101 1102 1103 1104 1201	808	DANA HILLS CT	101 102 103 104 203	N/S	PRIVATE STREET
BLDG	2	UNIT	2101 2102 2103 2104 2201	805	DANA HILLS CT	104 103 102 101 202	N/S	PRIVATE STREET
BLDG	3	UNIT	3101 3102 3103 3104 3201	804	DANA HILLS CT	101 102 103 104 202	N/S	PRIVATE STREET
BLDG	4	UNIT	4101 4102 4103 4104 4201	801	DANA HILLS CT	104 103 102 101 203	N/S	PRIVATE STREET
BLDG	5	UNIT	5101 5102 5103 5104 5105 5106 5201 5202	9129	MALIBU BREEZE PL	106 105 104 103 102 101 204 203	E/W	PRIVATE STREET
BLDG	6	UNIT	6101 6102 6103 6104 6201	9120	VISTA GREENS WAY	101 102 103 104 203	E/W	PRIVATE STREET
BLDG	7	UNIT	7101 7102 7103 7104 7201	9116	VISTA GREENS WAY	101 102 103 104 202	E/W	PRIVATE STREET
BLDG	8	UNIT	8101 8102 8103 8104 8105 8106 8201 8202	9112	VISTA GREENS WAY	101 102 103 104 105 106 203 204	E/W	PRIVATE STREET
BLDG	9	UNIT	9101	9108	VISTA GREENS WAY	101	E/W	PRIVATE STREET

TERRACES II IN THE HILLS AT SUMMERLIN AMENDED

BLDG	9	UNIT	9102 9103 9104 9105 9106 9201 9202	9108	VISTA GREENS WAY	102 103 104 105 106 203 204	E/W	PRIVATE STREET
BLDG	10	UNIT	10101 10102 10103 10104 10201	9104	VISTA GREENS WAY	101 102 103 104 203	E/W	PRIVATE STREET
BLDG	11	UNIT	11101 11102 11103 11104 11201	9100	VISTA GREENS WAY	101 102 103 104 202	E/W	PRIVATE STREET
Common Area		J K L M N O P	9101 9103 9107 9111 9115 9119 9123		VISTA GREENS WAY		E/W	PRIVATE STREET
Common Area		Q R S T	803 802 807 810		DANA HILLS CT		N/S	PRIVATE STREET

Street with no addresses: SUMMERLIN PARKWAY (E/W)

ORIGINAL DATE: 4/30/1996

AMENDED DATE: 12/04/1996

CITY OF LAS VEGAS
PLANNING & DEVELOPMENT DEPARTMENT



KYLE C WALTON, SENIOR PLANNER

TERRACES II IN THE HILLS AT SUMMERLIN AMENDED

Recorded in Book 77 Page 17 of Plats

200 Scale Map Location: L-30-6; L-29-5

Fire Dept. District Map # 2316:/59 & 2316/61

MASTER SITE ADDRESS: 901 HILLSHIRE DR

BLDG	1	UNIT	1101 1102 1103 1104 1201	808	DANA HILLS CT	101 102 103 104 203	N/S	PRIVATE STREET
BLDG	2	UNIT	2101 2102 2103 2104 2201	805	DANA HILLS CT	104 103 102 101 202	N/S	PRIVATE STREET
BLDG	3	UNIT	3101 3102 3103 3104 3201	804	DANA HILLS CT	101 102 103 104 202	N/S	PRIVATE STREET
BLDG	4	UNIT	4101 4102 4103 4104 4201	801	DANA HILLS CT	104 103 102 101 203	N/S	PRIVATE STREET
BLDG	5	UNIT	5101 5102 5103 5104 5105 5106 5201 5202	9129	MALIBU BREEZE PL	106 105 104 103 102 101 204 203	E/W	PRIVATE STREET
BLDG	6	UNIT	6101 6102 6103 6104 6201	9120	VISTA GREENS WAY	101 102 103 104 203	E/W	PRIVATE STREET
BLDG	7	UNIT	7101 7102 7103 7104 7201	9116	VISTA GREENS WAY	101 102 103 104 202	E/W	PRIVATE STREET
BLDG	8	UNIT	8101 8102 8103 8104 8105 8106 8201 8202	9112	VISTA GREENS WAY	101 102 103 104 105 106 203 204	E/W	PRIVATE STREET
BLDG	9	UNIT	9101	9108	VISTA GREENS WAY	101	E/W	PRIVATE STREET

TERRACES II IN THE HILLS AT SUMMERLIN AMENDED

BLDG	9	UNIT	9102 9103 9104 9105 9106 9201 9202	9108	VISTA GREENS WAY	102 103 104 105 106 203 204	E/W	PRIVATE STREET
BLDG	10	UNIT	10101 10102 10103 10104 10201	9104	VISTA GREENS WAY	101 102 103 104 203	E/W	PRIVATE STREET
BLDG	11	UNIT	11101 11102 11103 11104 11201	9100	VISTA GREENS WAY	101 102 103 104 202	E/W	PRIVATE STREET
Common Area		J K L M N O P	9101 9103 9107 9111 9115 9119 9123		VISTA GREENS WAY		E/W	PRIVATE STREET
Common Area		Q R S T	803 802 807 810		DANA HILLS CT		N/S	PRIVATE STREET

Street with no addresses: SUMMERLIN PARKWAY (E/W)

ORIGINAL DATE: 4/30/1996

AMENDED DATE: 12/04/1996

CITY OF LAS VEGAS
PLANNING & DEVELOPMENT DEPARTMENT



KYLE C WALTON, SENIOR PLANNER

TERRACES II IN THE HILLS AT SUMMERLIN AMENDED

Recorded in Book 77 Page 17 of Plats

200 Scale Map Location: L-30-6; L-29-5

Fire Dept. District Map # 2316:/59 & 2316/61

MASTER SITE ADDRESS: 901 HILLSHIRE DR

BLDG	1	UNIT	1101 1102 1103 1104 1201	808	DANA HILLS CT	101 102 103 104 203	N/S	PRIVATE STREET
BLDG	2	UNIT	2101 2102 2103 2104 2201	805	DANA HILLS CT	104 103 102 101 202	N/S	PRIVATE STREET
BLDG	3	UNIT	3101 3102 3103 3104 3201	804	DANA HILLS CT	101 102 103 104 202	N/S	PRIVATE STREET
BLDG	4	UNIT	4101 4102 4103 4104 4201	801	DANA HILLS CT	104 103 102 101 203	N/S	PRIVATE STREET
BLDG	5	UNIT	5101 5102 5103 5104 5105 5106 5201 5202	9129	MALIBU BREEZE PL	106 105 104 103 102 101 204 203	E/W	PRIVATE STREET
BLDG	6	UNIT	6101 6102 6103 6104 6201	9120	VISTA GREENS WAY	101 102 103 104 203	E/W	PRIVATE STREET
BLDG	7	UNIT	7101 7102 7103 7104 7201	9116	VISTA GREENS WAY	101 102 103 104 202	E/W	PRIVATE STREET
BLDG	8	UNIT	8101 8102 8103 8104 8105 8106 8201 8202	9112	VISTA GREENS WAY	101 102 103 104 105 106 203 204	E/W	PRIVATE STREET
BLDG	9	UNIT	9101	9108	VISTA GREENS WAY	101	E/W	PRIVATE STREET

TERRACES II IN THE HILLS AT SUMMERLIN AMENDED

BLDG	9	UNIT	9102	9108	VISTA GREENS WAY	102	E/W	PRIVATE STREET
			9103			103		
			9104			104		
			9105			105		
			9106			106		
			9201			203		
			9202			204		
BLDG	10	UNIT	10101	9104	VISTA GREENS WAY	101	E/W	PRIVATE STREET
			10102			102		
			10103			103		
			10104			104		
			10201			203		
BLDG	11	UNIT	11101	9100	VISTA GREENS WAY	101	E/W	PRIVATE STREET
			11102			102		
			11103			103		
			11104			104		
			11201			202		
Common Area		J	9101		VISTA GREENS WAY		E/W	PRIVATE STREET
		K	9103					
		L	9107					
		M	9111					
		N	9115					
		O	9119					
		P	9123					
Common Area		Q	803		DANA HILLS CT		N/S	PRIVATE STREET
		R	802					
		S	807					
		T	810					

Street with no addresses: SUMMERLIN PARKWAY (E/W)

ORIGINAL DATE: 4/30/1996

AMENDED DATE: 12/04/1996


CITY OF LAS VEGAS
PLANNING & DEVELOPMENT DEPARTMENT



KYLE C WALTON, SENIOR PLANNER

AMENDED PLAT OF
IN THE HI

BOOK 73, PAGE 57 OF PLATS IN THE CLARK COUNTY
D.M., CITY OF LAS VEGAS, CLARK COUNTY, NEVADA

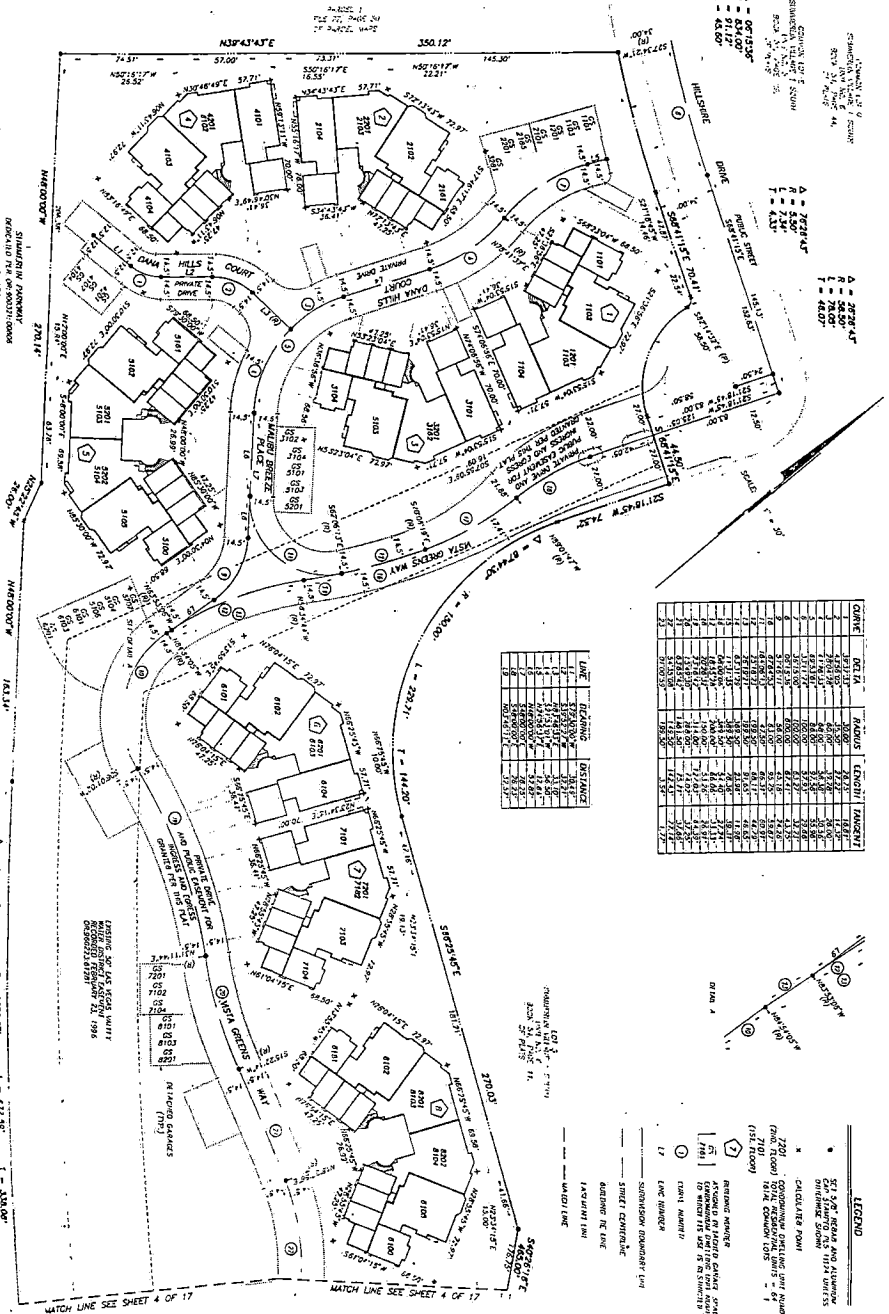

121584

121584

121584

