

{Lots 98 thru 111 & 150 thru 169, recorded in Book 54,
Page 84, 12/03/92, are AMENDED to make Larger Lots}

AMENDED PLAT OF A PORTION OF
MONTAIRE - PHASE 2

Recorded in Book 64 Page 22 of Plats, 10/4/94

Fire Dept. District Map #2315::39

200 Scale Location Map: L-30-2,4

MASTER SUBDIVISION ADDRESS: 9302 PITCHING WEDGE DRIVE

BLOCK 7	LOT	98	9304	PITCHING WEDGE DRIVE	E/W	PRIVATE DRIVE
		99	9308			
		100	9312			
		101	9320			
		102	9324			
		103	9328			
		104	9336			
		105	9340			
		106	9344			
		107	9352			
		108	9356			


BLOCK 7	LOT	150	1217	PALMARES COURT	N/S	PRIVATE DRIVE
		151	1213			
		152	1209			
		153	1201			
		154	1200			
		155	1204			
		156	1208			
		157	1212			
		158	1216			

BLOCK 7	LOT	159	1125	INVITATIONAL DRIVE	N/S	PRIVATE DRIVE
		160	1121			
		161	1117			
		162	1113			
		163	1109			
		164	1105			
		165	1101			

CITY OF LAS VEGAS
DEPARTMENT OF COMMUNITY
PLANNING & DEVELOPMENT

KCW
KYLE C. WALTON
SENIOR PLANNER
OCTOBER 11, 1994

KCW/dr

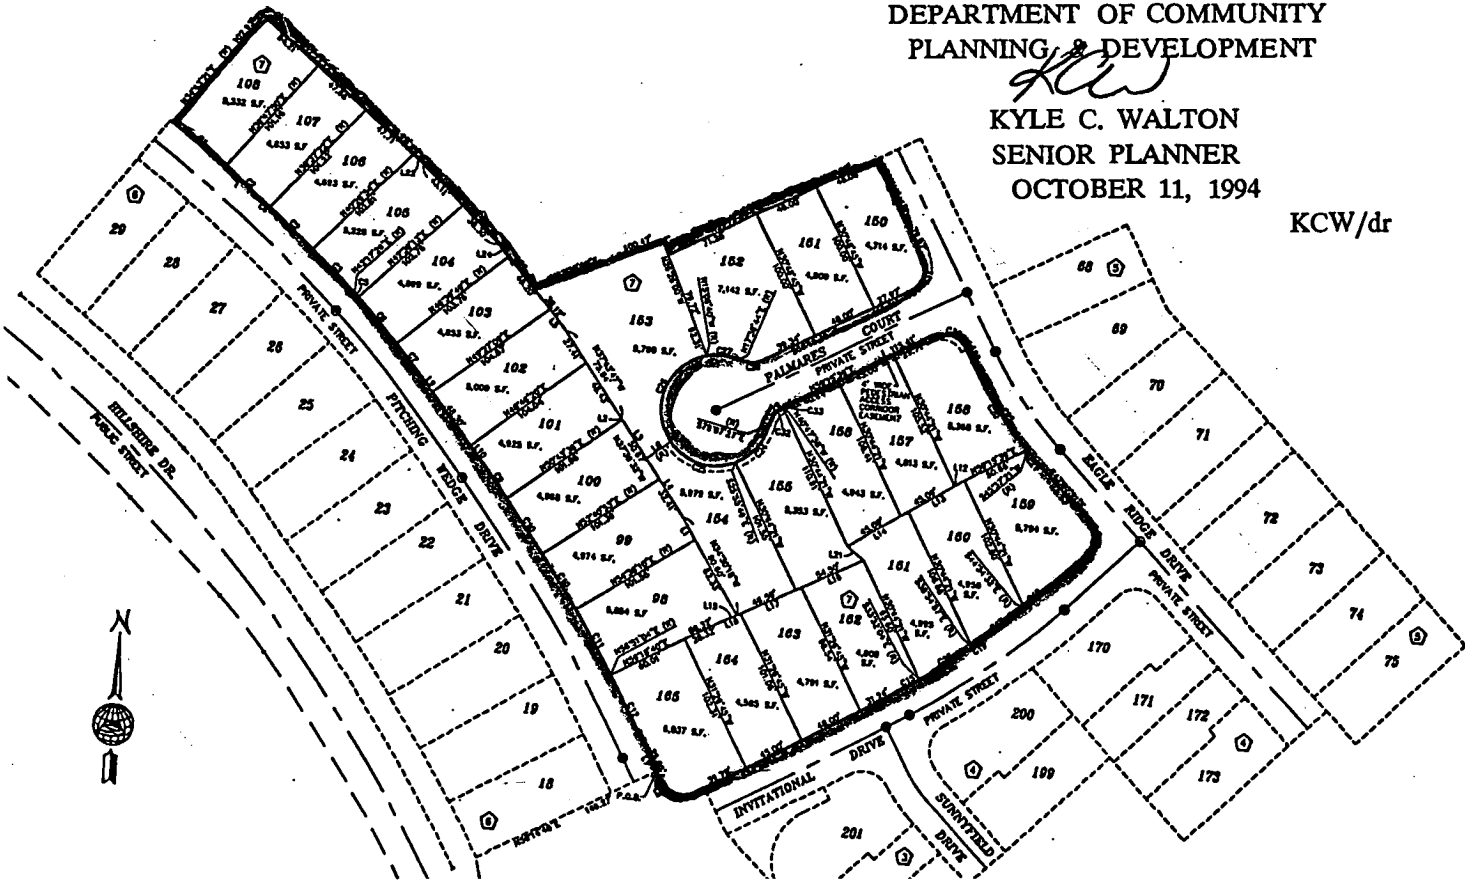

{Lots 98 thru 111 & 150 thru 169, recorded in Book 54,
Page 84, 12/03/92, are AMENDED to make Larger Lots}

AMENDED PLAT OF A PORTION OF
MONTAIRE - PHASE 2

Recorded in Book_64_ Page_22_ of Plats, 10/4/94

Fire Dept. District Map #2315::39

200 Scale Location Map: L-30-2,4


MASTER SUBDIVISION ADDRESS: 9302 PITCHING WEDGE DRIVE

BLOCK 7	LOT	98	9304	PITCHING WEDGE DRIVE	E/W	PRIVATE DRIVE
		99	9308			
		100	9312			
		101	9320			
		102	9324			
		103	9328			
		104	9336			
		105	9340			
		106	9344			
		107	9352			
		108	9356			
BLOCK 7	LOT	150	1217	PALMARES COURT	N/S	PRIVATE DRIVE
		151	1213			
		152	1209			
		153	1201			
		154	1200			
		155	1204			
		156	1208			
		157	1212			
		158	1216			
BLOCK 7	LOT	159	1125	INVITATIONAL DRIVE	N/S	PRIVATE DRIVE
		160	1121			
		161	1117			
		162	1113			
		163	1109			
		164	1105			
		165	1101			

CITY OF LAS VEGAS
DEPARTMENT OF COMMUNITY
PLANNING & DEVELOPMENT

KCW
KYLE C. WALTON
SENIOR PLANNER
OCTOBER 11, 1994

KCW/dr

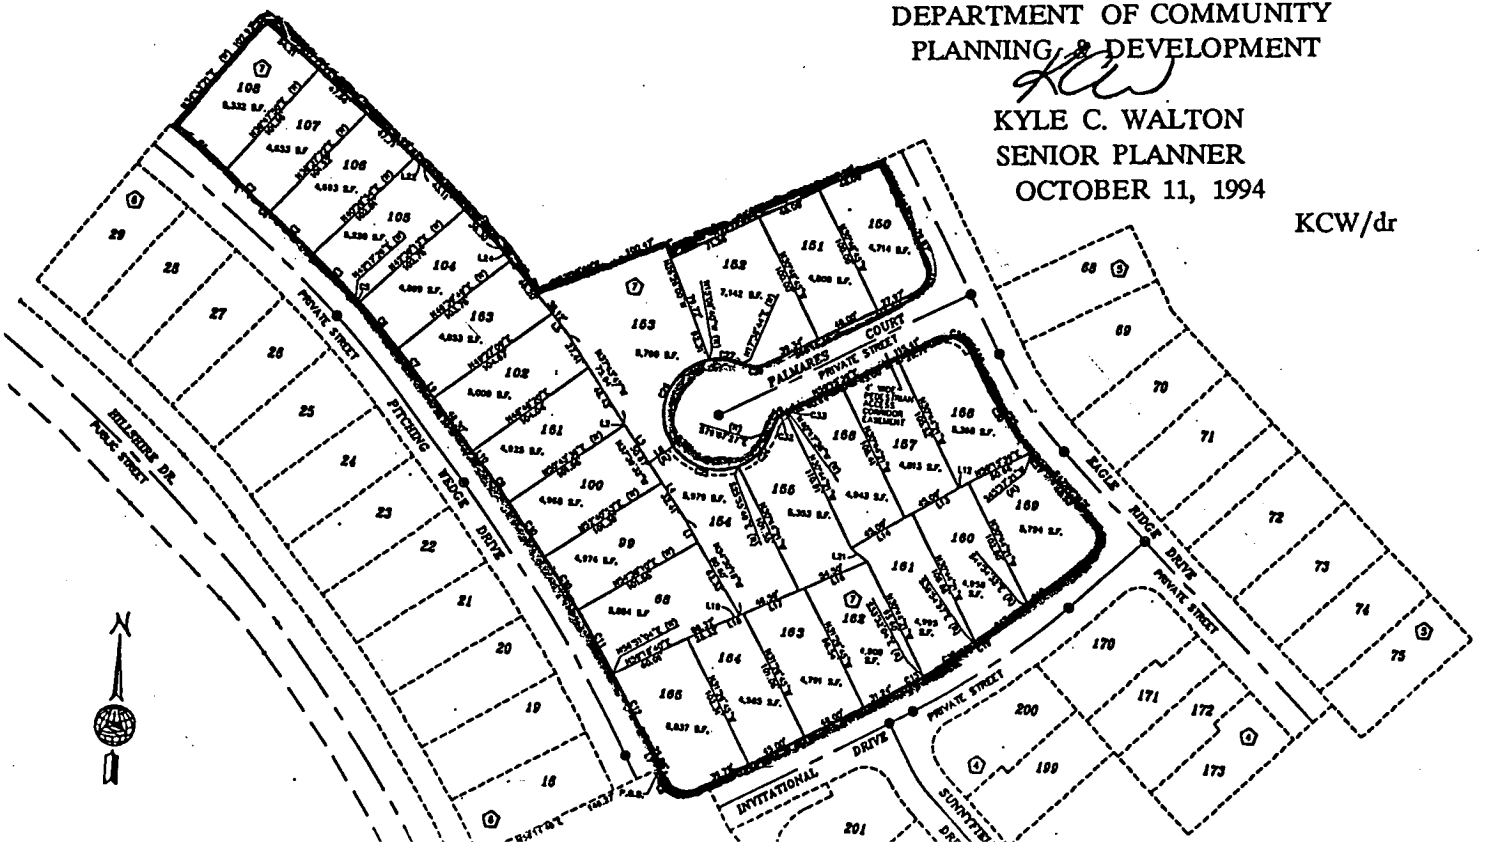

{Lots 98 thru 111 & 150 thru 169, recorded in Book 54,
Page 84, 12/03/92, are AMENDED to make Larger Lots}

AMENDED PLAT OF A PORTION OF MONTAIRE - PHASE 2
Recorded in Book <u>64</u> Page <u>22</u> of Plats, 10/4/94
Fire Dept. District Map #2315::39
200 Scale Location Map: L-30-2,4
MASTER SUBDIVISION ADDRESS: 9302 PITCHING WEDGE DRIVE

BLOCK 7	LOT	98	9304	PITCHING WEDGE DRIVE	E/W	PRIVATE DRIVE
		99	9308			
		100	9312			
		101	9320			
		102	9324			
		103	9328			
		104	9336			
		105	9340			
		106	9344			
		107	9352			
		108	9356			
BLOCK 7	LOT	150	1217	PALMARES COURT	N/S	PRIVATE DRIVE
		151	1213			
		152	1209			
		153	1201			
		154	1200			
		155	1204			
		156	1208			
		157	1212			
		158	1216			
BLOCK 7	LOT	159	1125	INVITATIONAL DRIVE	N/S	PRIVATE DRIVE
		160	1121			
		161	1117			
		162	1113			
		163	1109			
		164	1105			
		165	1101			

CITY OF LAS VEGAS
DEPARTMENT OF COMMUNITY
PLANNING & DEVELOPMENT

KCW
KYLE C. WALTON
SENIOR PLANNER
OCTOBER 11, 1994

KCW/dr

