

# CENTENNIAL POINT - UNIT 2

1250787

Recorded in Book 108 Page 26 of Plats

200 Scale Map Location: G-7-8

Fire Dept. District Map # 1315:77; 87

MASTER SITE ADDRESS: 9410 GRAND TETON DR

|         |     |     |      |                    |     |                |
|---------|-----|-----|------|--------------------|-----|----------------|
| BLOCK 1 | LOT | 61  | 9436 | JEWEL LAKE AVE     | E/W | PRIVATE STREET |
| BLOCK 1 | LOT | 62  | 9437 | SANTANA SIESTA AVE | E/W | PRIVATE STREET |
|         |     | 63  | 9433 |                    |     |                |
|         |     | 64  | 9429 |                    |     |                |
|         |     | 65  | 9425 |                    |     |                |
|         |     | 66  | 9421 |                    |     |                |
|         |     | 67  | 9417 |                    |     |                |
|         |     | 68  | 9413 |                    |     |                |
|         |     | 69  | 9409 |                    |     |                |
|         |     | 70  | 9405 |                    |     |                |
|         |     | 71  | 9401 |                    |     |                |
|         |     | 72  | 9400 |                    |     |                |
|         |     | 73  | 9404 |                    |     |                |
|         |     | 74  | 9408 |                    |     |                |
|         |     | 75  | 9412 |                    |     |                |
|         |     | 76  | 9416 |                    |     |                |
|         |     | 77  | 9420 |                    |     |                |
|         |     | 78  | 9424 |                    |     |                |
|         |     | 79  | 9428 |                    |     |                |
|         |     | 80  | 9432 |                    |     |                |
|         |     | 81  | 9436 |                    |     |                |
| BLOCK 1 | LOT | 82  | 9437 | MELVA BLUE CT      | E/W | PRIVATE STREET |
|         |     | 83  | 9433 |                    |     |                |
|         |     | 84  | 9429 |                    |     |                |
|         |     | 85  | 9425 |                    |     |                |
|         |     | 86  | 9421 |                    |     |                |
|         |     | 87  | 9417 |                    |     |                |
|         |     | 88  | 9413 |                    |     |                |
|         |     | 89  | 9409 |                    |     |                |
|         |     | 90  | 9405 |                    |     |                |
|         |     | 91  | 9401 |                    |     |                |
|         |     | 92  | 9400 |                    |     |                |
|         |     | 93  | 9404 |                    |     |                |
|         |     | 94  | 9408 |                    |     |                |
|         |     | 95  | 9412 |                    |     |                |
|         |     | 96  | 9416 |                    |     |                |
|         |     | 97  | 9420 |                    |     |                |
|         |     | 98  | 9424 |                    |     |                |
|         |     | 99  | 9428 |                    |     |                |
|         |     | 100 | 9432 |                    |     |                |
|         |     | 101 | 9436 |                    |     |                |
|         |     | 102 | 9440 |                    |     |                |
|         |     | 103 | 9444 |                    |     |                |
| BLOCK 1 | LOT | 104 | 8157 | MARSHALL CANYON DR | N/S | PRIVATE STREET |
|         |     | 105 | 8153 |                    |     |                |
|         |     | 106 | 8149 |                    |     |                |

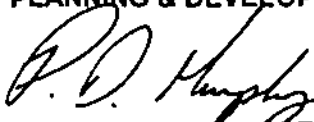
## CENTENNIAL POINT - UNIT 2

|             |     |      |                    |                    |                |                |
|-------------|-----|------|--------------------|--------------------|----------------|----------------|
| BLOCK 1     | LOT | 107  | 8145               | MARSHALL CANYON DR | N/S            | PRIVATE STREET |
|             |     | 108  | 8141               |                    |                |                |
|             |     | 109  | 8137               |                    |                |                |
|             |     | 110  | 8133               |                    |                |                |
| BLOCK 2     | LOT | 210  | 9437               | JEWEL LAKE AVE     | E/W            | PUBLIC STREET  |
| BLOCK 3     | LOT | 258  | 8125               | MARSHALL CANYON OR | N/S            | PRIVATE STREET |
|             |     | 259  | 8121               |                    |                |                |
|             |     | 260  | 8117               |                    |                |                |
|             |     | 261  | 8113               |                    |                |                |
|             |     | 262  | 8109               |                    |                |                |
|             |     | 263  | 8105               |                    |                |                |
|             |     | 264  | 8101               |                    |                |                |
|             |     | 265  | 8069               |                    |                |                |
|             |     | 266  | 8065               |                    |                |                |
| Common Area | 2A  | 8039 | MARSHALL CANYON OR | N/S                | PRIVATE STREET |                |
| Common Area | 2B  | 8133 | TEE PEE LN         | N/S                | PUBLIC STREET  |                |
|             | 2C  | 8157 |                    |                    |                |                |

CENTENNIAL CREST STREET and FARTHING HILL STREET (N/S) have no addresses.

ORIGINAL DATE: 12/20/2002

CITY OF LAS VEGAS  
PLANNING & DEVELOPMENT DEPARTMENT

  
P D MURPHY, PLANNER I

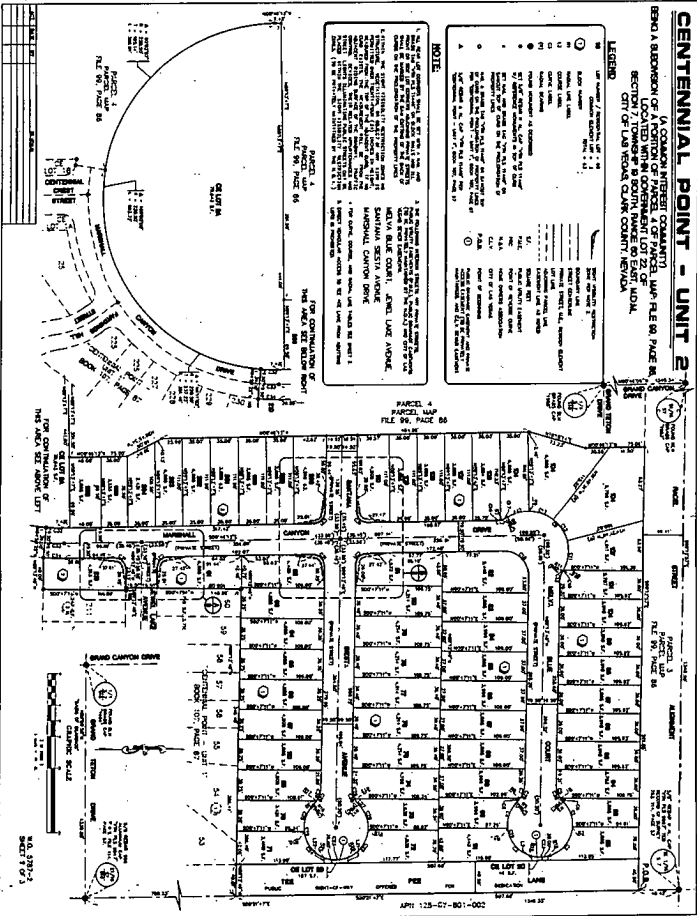
File Copy

**■ 参考文献**

- [illegible]

**NOTE**

- [illegible]



# CENTENNIAL POINT - UNIT 2

Recorded in Book 108 Page 26 of Plats

200 Scale Map Location: G-7-8

Fira Dept. District Map # 1315:77; 87

MASTER SITE ADDRESS: 9410 GRAND TETON DR

125018T

|         |     |     |      |                    |     |                |
|---------|-----|-----|------|--------------------|-----|----------------|
| BLOCK 1 | LOT | 61  | 9436 | JEWEL LAKE AVE     | E/W | PRIVATE STREET |
| BLOCK 1 | LOT | 62  | 9437 | SANTANA SIESTA AVE | E/W | PRIVATE STREET |
|         |     | 63  | 9433 |                    |     |                |
|         |     | 64  | 9429 |                    |     |                |
|         |     | 65  | 9425 |                    |     |                |
|         |     | 66  | 9421 |                    |     |                |
|         |     | 67  | 9417 |                    |     |                |
|         |     | 68  | 9413 |                    |     |                |
|         |     | 69  | 9409 |                    |     |                |
|         |     | 70  | 9405 |                    |     |                |
|         |     | 71  | 9401 |                    |     |                |
|         |     | 72  | 9400 |                    |     |                |
|         |     | 73  | 9404 |                    |     |                |
|         |     | 74  | 9408 |                    |     |                |
|         |     | 75  | 9412 |                    |     |                |
|         |     | 76  | 9416 |                    |     |                |
|         |     | 77  | 9420 |                    |     |                |
|         |     | 78  | 9424 |                    |     |                |
|         |     | 79  | 9428 |                    |     |                |
|         |     | 80  | 9432 |                    |     |                |
|         |     | 81  | 9436 |                    |     |                |
| BLOCK 1 | LOT | 82  | 9437 | MELVA BLUE CT      | E/W | PRIVATE STREET |
|         |     | 83  | 9433 |                    |     |                |
|         |     | 84  | 9429 |                    |     |                |
|         |     | 85  | 9425 |                    |     |                |
|         |     | 86  | 9421 |                    |     |                |
|         |     | 87  | 9417 |                    |     |                |
|         |     | 88  | 9413 |                    |     |                |
|         |     | 89  | 9409 |                    |     |                |
|         |     | 90  | 9405 |                    |     |                |
|         |     | 91  | 9401 |                    |     |                |
|         |     | 92  | 9400 |                    |     |                |
|         |     | 93  | 9404 |                    |     |                |
|         |     | 94  | 9408 |                    |     |                |
|         |     | 95  | 9412 |                    |     |                |
|         |     | 96  | 9416 |                    |     |                |
|         |     | 97  | 9420 |                    |     |                |
|         |     | 98  | 9424 |                    |     |                |
|         |     | 99  | 9428 |                    |     |                |
|         |     | 100 | 9432 |                    |     |                |
|         |     | 101 | 9436 |                    |     |                |
|         |     | 102 | 9440 |                    |     |                |
|         |     | 103 | 9444 |                    |     |                |
| BLOCK 1 | LOT | 104 | 8157 | MARSHALL CANYON DR | N/S | PRIVATE STREET |
|         |     | 105 | 8153 |                    |     |                |
|         |     | 106 | 8149 |                    |     |                |

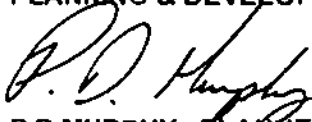
## CENTENNIAL POINT - UNIT 2

|             |     |      |                    |                    |                |                |
|-------------|-----|------|--------------------|--------------------|----------------|----------------|
| BLOCK 1     | LOT | 107  | 8145               | MARSHALL CANYON DR | N/S            | PRIVATE STREET |
|             |     | 108  | 8141               |                    |                |                |
|             |     | 109  | 8137               |                    |                |                |
|             |     | 110  | 8133               |                    |                |                |
| BLOCK 2     | LOT | 210  | 9437               | JEWEL LAKE AVE     | E/W            | PUBLIC STREET  |
| BLOCK 3     | LOT | 258  | 8125               | MARSHALL CANYON DR | N/S            | PRIVATE STREET |
|             |     | 259  | 8121               |                    |                |                |
|             |     | 260  | 8117               |                    |                |                |
|             |     | 261  | 8113               |                    |                |                |
|             |     | 262  | 8109               |                    |                |                |
|             |     | 263  | 8105               |                    |                |                |
|             |     | 264  | 8101               |                    |                |                |
|             |     | 265  | 8069               |                    |                |                |
|             |     | 266  | 8065               |                    |                |                |
| Common Area | 2A  | 8039 | MARSHALL CANYON DR | N/S                | PRIVATE STREET |                |
| Common Area | 2B  | 8133 | TEE PEE LN         | N/S                | PUBLIC STREET  |                |
|             | 2C  | 8157 |                    |                    |                |                |

CENTENNIAL CREST STREET and FARTHING HILL STREET (N/S) have no addresses.

ORIGINAL DATE: 12/20/2002

CITY OF LAS VEGAS  
PLANNING & DEVELOPMENT DEPARTMENT

  
P D MURPHY, PLANNER I

## CENTENNIAL POINT - UNIT 2

Recorded in Book 108 Page 26 of Plats

200 Scale Map Location: G-7-8

Fire Dept. District Map # 1315:77; 87

MASTER SITE ADDRESS: 9410 GRAND TETON DR

125078T

|         |     |     |      |                    |     |                |
|---------|-----|-----|------|--------------------|-----|----------------|
| BLOCK 1 | LOT | 61  | 9436 | JEWEL LAKE AVE     | E/W | PRIVATE STREET |
| BLOCK 1 | LOT | 62  | 9437 | SANTANA SIESTA AVE | E/W | PRIVATE STREET |
|         |     | 63  | 9433 |                    |     |                |
|         |     | 64  | 9429 |                    |     |                |
|         |     | 65  | 9425 |                    |     |                |
|         |     | 66  | 9421 |                    |     |                |
|         |     | 67  | 9417 |                    |     |                |
|         |     | 68  | 9413 |                    |     |                |
|         |     | 69  | 9409 |                    |     |                |
|         |     | 70  | 9405 |                    |     |                |
|         |     | 71  | 9401 |                    |     |                |
|         |     | 72  | 9400 |                    |     |                |
|         |     | 73  | 9404 |                    |     |                |
|         |     | 74  | 9408 |                    |     |                |
|         |     | 75  | 9412 |                    |     |                |
|         |     | 76  | 9416 |                    |     |                |
|         |     | 77  | 9420 |                    |     |                |
|         |     | 78  | 9424 |                    |     |                |
|         |     | 79  | 9428 |                    |     |                |
|         |     | 80  | 9432 |                    |     |                |
|         |     | 81  | 9436 |                    |     |                |
| BLOCK 1 | LOT | 82  | 9437 | MELVA BLUE CT      | E/W | PRIVATE STREET |
|         |     | 83  | 9433 |                    |     |                |
|         |     | 84  | 9429 |                    |     |                |
|         |     | 85  | 9425 |                    |     |                |
|         |     | 86  | 9421 |                    |     |                |
|         |     | 87  | 9417 |                    |     |                |
|         |     | 88  | 9413 |                    |     |                |
|         |     | 89  | 9409 |                    |     |                |
|         |     | 90  | 9405 |                    |     |                |
|         |     | 91  | 9401 |                    |     |                |
|         |     | 92  | 9400 |                    |     |                |
|         |     | 93  | 9404 |                    |     |                |
|         |     | 94  | 9408 |                    |     |                |
|         |     | 95  | 9412 |                    |     |                |
|         |     | 96  | 9416 |                    |     |                |
|         |     | 97  | 9420 |                    |     |                |
|         |     | 98  | 9424 |                    |     |                |
|         |     | 99  | 9428 |                    |     |                |
|         |     | 100 | 9432 |                    |     |                |
|         |     | 101 | 9436 |                    |     |                |
|         |     | 102 | 9440 |                    |     |                |
|         |     | 103 | 9444 |                    |     |                |
| BLOCK 1 | LOT | 104 | 8157 | MARSHALL CANYON DR | N/S | PRIVATE STREET |
|         |     | 105 | 8153 |                    |     |                |
|         |     | 106 | 8149 |                    |     |                |

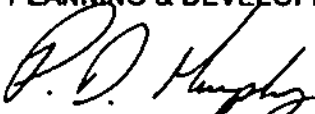
## CENTENNIAL POINT - UNIT 2

|             |     |      |                    |                    |                |                |
|-------------|-----|------|--------------------|--------------------|----------------|----------------|
| BLOCK 1     | LOT | 107  | 8145               | MARSHALL CANYON DR | N/S            | PRIVATE STREET |
|             |     | 108  | 8141               |                    |                |                |
|             |     | 109  | 8137               |                    |                |                |
|             |     | 110  | 8133               |                    |                |                |
| BLOCK 2     | LOT | 210  | 9437               | JEWEL LAKE AVE     | E/W            | PUBLIC STREET  |
| BLOCK 3     | LOT | 258  | 8125               | MARSHALL CANYON DR | N/S            | PRIVATE STREET |
|             |     | 259  | 8121               |                    |                |                |
|             |     | 260  | 8117               |                    |                |                |
|             |     | 261  | 8113               |                    |                |                |
|             |     | 262  | 8109               |                    |                |                |
|             |     | 263  | 8105               |                    |                |                |
|             |     | 264  | 8101               |                    |                |                |
|             |     | 265  | 8069               |                    |                |                |
|             |     | 266  | 8065               |                    |                |                |
| Common Area | 2A  | 8039 | MARSHALL CANYON DR | N/S                | PRIVATE STREET |                |
| Common Area | 2B  | 8133 | TEE PEE LN         | N/S                | PUBLIC STREET  |                |
|             | 2C  | 8157 |                    |                    |                |                |

CENTENNIAL CREST STREET and FARTHING HILL STREET (N/S) have no addresses.

ORIGINAL DATE: 12/20/2002

CITY OF LAS VEGAS  
PLANNING & DEVELOPMENT DEPARTMENT



P D MURPHY, PLANNER I

## CENTENNIAL POINT - UNIT 2

Recorded in Book 108 Page 26 of Plats

200 Scale Map Location: G-7-8

Fire Dept. District Map # 1315:77; 87

MASTER SITE ADDRESS: 9410 GRAND TETON DR

125078<sup>T</sup>

|         |     |     |      |                    |     |                |
|---------|-----|-----|------|--------------------|-----|----------------|
| BLOCK 1 | LOT | 61  | 9436 | JEWEL LAKE AVE     | EW  | PRIVATE STREET |
| BLOCK 1 | LOT | 62  | 9437 | SANTANA SIESTA AVE | EW  | PRIVATE STREET |
|         |     | 63  | 9433 |                    |     |                |
|         |     | 64  | 9429 |                    |     |                |
|         |     | 65  | 9425 |                    |     |                |
|         |     | 66  | 9421 |                    |     |                |
|         |     | 67  | 9417 |                    |     |                |
|         |     | 68  | 9413 |                    |     |                |
|         |     | 69  | 9409 |                    |     |                |
|         |     | 70  | 9405 |                    |     |                |
|         |     | 71  | 9401 |                    |     |                |
|         |     | 72  | 9400 |                    |     |                |
|         |     | 73  | 9404 |                    |     |                |
|         |     | 74  | 9408 |                    |     |                |
|         |     | 75  | 9412 |                    |     |                |
|         |     | 76  | 9416 |                    |     |                |
|         |     | 77  | 9420 |                    |     |                |
|         |     | 78  | 9424 |                    |     |                |
|         |     | 79  | 9428 |                    |     |                |
|         |     | 80  | 9432 |                    |     |                |
|         |     | 81  | 9436 |                    |     |                |
| BLOCK 1 | LOT | 82  | 9437 | MELVA BLUE CT      | EW  | PRIVATE STREET |
|         |     | 83  | 9433 |                    |     |                |
|         |     | 84  | 9429 |                    |     |                |
|         |     | 85  | 9425 |                    |     |                |
|         |     | 86  | 9421 |                    |     |                |
|         |     | 87  | 9417 |                    |     |                |
|         |     | 88  | 9413 |                    |     |                |
|         |     | 89  | 9409 |                    |     |                |
|         |     | 90  | 9405 |                    |     |                |
|         |     | 91  | 9401 |                    |     |                |
|         |     | 92  | 9400 |                    |     |                |
|         |     | 93  | 9404 |                    |     |                |
|         |     | 94  | 9408 |                    |     |                |
|         |     | 95  | 9412 |                    |     |                |
|         |     | 96  | 9416 |                    |     |                |
|         |     | 97  | 9420 |                    |     |                |
|         |     | 98  | 9424 |                    |     |                |
|         |     | 99  | 9428 |                    |     |                |
|         |     | 100 | 9432 |                    |     |                |
|         |     | 101 | 9436 |                    |     |                |
|         |     | 102 | 9440 |                    |     |                |
|         |     | 103 | 9444 |                    |     |                |
| BLOCK 1 | LOT | 104 | 8157 | MARSHALL CANYON DR | N/S | PRIVATE STREET |
|         |     | 105 | 8153 |                    |     |                |
|         |     | 106 | 8149 |                    |     |                |

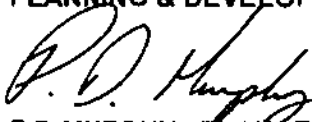
## CENTENNIAL POINT - UNIT 2

|             |     |      |      |                    |     |                |
|-------------|-----|------|------|--------------------|-----|----------------|
| BLOCK 1     | LOT | 107  | 8145 | MARSHALL CANYON DR | N/S | PRIVATE STREET |
|             |     | 108  | 8141 |                    |     |                |
|             |     | 109  | 8137 |                    |     |                |
|             |     | 110  | 8133 |                    |     |                |
| BLOCK 2     | LOT | 210  | 9437 | JEWEL LAKE AVE     | E/W | PUBLIC STREET  |
| BLOCK 3     | LOT | 258  | 8125 | MARSHALL CANYON DR | N/S | PRIVATE STREET |
|             |     | 259  | 8121 |                    |     |                |
|             |     | 260  | 8117 |                    |     |                |
|             |     | 261  | 8113 |                    |     |                |
|             |     | 262  | 8109 |                    |     |                |
|             |     | 263  | 8105 |                    |     |                |
|             |     | 264  | 8101 |                    |     |                |
|             |     | 265  | 8069 |                    |     |                |
|             |     | 266  | 8065 |                    |     |                |
| Common Area | 2A  | 8039 |      | MARSHALL CANYON DR | N/S | PRIVATE STREET |
| Common Area | 2B  | 8133 | N    | TEE PEE LN         | N/S | PUBLIC STREET  |
|             | 2C  | 8157 |      |                    |     |                |

CENTENNIAL CREST STREET and FARTHING HILL STREET (N/S) have no addresses.

ORIGINAL DATE: 12/20/2002

CITY OF LAS VEGAS  
PLANNING & DEVELOPMENT DEPARTMENT

  
P D MURPHY, PLANNER I