

CENTENNIAL POINT - UNIT 2

1250787

Recorded in Book 108 Page 26 of Plats

200 Scale Map Location: G-7-8

Fire Dept. District Map # 1315:77; 87

MASTER SITE ADDRESS: 9410 GRAND TETON DR

BLOCK 1	LOT	61	9436	JEWEL LAKE AVE	E/W	PRIVATE STREET
BLOCK 1	LOT	62	9437	SANTANA SIESTA AVE	E/W	PRIVATE STREET
		63	9433			
		64	9429			
		65	9425			
		66	9421			
		67	9417			
		68	9413			
		69	9409			
		70	9405			
		71	9401			
		72	9400			
		73	9404			
		74	9408			
		75	9412			
		76	9416			
		77	9420			
		78	9424			
		79	9428			
		80	9432			
		81	9436			
BLOCK 1	LOT	82	9437	MELVA BLUE CT	E/W	PRIVATE STREET
		83	9433			
		84	9429			
		85	9425			
		86	9421			
		87	9417			
		88	9413			
		89	9409			
		90	9405			
		91	9401			
		92	9400			
		93	9404			
		94	9408			
		95	9412			
		96	9416			
		97	9420			
		98	9424			
		99	9428			
		100	9432			
		101	9436			
		102	9440			
		103	9444			
BLOCK 1	LOT	104	8157	MARSHALL CANYON DR	N/S	PRIVATE STREET
		105	8153			
		106	8149			

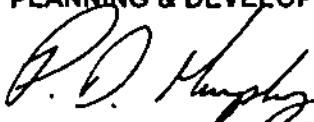
CENTENNIAL POINT - UNIT 2

BLOCK 1	LOT	107	8145	MARSHALL CANYON DR	N/S	PRIVATE STREET
		108	8141			
		109	8137			
		110	8133			
BLOCK 2	LOT	210	9437	JEWEL LAKE AVE	E/W	PUBLIC STREET
BLOCK 3	LOT	258	8125	MARSHALL CANYON OR	N/S	PRIVATE STREET
		259	8121			
		260	8117			
		261	8113			
		262	8109			
		263	8105			
		264	8101			
		265	8069			
		266	8065			
Common Area		2A	8039	MARSHALL CANYON OR	N/S	PRIVATE STREET
Common Area		2B	8133	TEE PEE LN	N/S	PUBLIC STREET
		2C	8157			

CENTENNIAL CREST STREET and FARTHING HILL STREET (N/S) have no addresses.

ORIGINAL DATE: 12/20/2002

CITY OF LAS VEGAS
PLANNING & DEVELOPMENT DEPARTMENT


P D MURPHY, PLANNER I

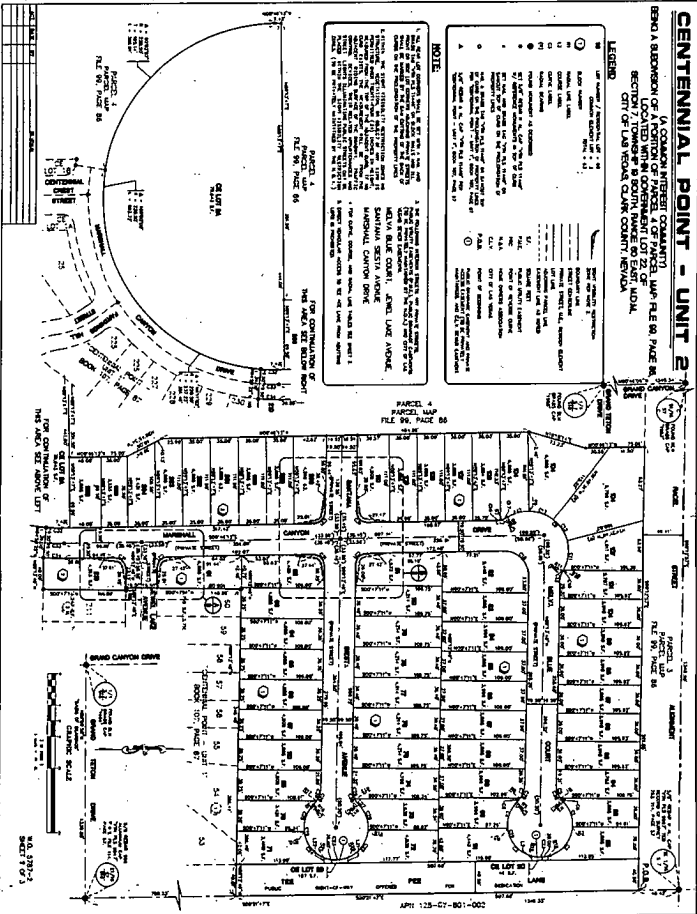
7th copy

LEGEND

- [illegible]

MOTIVATION

- [illegible]



CENTENNIAL POINT - UNIT 2

Recorded in Book 108 Page 26 of Plats

200 Scale Map Location: G-7-8

Fira Dept. District Map # 1315:77; 87

MASTER SITE ADDRESS: 9410 GRAND TETON DR

125018T

BLOCK 1	LOT	61	9436	JEWEL LAKE AVE	E/W	PRIVATE STREET
BLOCK 1	LOT	62	9437	SANTANA SIESTA AVE	E/W	PRIVATE STREET
		63	9433			
		64	9429			
		65	9425			
		66	9421			
		67	9417			
		68	9413			
		69	9409			
		70	9405			
		71	9401			
		72	9400			
		73	9404			
		74	9408			
		75	9412			
		76	9416			
		77	9420			
		78	9424			
		79	9428			
		80	9432			
		81	9436			
BLOCK 1	LOT	82	9437	MELVA BLUE CT	E/W	PRIVATE STREET
		83	9433			
		84	9429			
		85	9425			
		86	9421			
		87	9417			
		88	9413			
		89	9409			
		90	9405			
		91	9401			
		92	9400			
		93	9404			
		94	9408			
		95	9412			
		96	9416			
		97	9420			
		98	9424			
		99	9428			
		100	9432			
		101	9436			
		102	9440			
		103	9444			
BLOCK 1	LOT	104	8157	MARSHALL CANYON DR	N/S	PRIVATE STREET
		105	8153			
		106	8149			

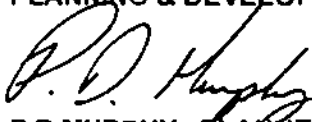
CENTENNIAL POINT - UNIT 2

BLOCK 1	LOT	107	8145	MARSHALL CANYON DR	N/S	PRIVATE STREET
		108	8141			
		109	8137			
		110	8133			
BLOCK 2	LOT	210	9437	JEWEL LAKE AVE	E/W	PUBLIC STREET
BLOCK 3	LOT	258	8125	MARSHALL CANYON DR	N/S	PRIVATE STREET
		259	8121			
		260	8117			
		261	8113			
		262	8109			
		263	8105			
		264	8101			
		265	8069			
		266	8065			
Common Area	2A	8039	MARSHALL CANYON DR	N/S	PRIVATE STREET	
Common Area	2B	8133	TEE PEE LN	N/S	PUBLIC STREET	
	2C	8157				

CENTENNIAL CREST STREET and FARTHING HILL STREET (N/S) have no addresses.

ORIGINAL DATE: 12/20/2002

CITY OF LAS VEGAS
PLANNING & DEVELOPMENT DEPARTMENT


P D MURPHY, PLANNER I

CENTENNIAL POINT - UNIT 2

Recorded in Book 108 Page 26 of Plats

200 Scale Map Location: G-7-8

Fire Dept. District Map # 1315:77; 87

MASTER SITE ADDRESS: 9410 GRAND TETON DR

125078T

BLOCK 1	LOT	61	9436	JEWEL LAKE AVE	E/W	PRIVATE STREET
BLOCK 1	LOT	62	9437	SANTANA SIESTA AVE	E/W	PRIVATE STREET
		63	9433			
		64	9429			
		65	9425			
		66	9421			
		67	9417			
		68	9413			
		69	9409			
		70	9405			
		71	9401			
		72	9400			
		73	9404			
		74	9408			
		75	9412			
		76	9416			
		77	9420			
		78	9424			
		79	9428			
		80	9432			
		81	9436			
BLOCK 1	LOT	82	9437	MELVA BLUE CT	E/W	PRIVATE STREET
		83	9433			
		84	9429			
		85	9425			
		86	9421			
		87	9417			
		88	9413			
		89	9409			
		90	9405			
		91	9401			
		92	9400			
		93	9404			
		94	9408			
		95	9412			
		96	9416			
		97	9420			
		98	9424			
		99	9428			
		100	9432			
		101	9436			
		102	9440			
		103	9444			
BLOCK 1	LOT	104	8157	MARSHALL CANYON DR	N/S	PRIVATE STREET
		105	8153			
		106	8149			

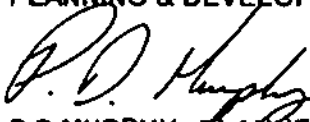
CENTENNIAL POINT - UNIT 2

BLOCK 1	LOT	107	8145	MARSHALL CANYON DR	N/S	PRIVATE STREET
		108	8141			
		109	8137			
		110	8133			
BLOCK 2	LOT	210	9437	JEWEL LAKE AVE	E/W	PUBLIC STREET
BLOCK 3	LOT	258	8125	MARSHALL CANYON DR	N/S	PRIVATE STREET
		259	8121			
		260	8117			
		261	8113			
		262	8109			
		263	8105			
		264	8101			
		265	8069			
		266	8065			
Common Area	2A	8039	MARSHALL CANYON DR	N/S	PRIVATE STREET	
Common Area	2B	8133	N TEE PEE LN	N/S	PUBLIC STREET	
	2C	8157				

CENTENNIAL CREST STREET and FARTHING HILL STREET (N/S) have no addresses.

ORIGINAL DATE: 12/20/2002

CITY OF LAS VEGAS
PLANNING & DEVELOPMENT DEPARTMENT


P D MURPHY, PLANNER I

CENTENNIAL POINT - UNIT 2

Recorded in Book 108 Page 26 of Plats

200 Scale Map Location: G-7-8

Fire Dept. District Map # 1315:77; 87

MASTER SITE ADDRESS: 9410 GRAND TETON DR

125078T

BLOCK 1	LOT	61	9436	JEWEL LAKE AVE	EW	PRIVATE STREET
BLOCK 1	LOT	62	9437	SANTANA SIESTA AVE	EW	PRIVATE STREET
		63	9433			
		64	9429			
		65	9425			
		66	9421			
		67	9417			
		68	9413			
		69	9409			
		70	9405			
		71	9401			
		72	9400			
		73	9404			
		74	9408			
		75	9412			
		76	9416			
		77	9420			
		78	9424			
		79	9428			
		80	9432			
		81	9436			
BLOCK 1	LOT	82	9437	MELVA BLUE CT	EW	PRIVATE STREET
		83	9433			
		84	9429			
		85	9425			
		86	9421			
		87	9417			
		88	9413			
		89	9409			
		90	9405			
		91	9401			
		92	9400			
		93	9404			
		94	9408			
		95	9412			
		96	9416			
		97	9420			
		98	9424			
		99	9428			
		100	9432			
		101	9436			
		102	9440			
		103	9444			
BLOCK 1	LOT	104	8157	MARSHALL CANYON DR	N/S	PRIVATE STREET
		105	8153			
		106	8149			

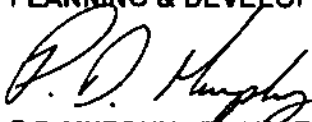
CENTENNIAL POINT - UNIT 2

BLOCK 1	LOT	107	8145	MARSHALL CANYON DR	N/S	PRIVATE STREET
		108	8141			
		109	8137			
		110	8133			
BLOCK 2	LOT	210	9437	JEWEL LAKE AVE	E/W	PUBLIC STREET
BLOCK 3	LOT	258	8125	MARSHALL CANYON DR	N/S	PRIVATE STREET
		259	8121			
		260	8117			
		261	8113			
		262	8109			
		263	8105			
		264	8101			
		265	8069			
		266	8065			
Common Area	2A	8039		MARSHALL CANYON DR	N/S	PRIVATE STREET
Common Area	2B	8133	N	TEE PEE LN	N/S	PUBLIC STREET
	2C	8157				

CENTENNIAL CREST STREET and FARTHING HILL STREET (N/S) have no addresses.

ORIGINAL DATE: 12/20/2002

CITY OF LAS VEGAS
PLANNING & DEVELOPMENT DEPARTMENT


P D MURPHY, PLANNER I