
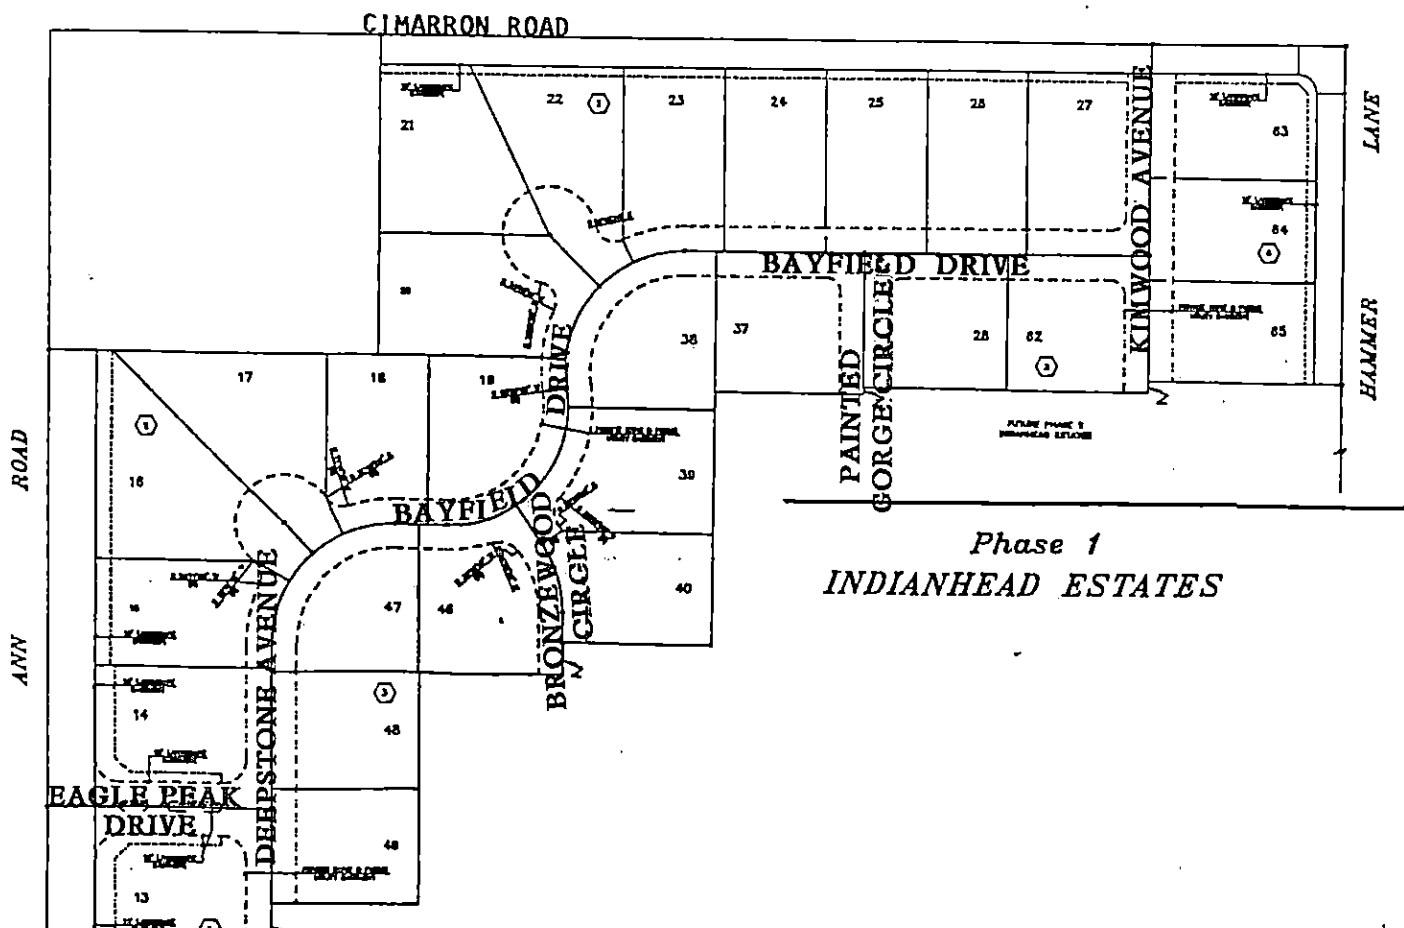




REVERSIONARY MAP OF INDIANHEAD ESTATES PHASE 1

[see Canyon Creek Unit 1]

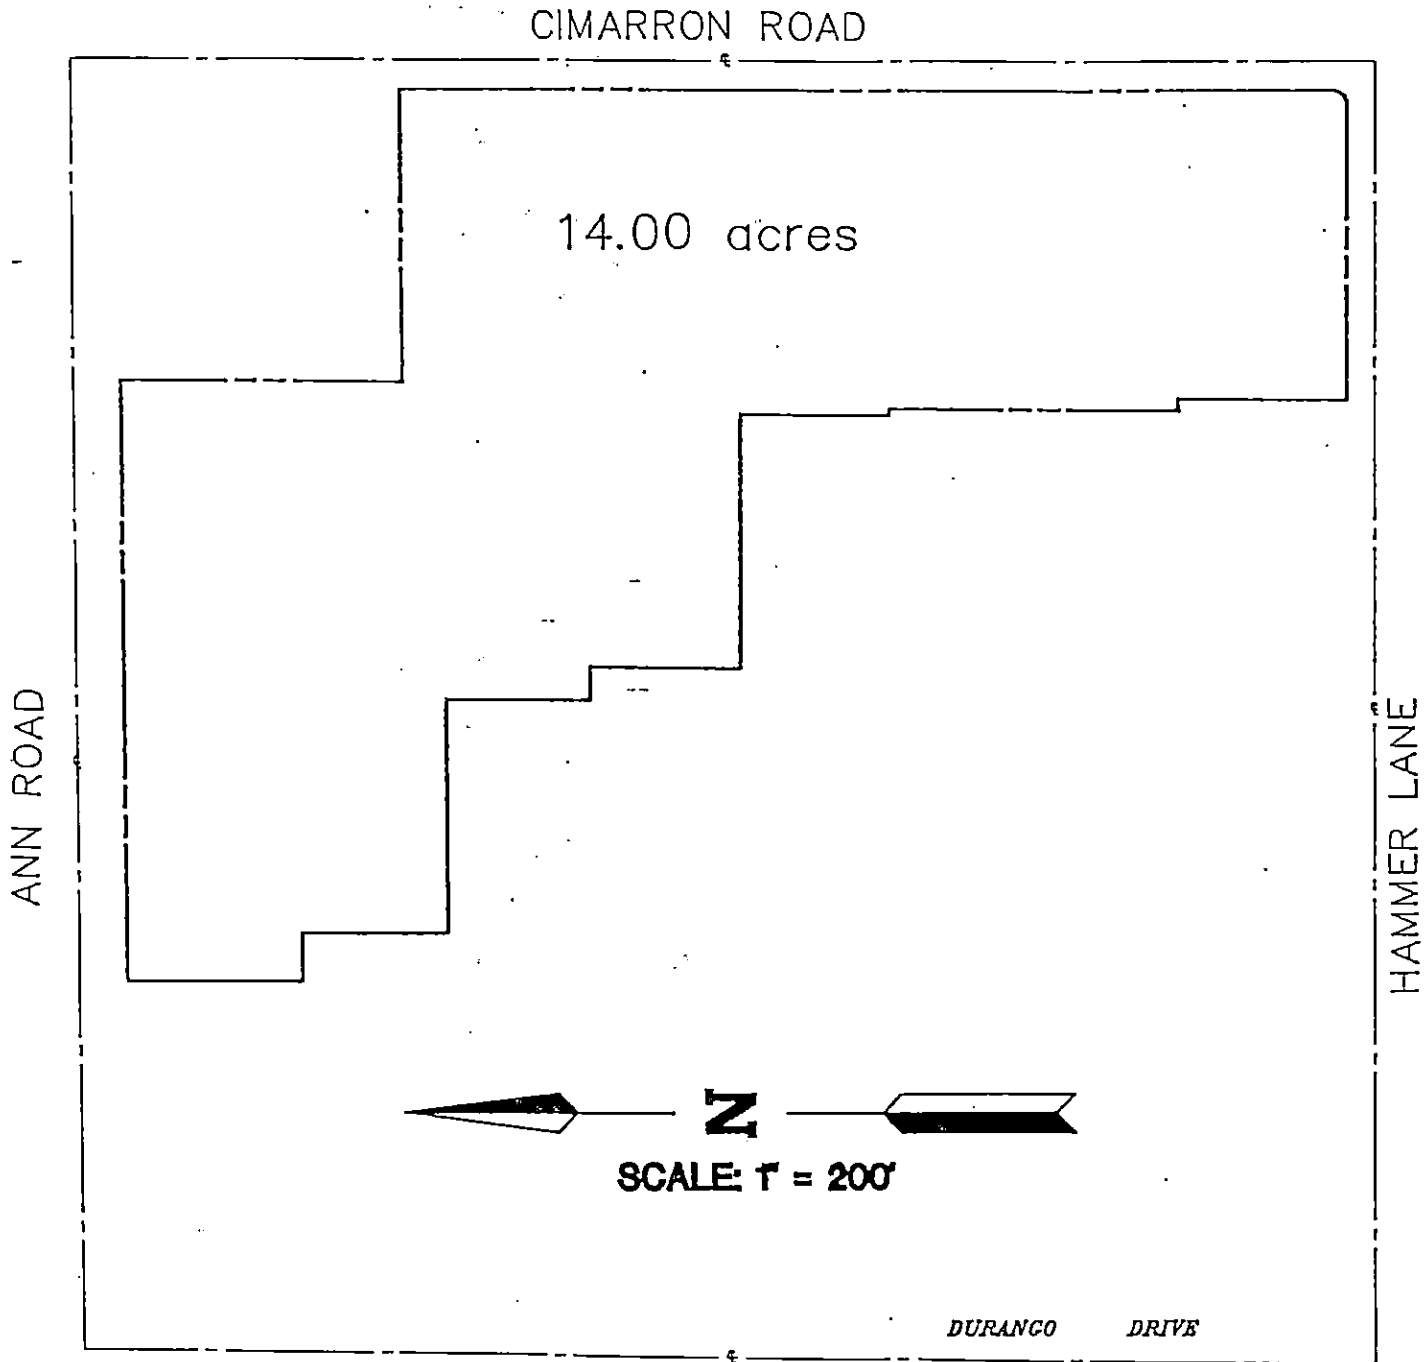

REVERSIONARY MAP OF INDIANHEAD ESTATES PHASE 1

[see Canyon Creek Unit 1]

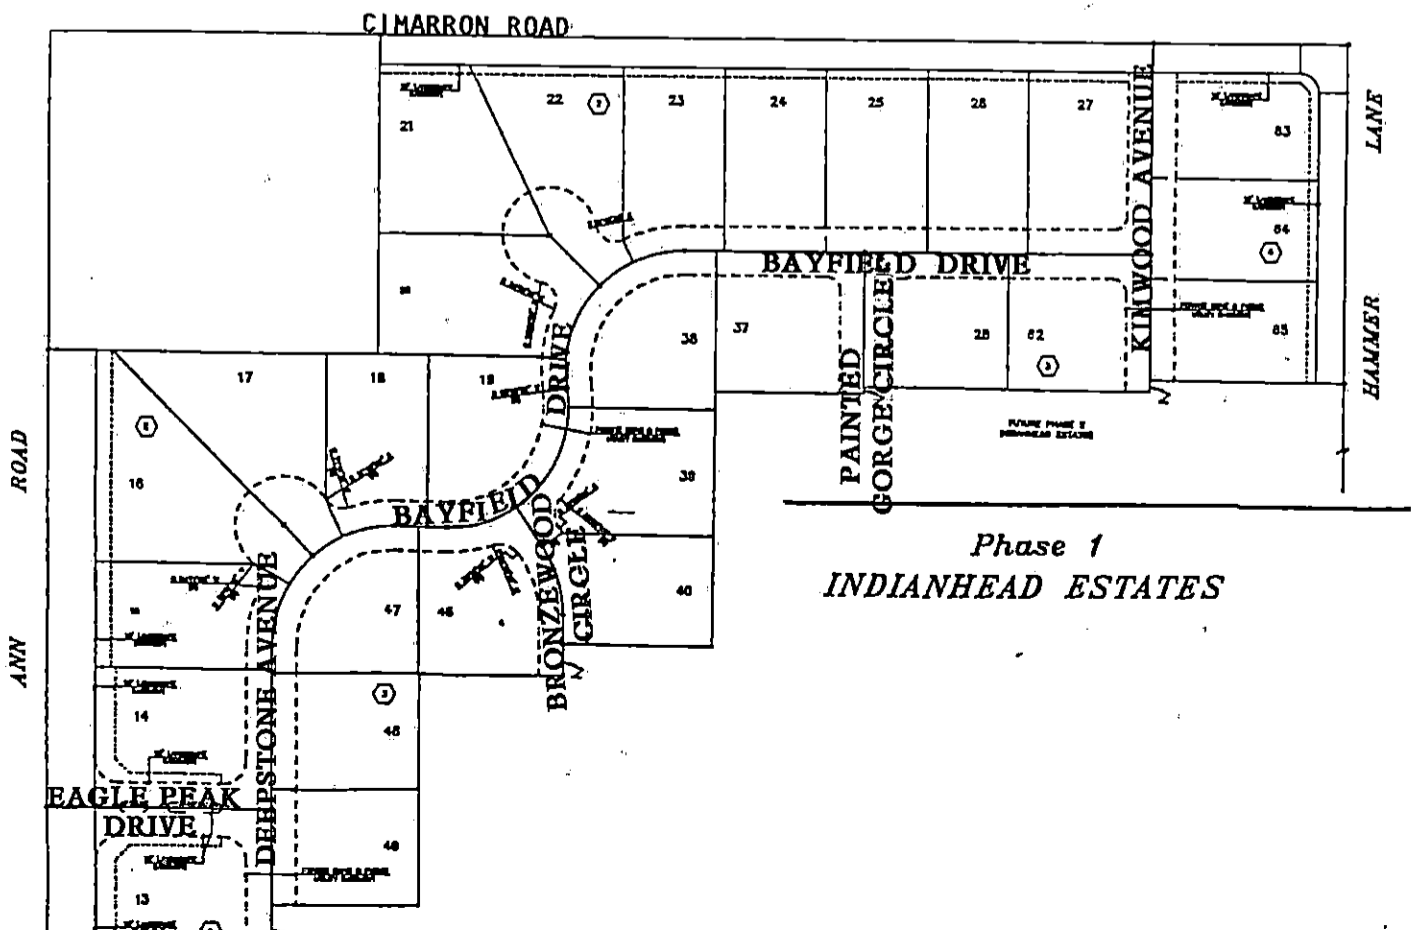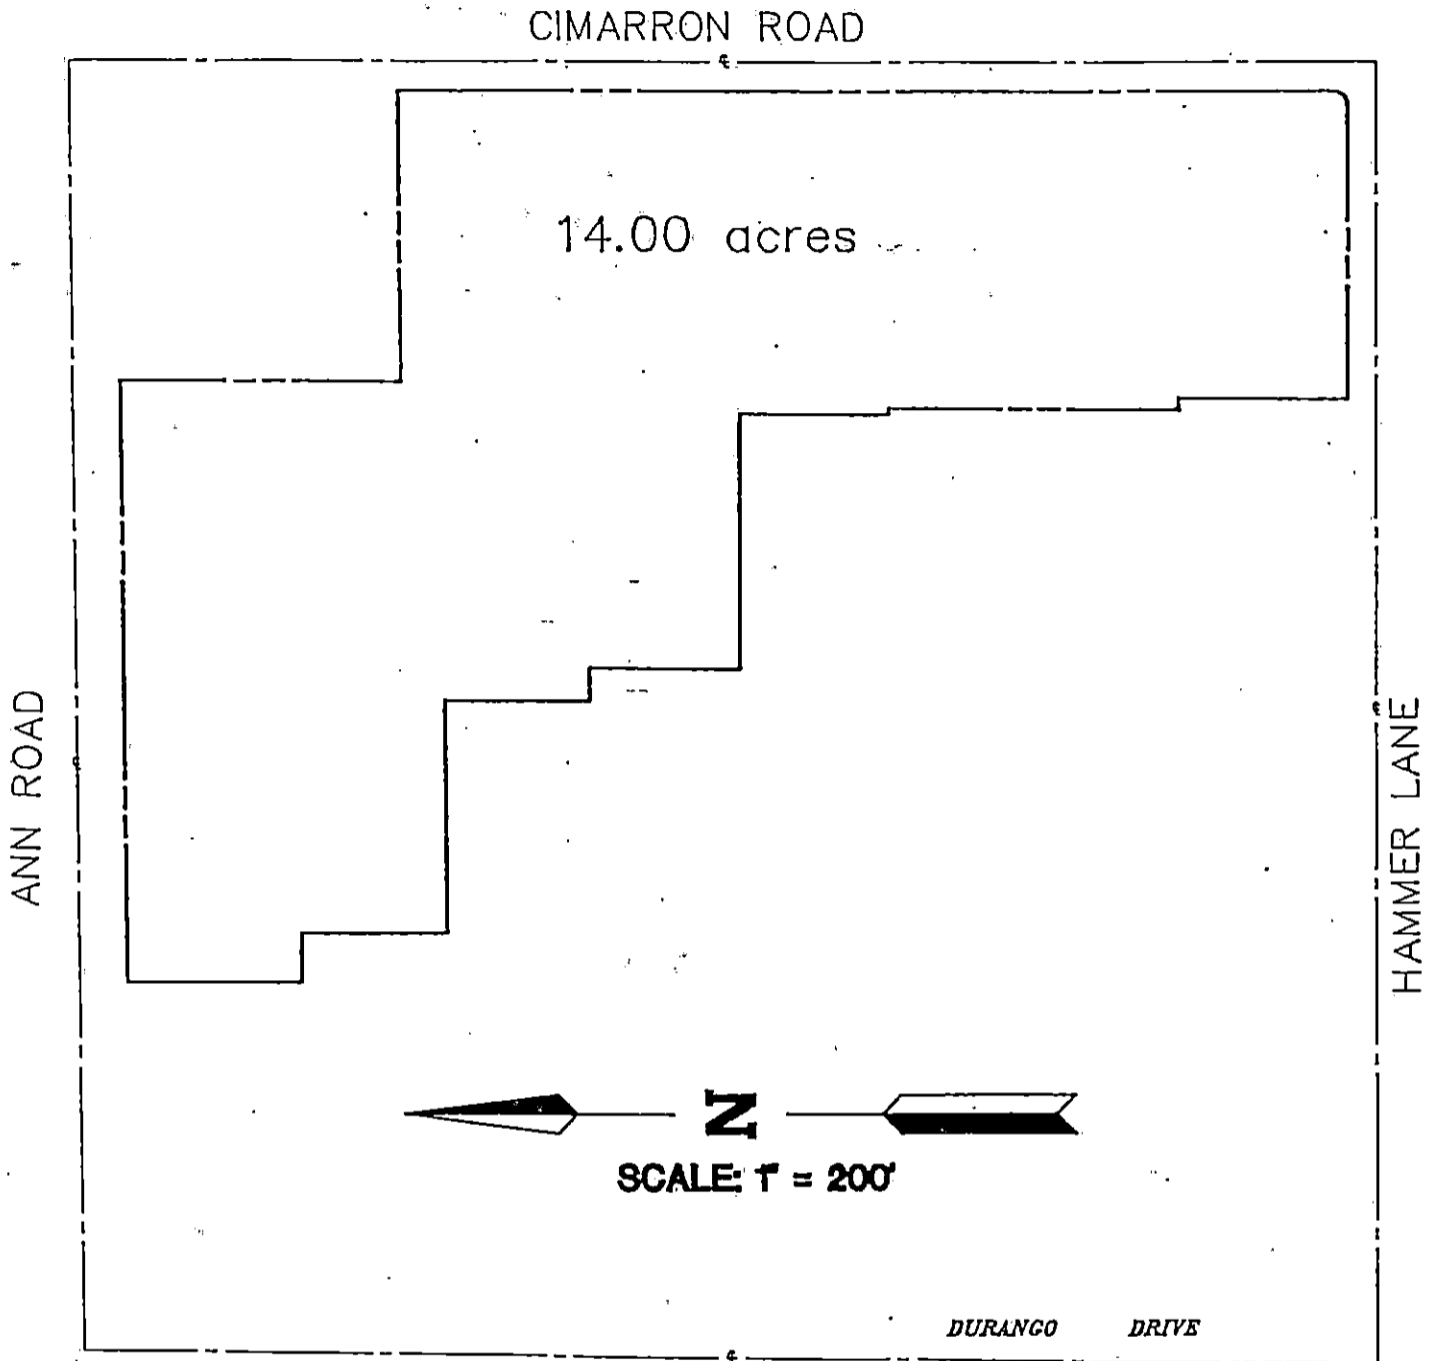

REVERSIONARY MAP OF INDIANHEAD ESTATES PHASE 1

[see Canyon Creek Unit 1]

