


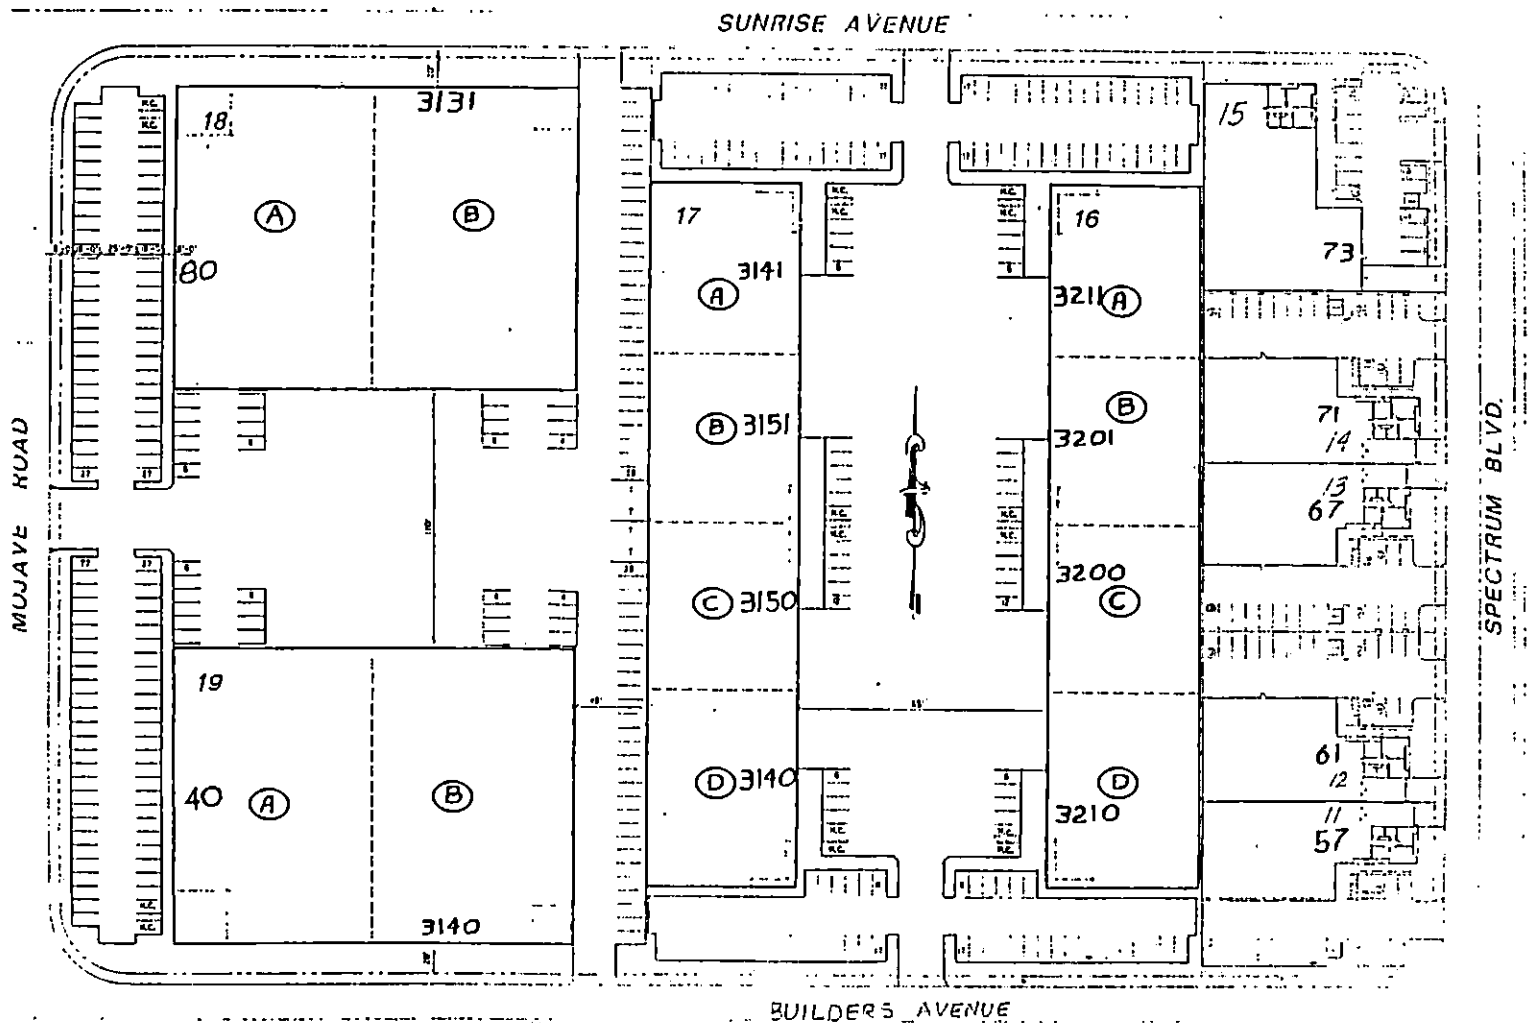

THE LAS VEGAS SPECTRUM
BLOCK 2
(A COMMERCIAL SUBDIVISION)
ADDRESSES


April 19, 1990

M-36-7

BLDG 11		57	Spectrum Boulevard	N-S	Public St.
12		61			
13		67			
14		71			
15		73			
BLDG 16	SPACE A	3211	Sunrise Avenue	E-W	Public St.
	B	3201			
	C	3200	Builders Avenue	E-W	Public St.
	D	3210			
BLDG 17	SPACE A	3141	Sunrise Avenue	E-W	Public St.
	B	3151			
	C	3150	Builders Avenue	E-W	Public St.
	D	3140			
BLDG 18	SPACE A	80	North Mojave Road	N-S	Public St.
	B	3131	Sunrise Avenue	E-W	Public St.
BLDG 19	SPACE A	40	North Mojave Road	N-S	Public St.
	B	3140	Builders Avenue	E-W	Public St.

dp JOHN HERBERT
PLANNING ASSISTANT

JH:dp

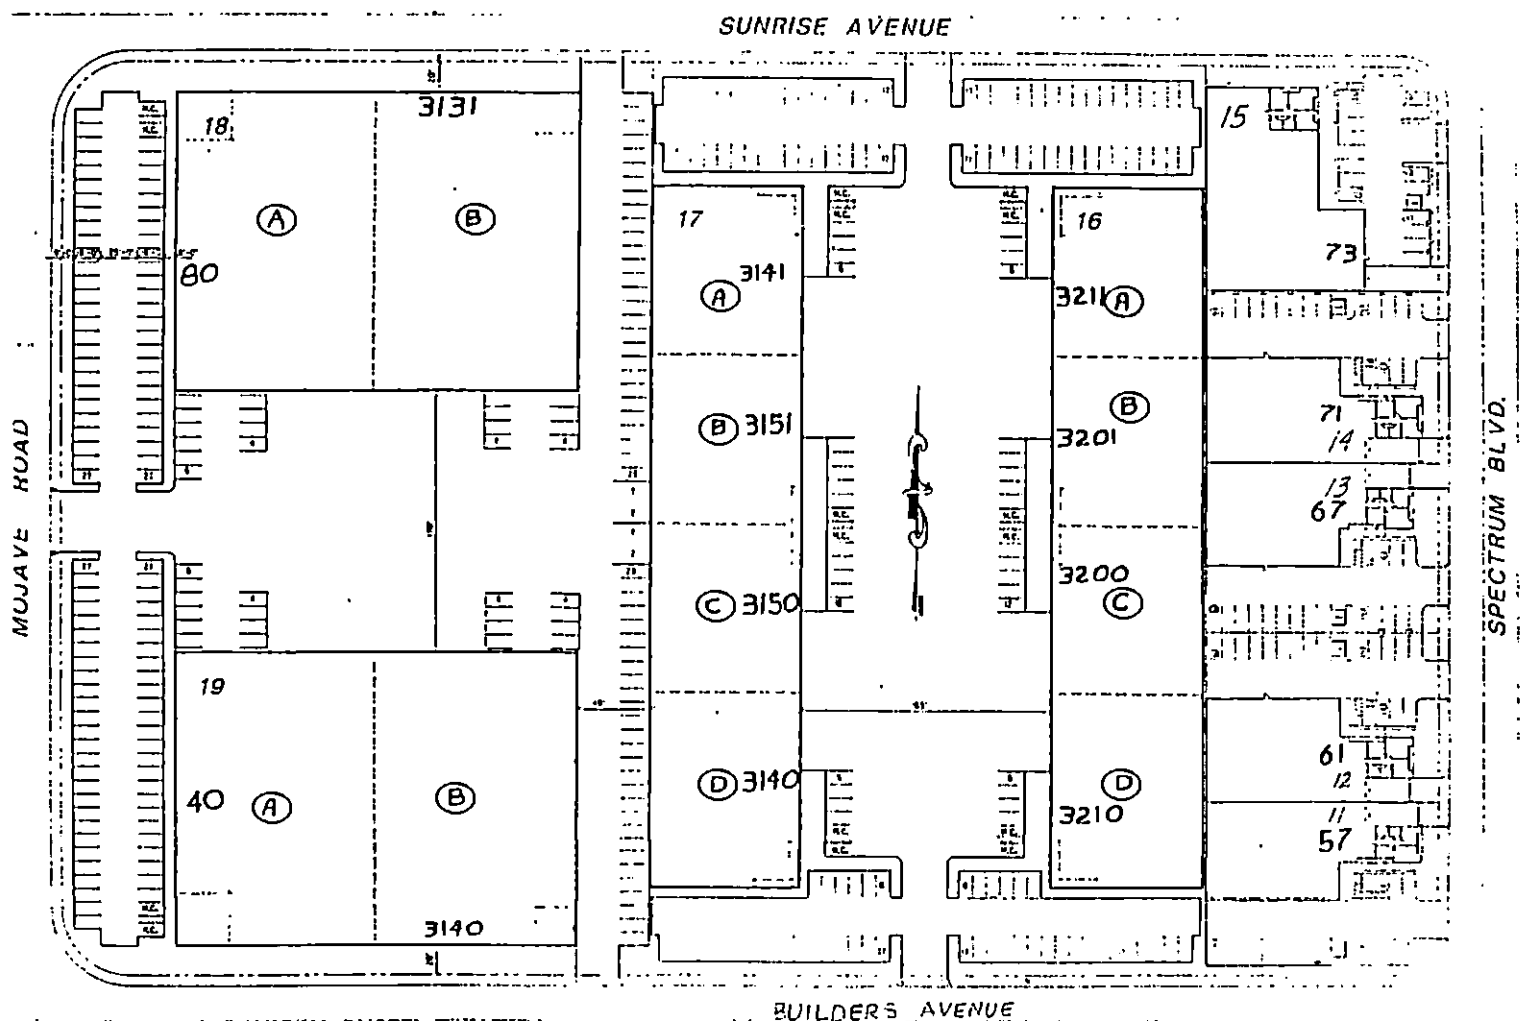

THE LAS VEGAS SPECTRUM
BLOCK 2
(A COMMERCIAL SUBDIVISION)
ADDRESSES


April 19, 1990

M-36-7

BLDG 11		57 Spectrum Boulevard	N-S	Public St.
12		61		
13		67		
14		71		
15		73		
BLDG 16	SPACE A	3211 Sunrise Avenue	E-W	Public St.
	B	3201		
	C	3200 Builders Avenue	E-W	Public St.
	D	3210		
BLDG 17	SPACE A	3141 Sunrise Avenue	E-W	Public St.
	B	3151		
	C	3150 Builders Avenue	E-W	Public St.
	D	3140		
BLDG 18	SPACE A	80 North Mojave Road	N-S	Public St.
	B	3131 Sunrise Avenue	E-W	Public St.
BLDG 19	SPACE A	40 North Mojave Road	N-S	Public St.
	B	3140 Builders Avenue	E-W	Public St.

dp JOHN HERBERT
PLANNING ASSISTANT

JH:dp

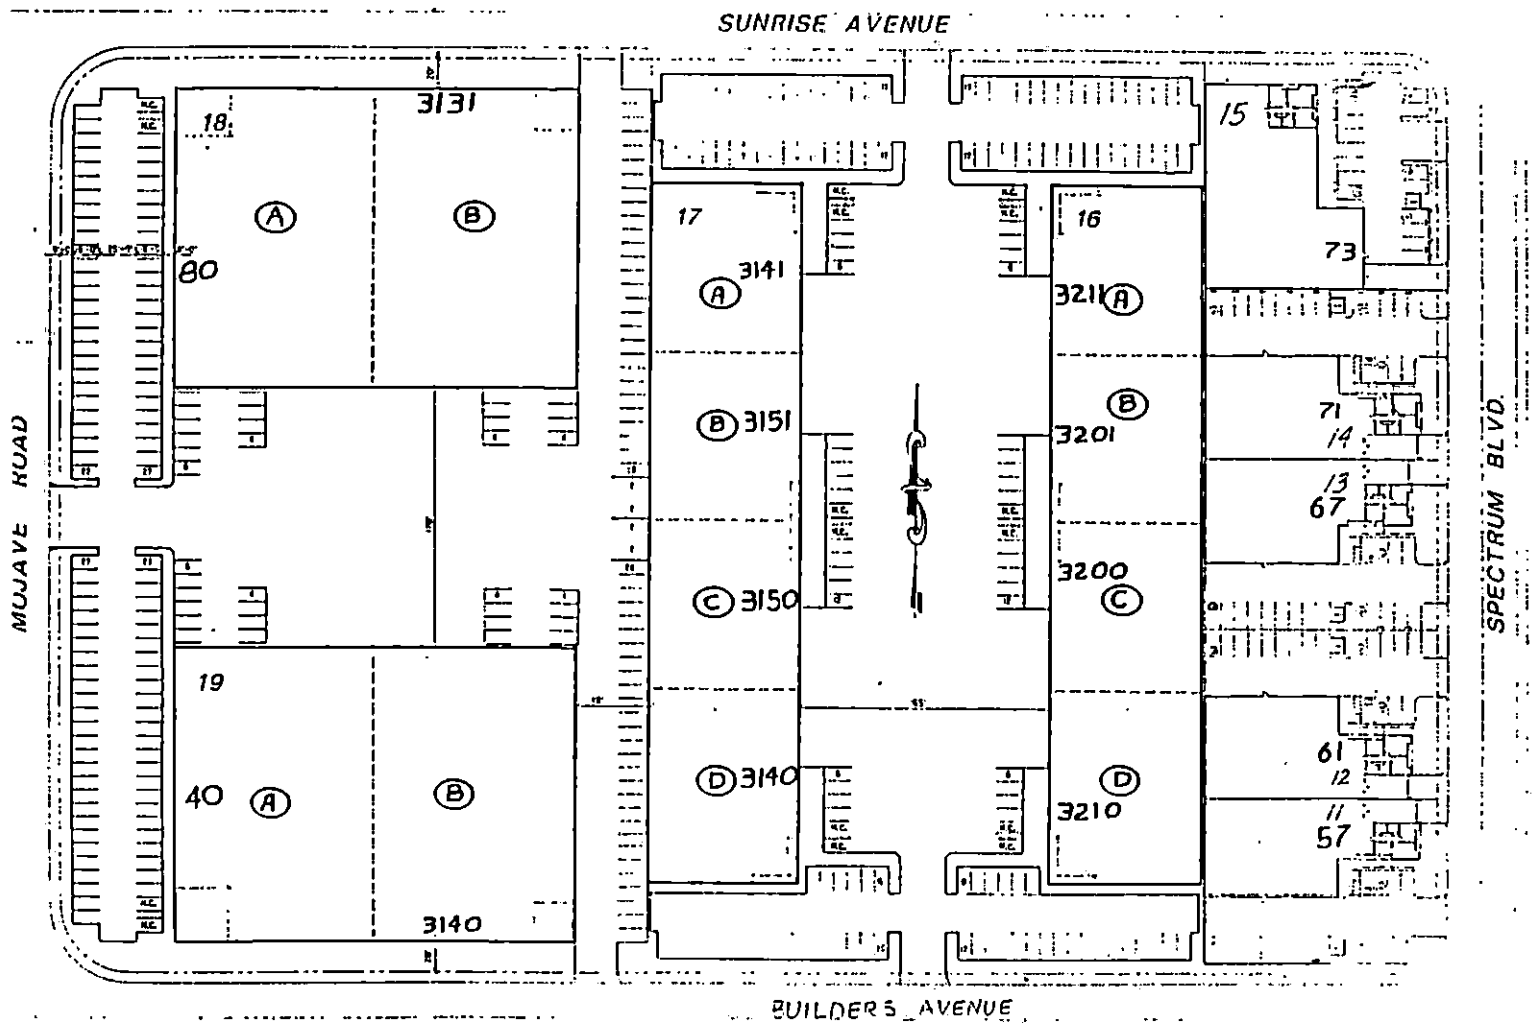

April 19, 1990

THE LAS VEGAS SPECTRUM
BLOCK 2
(A COMMERCIAL SUBDIVISION)
ADDRESSES

M-36-7

BLDG 11		57	Spectrum Boulevard	N-S	Public St.
12		61			
13		67			
14		71			
15		73			
BLDG 16	SPACE A	3211	Sunrise Avenue	E-W	Public St.
	B	3201			
	C	3200	Builders Avenue	E-W	Public St.
	D	3210			
BLDG 17	SPACE A	3141	Sunrise Avenue	E-W	Public St.
	B	3151			
	C	3150	Builders Avenue	E-W	Public St.
	D	3140			
BLDG 18	SPACE A	80	North Mojave Road	N-S	Public St.
	B	3131	Sunrise Avenue	E-W	Public St.
BLDG 19	SPACE A	40	North Mojave Road	N-S	Public St.
	B	3140	Builders Avenue	E-W	Public St.

dp JOHN HERBERT
PLANNING ASSISTANT

JH:dp

- UTILITY PEDESTAL

- 3207 BUILDERS AVE