


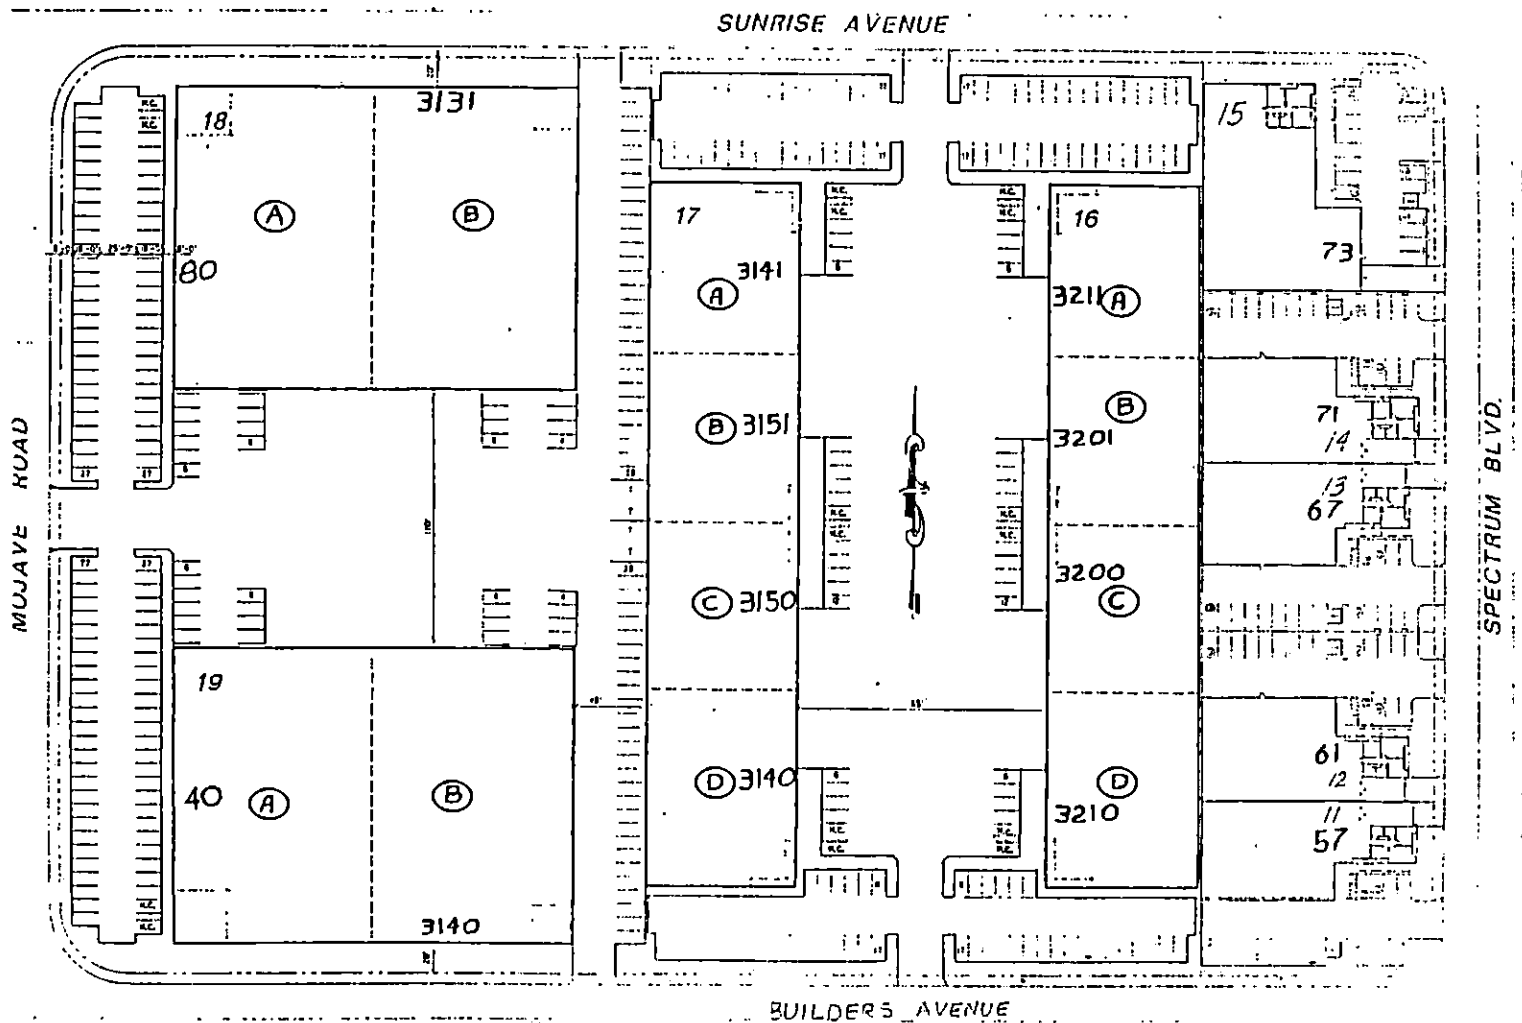

THE LAS VEGAS SPECTRUM
BLOCK 2
(A COMMERCIAL SUBDIVISION)
ADDRESSES


April 19, 1990

M-36-7

BLDG 11		57	Spectrum Boulevard	N-S	Public St.
12		61			
13		67			
14		71			
15		73			
BLDG 16	SPACE A	3211	Sunrise Avenue	E-W	Public St.
	B	3201			
	C	3200	Builders Avenue	E-W	Public St.
	D	3210			
BLDG 17	SPACE A	3141	Sunrise Avenue	E-W	Public St.
	B	3151			
	C	3150	Builders Avenue	E-W	Public St.
	D	3140			
BLDG 18	SPACE A	80	North Mojave Road	N-S	Public St.
	B	3131	Sunrise Avenue	E-W	Public St.
BLDG 19	SPACE A	40	North Mojave Road	N-S	Public St.
	B	3140	Builders Avenue	E-W	Public St.

dp JOHN HERBERT
PLANNING ASSISTANT

JH:dp

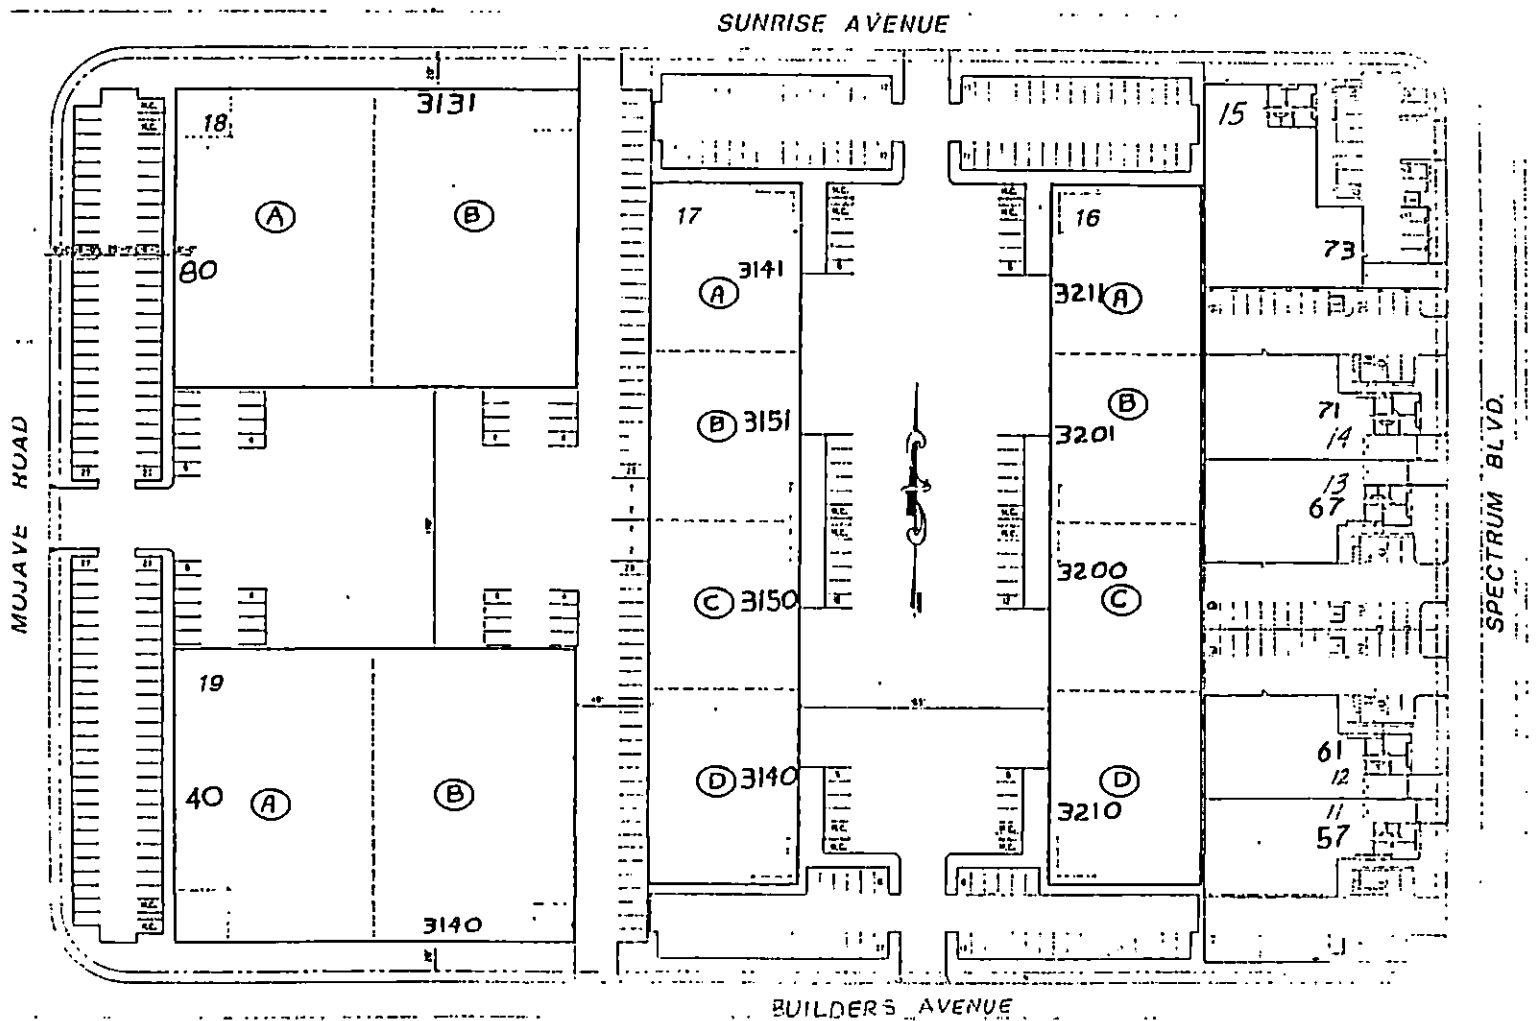

April 19, 1990


THE LAS VEGAS SPECTRUM
BLOCK 2
(A COMMERCIAL SUBDIVISION)
ADDRESSES

M-36-7

BLDG 11		57	Spectrum Boulevard	N-S	Public St.
12		61			
13		67			
14		71			
15		73			
BLDG 16	SPACE A	3211	Sunrise Avenue	E-W	Public St.
	B	3201			
	C	3200	Builders Avenue	E-W	Public St.
	D	3210			
BLDG 17	SPACE A	3141	Sunrise Avenue	E-W	Public St.
	B	3151			
	C	3150	Builders Avenue	E-W	Public St.
	D	3140			
BLDG 18	SPACE A	80	North Mojave Road	N-S	Public St.
	B	3131	Sunrise Avenue	E-W	Public St.
BLDG 19	SPACE A	40	North Mojave Road	N-S	Public St.
	B	3140	Builders Avenue	E-W	Public St.

dp JOHN HERBERT
PLANNING ASSISTANT

JH:dp

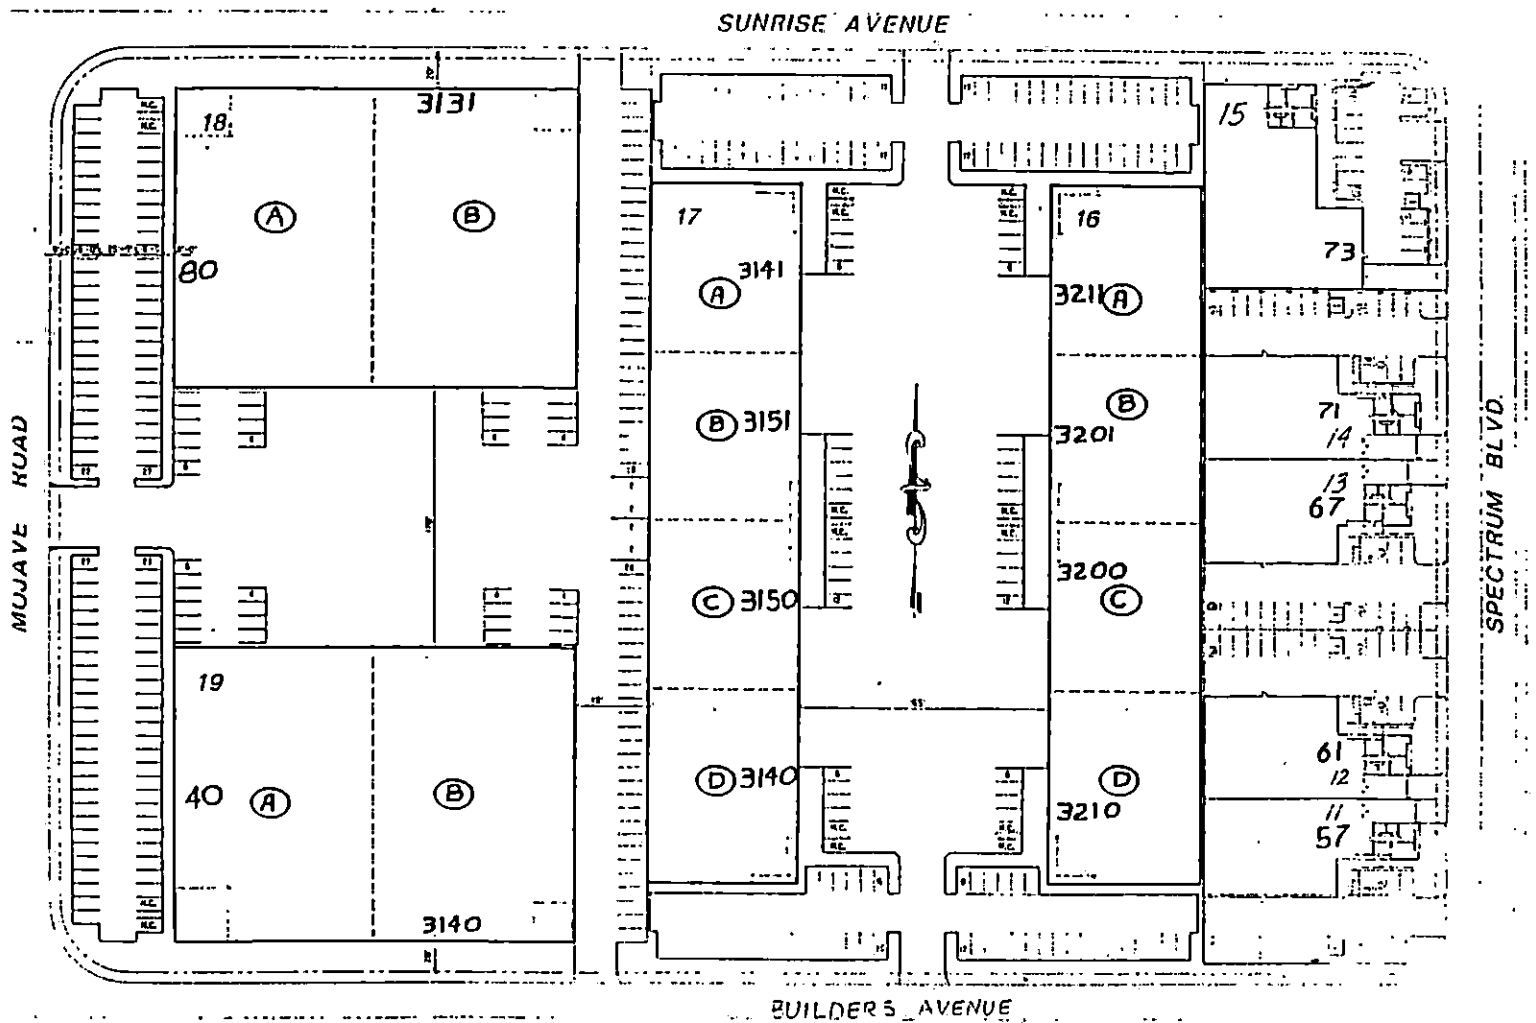

THE LAS VEGAS SPECTRUM
BLOCK 2
(A COMMERCIAL SUBDIVISION)
ADDRESSES

April 19, 1990

M-36-7

BLDG 11		57	Spectrum Boulevard	N-S	Public St.
12		61			
13		67			
14		71			
15		73			
BLDG 16	SPACE A	3211	Sunrise Avenue	E-W	Public St.
	B	3201			
	C	3200	Builders Avenue	E-W	Public St.
	D	3210			
BLDG 17	SPACE A	3141	Sunrise Avenue	E-W	Public St.
	B	3151			
	C	3150	Builders Avenue	E-W	Public St.
	D	3140			
BLDG 18	SPACE A	8D	North Mojave Road	N-S	Public St.
	B	3131	Sunrise Avenue	E-W	Public St.
BLDG 19	SPACE A	40	North Mojave Road	N-S	Public St.
	B	3140	Builders Avenue	E-W	Public St.

dp JOHN HERBERT
PLANNING ASSISTANT

JH:dp

- UTILITY PEDESTAL

- 3207 BUILDERS AVE