

JULY 14, 1992

OASIS PALMS

200 MAP: Q-4-7
FIRE MAP #2517::81

BLOCK 1	LOT	1	2252	OASIS PALM COURT	N/S	PUBLIC STREET
		2	224B			
		3	2244			
		4	2240			
		5	2241			
		6	2245			
		7	2249			
		8	2253			

STREETS WITH NO ADDRESSES:

LISA LANE
VIA OLIVERO AVENUE


N/S PUBLIC STREET
E/W PUBLIC STREET

CITY OF LAS VEGAS
DEPARTMENT OF COMMUNITY
PLANNING & DEVELOPMENT

MATT PINJUV
PLANNER



MP/rlr

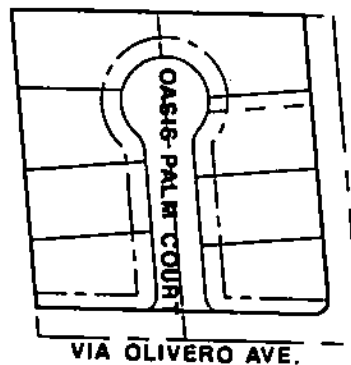

SCALE: 1" = 200'

JULY 14, 1992

OASIS PALMS

200 MAP: Q-4-7
FIRE MAP #2517::81



BLOCK 1	LOT				
	1	2252	OASIS PALM COURT	N/S	PUBLIC STREET
	2	2248			
	3	2244			
	4	2240			
	5	2241			
	6	2245			
	7	2249			
	8	2253			

STREETS WITH NO ADDRESSES:	LISA LANE	N/S	PUBLIC STREET
	VIA OLIVERO AVENUE	E/W	PUBLIC STREET

CITY OF LAS VEGAS
DEPARTMENT OF COMMUNITY
PLANNING & DEVELOPMENT

 MATT PINJUV
PLANNER

MP/rlr

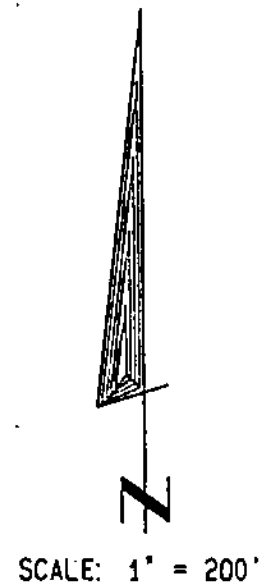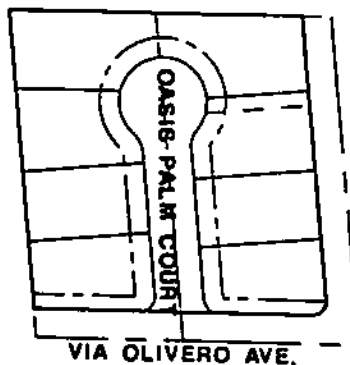

JULY 14, 1992

OASIS PALMS

200 MAP: Q-4-7
FIRE MAP #2517::81



8LOCK 1	LOT	1	2252	OASIS PALM COURT	N/S	PUBLIC STREET
		2	2248			
		3	2244			
		4	2240			
		5	2241			
		6	2245			
		7	2249			
		8	2253			

STREETS WITH NO ADDRESSES:	LISA LANE	N/S	PUBLIC STREET
	VIA OLIVERO AVENUE	E/W	PUBLIC STREET

CITY OF LAS VEGAS
DEPARTMENT OF COMMUNITY
PLANNING & DEVELOPMENT

MATT PINJUV
PLANNER

MP/rlr

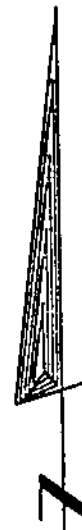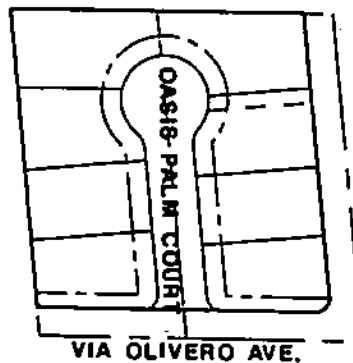

SCALE: 1" = 200'

JULY 14, 1992

OASIS PALMS

200 MAP: Q-4-7
FIRE MAP #2517::81

BLOCK 1	LOT	1	2252	OASIS PALM COURT	N/S	PUBLIC STREET
		2	2248			
		3	2244			
		4	2240			
		5	2241			
		6	2245			
		7	2249			
		8	2253			

STREETS WITH NO ADDRESSES:


LISA LANE
VIA OLIVERO AVENUE

N/S PUBLIC STREET
E/W PUBLIC STREET

CITY OF LAS VEGAS
DEPARTMENT OF COMMUNITY
PLANNING & DEVELOPMENT

MATT PINJUV
PLANNER

MP/rlr

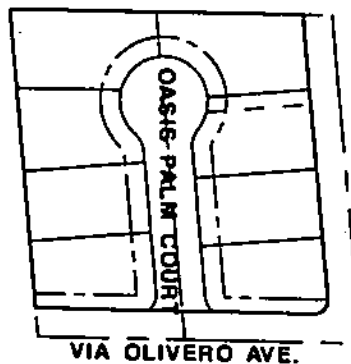

SCALE: 1" = 200'

JULY 14, 1992

OASIS PALMS

200 MAP: Q-4-7
FIRE MAP #2517::81


BLOCK 1	LOT	1	2252	OASIS PALM COURT	N/S	PUBLIC STREET
		2	2248			
		3	2244			
		4	2240			
		5	2241			
		6	2245			
		7	2249			
		8	2253			

STREETS WITH NO ADDRESSES:	LISA LANE	N/S	PUBLIC STREET
	VIA OLIVERO AVENUE	E/W	PUBLIC STREET

CITY OF LAS VEGAS
DEPARTMENT OF COMMUNITY
PLANNING & DEVELOPMENT

MATT PINJUV
PLANNER

MP/rlr

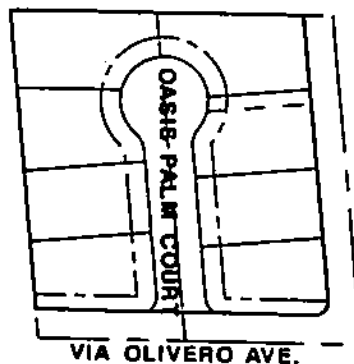

SCALE: 1" = 200'

JULY 14, 1992

OASIS PALMS

200 MAP: Q-4-7
FIRE MAP #2517::81

BLOCK 1	LOT	1	2252	OASIS PALM COURT	N/S	PUBLIC STREET
		2	2248			
		3	2244			
		4	2240			
		5	2241			
		6	2245			
		7	2249			
		8	2253			

STREETS WITH NO ADDRESSES:



LISA LANE
VIA OLIVERO AVENUE

N/S PUBLIC STREET
E/W PUBLIC STREET

CITY OF LAS VEGAS
DEPARTMENT OF COMMUNITY
PLANNING & DEVELOPMENT

MATT PINJUV
PLANNER

MP/rlr

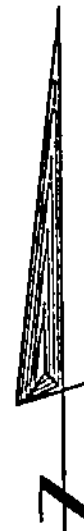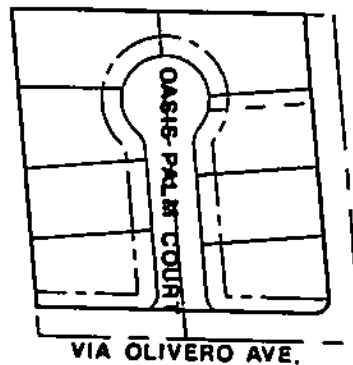

SCALE: 1" = 200'

JULY 14, 1992

OASIS PALMS

200 MAP: Q-4-7
FIRE MAP #2517::81


BLOCK I	LOT				
	1	2252	OASIS PALM COURT	N/S	PUBLIC STREET
	2	2248			
	3	2244			
	4	2240			
	5	2241			
	6	2245			
	7	2249			
	8	2253			

STREETS WITH NO ADDRESSES:	LISA LANE	N/S	PUBLIC STREET
	VIA OLIVERO AVENUE	E/W	PUBLIC STREET

CITY OF LAS VEGAS
DEPARTMENT OF COMMUNITY
PLANNING & DEVELOPMENT

 MATT PINJUV
PLANNER

MP/rlr

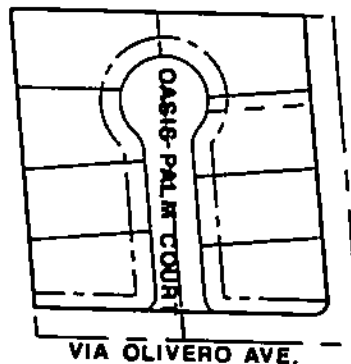

SCALE: 1" = 200'

JULY 14, 1992

OASIS PALMS

200 MAP: Q-4-7
FIRE MAP #2517::81


BLOCK 1	LOT	1	2252	OASIS PALM COURT	N/S	PUBLIC STREET
		2	2248			
		3	2244			
		4	2240			
		5	2241			
		6	2245			
		7	2249			
		8	2253			

STREETS WITH NO ADDRESSES:	LISA LANE	N/S	PUBLIC STREET
	VIA OLIVERO AVENUE	E/W	PUBLIC STREET

CITY OF LAS VEGAS
DEPARTMENT OF COMMUNITY
PLANNING & DEVELOPMENT

MATT PINJUV
PLANNER

MP/rlr

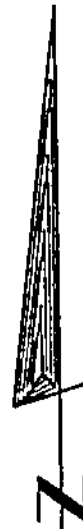

SCALE: 1" = 200'

JULY 14, 1992

OASIS PALMS

200 MAP: Q-4-7
FIRE MAP #2517::81

BLOCK 1	LOT	1	2252	OASIS PALM COURT	N/S	PUBLIC STREET
		2	2248			
		3	2244			
		4	2240			
		5	2241			
		6	2245			
		7	2249			
		8	2253			

STREETS WITH NO ADDRESSES:

LISA LANE
VIA OLIVERO AVENUE

N/S PUBLIC STREET
E/W PUBLIC STREET

CITY OF LAS VEGAS
DEPARTMENT OF COMMUNITY
PLANNING & DEVELOPMENT



MATT PINJUV
PLANNER

MP/rlr

JULY 14, 1992

OASIS PALMS

200 MAP: Q-4-7
FIRE MAP #2517::81

BLOCK 1	LOT	1	2252	OASIS PALM COURT	N/S	PUBLIC STREET
		2	2248			
		3	2244			
		4	2240			
		5	2241			
		6	2245			
		7	2249			
		8	2253			

STREETS WITH NO ADDRESSES:

LISA LANE	N/S	PUBLIC STREET
VIA OLIVERO AVENUE	E/W	PUBLIC STREET

CITY OF LAS VEGAS
DEPARTMENT OF COMMUNITY
PLANNING & DEVELOPMENT

MATT PINJUV
PLANNER

MP/rlr

JULY 14, 1992

OASIS PALMS

200 MAP: Q-4-7
FIRE MAP #2517::81

BLOCK 1	LOT	1	2252	OASIS PALM COURT	N/S	PUBLIC STREET
		2	2248			
		3	2244			
		4	2240			
		5	2241			
		6	2245			
		7	2249			
		8	2253			

STREETS WITH NO ADDRESSES:

LISA LANE
VIA DLIVERO AVENUE

N/S PUBLIC STREET
E/W PUBLIC STREET

CITY OF LAS VEGAS
DEPARTMENT OF COMMUNITY
PLANNING & DEVELOPMENT

MATT PINJUV
PLANNER



MP/rlr

JULY 14, 1992

OASIS PALMS

200 MAP: Q-4-7
FIRE MAP #2517::81

BLOCK 1	LOT	1	2252	OASIS PALM COURT	N/S	PUBLIC STREET
		2	2248			
		3	2244			
		4	2240			
		5	2241			
		6	2245			
		7	2249			
		8	2253			

STREETS WITH NO ADDRESSES:

LISA LANE	N/S	PUBLIC STREET
VIA OLIVERO AVENUE	E/W	PUBLIC STREET

CITY OF LAS VEGAS
DEPARTMENT OF COMMUNITY
PLANNING & DEVELOPMENT

MATT PINJUV
PLANNER



MP/rlr