

# ORCHID CONDOMINIUMS

Recorded in Book 134 Page 099 of Plats

---

Fire Department District Map Number:

02119-61

---

<u>Building</u>	<u>Unit</u>	<u>Address</u>
1	1001	2700 N RAINBOW BLVD #1001
	1002	2700 N RAINBOW BLVD #1002
	1003	2700 N RAINBOW BLVD #1003
	1004	2700 N RAINBOW BLVD #1004
	2001	2700 N RAINBOW BLVD #2001
	2002	2700 N RAINBOW BLVD #2002
	2003	2700 N RAINBOW BLVD #2003
	2004	2700 N RAINBOW BLVD #2004
2	1005	2700 N RAINBOW BLVD #1005
	1006	2700 N RAINBOW BLVD #1006
	1007	2700 N RAINBOW BLVD #1007
	1008	2700 N RAINBOW BLVD #1008
	1009	2700 N RAINBOW BLVD #1009
	1010	2700 N RAINBOW BLVD #1010
	1011	2700 N RAINBOW BLVD #1011
	1012	2700 N RAINBOW BLVD #1012
	1013	2700 N RAINBOW BLVD #1013
	1014	2700 N RAINBOW BLVD #1014
	1015	2700 N RAINBOW BLVD #1015
	1016	2700 N RAINBOW BLVD #1016
	2005	2700 N RAINBOW BLVD #2005
	2006	2700 N RAINBOW BLVD #2006
	2007	2700 N RAINBOW BLVD #2007
	2008	2700 N RAINBOW BLVD #2008
2009	2700 N RAINBOW BLVD #2009	
2010	2700 N RAINBOW BLVD #2010	
2011	2700 N RAINBOW BLVD #2011	
2012	2700 N RAINBOW BLVD #2012	
2013	2700 N RAINBOW BLVD #2013	
2014	2700 N RAINBOW BLVD #2014	
2015	2700 N RAINBOW BLVD #2015	
2016	2700 N RAINBOW BLVD #2016	
3	1017	2700 N RAINBOW BLVD #1017

# ORCHID CONDOMINIUMS

Recorded in Book 134 Page 099 of Plats

---

Fire Department District Map Number:

02119-61

---

<u>Building</u>	<u>Unit</u>	<u>Address</u>
3	1018	2700 N RAINBOW BLVD #1018
	1019	2700 N RAINBOW BLVD #1019
	1020	2700 N RAINBOW BLVD #1020
	1021	2700 N RAINBOW BLVD #1021
	1022	2700 N RAINBOW BLVD #1022
	1023	2700 N RAINBOW BLVD #1023
	1024	2700 N RAINBOW BLVD #1024
	2017	2700 N RAINBOW BLVD #2017
	2018	2700 N RAINBOW BLVD #2018
	2019	2700 N RAINBOW BLVD #2019
	2020	2700 N RAINBOW BLVD #2020
	2021	2700 N RAINBOW BLVD #2021
	2022	2700 N RAINBOW BLVD #2022
	2023	2700 N RAINBOW BLVD #2023
	2024	2700 N RAINBOW BLVD #2024
4	1025	2700 N RAINBOW BLVD #1025
	1026	2700 N RAINBOW BLVD #1026
	1027	2700 N RAINBOW BLVD #1027
	1028	2700 N RAINBOW BLVD #1028
	1029	2700 N RAINBOW BLVD #1029
	1030	2700 N RAINBOW BLVD #1030
	1031	2700 N RAINBOW BLVD #1031
	1032	2700 N RAINBOW BLVD #1032
	2025	2700 N RAINBOW BLVD #2025
	2026	2700 N RAINBOW BLVD #2026
	2027	2700 N RAINBOW BLVD #2027
	2028	2700 N RAINBOW BLVD #2028
	2029	2700 N RAINBOW BLVD #2029
	2030	2700 N RAINBOW BLVD #2030
	2031	2700 N RAINBOW BLVD #2031
	2032	2700 N RAINBOW BLVD #2032
5	1033	2700 N RAINBOW BLVD #1033
	1034	2700 N RAINBOW BLVD #1034

# ORCHID CONDOMINIUMS

Recorded in Book 134 Page 099 of Plats

---

Fire Department District Map Number:

02119-61

---

<u>Building</u>	<u>Unit</u>	<u>Address</u>
5	1035	2700 N RAINBOW BLVD #1035
	1036	2700 N RAINBOW BLVD #1036
	1037	2700 N RAINBOW BLVD #1037
	1038	2700 N RAINBOW BLVD #1038
	1039	2700 N RAINBOW BLVD #1039
	1040	2700 N RAINBOW BLVD #1040
	2033	2700 N RAINBOW BLVD #2033
	2034	2700 N RAINBOW BLVD #2034
	2035	2700 N RAINBOW BLVD #2035
	2036	2700 N RAINBOW BLVD #2036
	2037	2700 N RAINBOW BLVD #2037
	2038	2700 N RAINBOW BLVD #2038
	2039	2700 N RAINBOW BLVD #2039
	2040	2700 N RAINBOW BLVD #2040
6	1041	2700 N RAINBOW BLVD #1041
	1042	2700 N RAINBOW BLVD #1042
	1043	2700 N RAINBOW BLVD #1043
	1044	2700 N RAINBOW BLVD #1044
	1045	2700 N RAINBOW BLVD #1045
	1046	2700 N RAINBOW BLVD #1046
	1047	2700 N RAINBOW BLVD #1047
	1048	2700 N RAINBOW BLVD #1048
	2041	2700 N RAINBOW BLVD #2041
	2042	2700 N RAINBOW BLVD #2042
	2043	2700 N RAINBOW BLVD #2043
	2044	2700 N RAINBOW BLVD #2044
	2045	2700 N RAINBOW BLVD #2045
	2046	2700 N RAINBOW BLVD #2046
	2047	2700 N RAINBOW BLVD #2047
	2048	2700 N RAINBOW BLVD #2048
7	1049	2700 N RAINBOW BLVD #1049
	1050	2700 N RAINBOW BLVD #1050
	1051	2700 N RAINBOW BLVD #1051

# ORCHID CONDOMINIUMS

Recorded in Book 134 Page 099 of Plats

---

Fire Department District Map Number:

02119-61

---

<u>Building</u>	<u>Unit</u>	<u>Address</u>
7	1052	2700 N RAINBOW BLVD #1052
	1053	2700 N RAINBOW BLVD #1053
	1054	2700 N RAINBOW BLVD #1054
	1055	2700 N RAINBOW BLVD #1055
	1056	2700 N RAINBOW BLVD #1056
	1057	2700 N RAINBOW BLVD #1057
	1058	2700 N RAINBOW BLVD #1058
	1059	2700 N RAINBOW BLVD #1059
	1060	2700 N RAINBOW BLVD #1060
	2049	2700 N RAINBOW BLVD #2049
	2050	2700 N RAINBOW BLVD #2050
	2051	2700 N RAINBOW BLVD #2051
	2052	2700 N RAINBOW BLVD #2052
	2053	2700 N RAINBOW BLVD #2053
	2054	2700 N RAINBOW BLVD #2054
	2055	2700 N RAINBOW BLVD #2055
	2056	2700 N RAINBOW BLVD #2056
	2057	2700 N RAINBOW BLVD #2057
	2058	2700 N RAINBOW BLVD #2058
	2059	2700 N RAINBOW BLVD #2059
	2060	2700 N RAINBOW BLVD #2060
8	1061	2700 N RAINBOW BLVD #1061
	1062	2700 N RAINBOW BLVD #1062
	1063	2700 N RAINBOW BLVD #1063
	1064	2700 N RAINBOW BLVD #1064
	1065	2700 N RAINBOW BLVD #1065
	1066	2700 N RAINBOW BLVD #1066
	1067	2700 N RAINBOW BLVD #1067
	1068	2700 N RAINBOW BLVD #1068
	2061	2700 N RAINBOW BLVD #2061
	2062	2700 N RAINBOW BLVD #2062
	2063	2700 N RAINBOW BLVD #2063
	2064	2700 N RAINBOW BLVD #2064

# ORCHID CONDOMINIUMS

Recorded in Book 134 Page 099 of Plats

---

Fire Department District Map Number:

02119-61

---

<u>Building</u>	<u>Unit</u>	<u>Address</u>
8	2065	2700 N RAINBOW BLVD #2065
	2066	2700 N RAINBOW BLVD #2066
	2067	2700 N RAINBOW BLVD #2067
	2068	2700 N RAINBOW BLVD #2068
9	1069	2700 N RAINBOW BLVD #1069
	1070	2700 N RAINBOW BLVD #1070
	1071	2700 N RAINBOW BLVD #1071
	1072	2700 N RAINBOW BLVD #1072
	1073	2700 N RAINBOW BLVD #1073
	1074	2700 N RAINBOW BLVD #1074
	2069	2700 N RAINBOW BLVD #2069
	2070	2700 N RAINBOW BLVD #2070
	2071	2700 N RAINBOW BLVD #2071
	2072	2700 N RAINBOW BLVD #2072
	2073	2700 N RAINBOW BLVD #2073
	2074	2700 N RAINBOW BLVD #2074
10	1075	2700 N RAINBOW BLVD #1075
	1076	2700 N RAINBOW BLVD #1076
	1077	2700 N RAINBOW BLVD #1077
	1078	2700 N RAINBOW BLVD #1078
	2075	2700 N RAINBOW BLVD #2075
	2076	2700 N RAINBOW BLVD #2076
	2077	2700 N RAINBOW BLVD #2077
	2078	2700 N RAINBOW BLVD #2078
11	1079	2700 N RAINBOW BLVD #1079
	1080	2700 N RAINBOW BLVD #1080
	1081	2700 N RAINBOW BLVD #1081
	1082	2700 N RAINBOW BLVD #1082
	1083	2700 N RAINBOW BLVD #1083
	1084	2700 N RAINBOW BLVD #1084
	1085	2700 N RAINBOW BLVD #1085
	1086	2700 N RAINBOW BLVD #1086
	2079	2700 N RAINBOW BLVD #2079

# ORCHID CONDOMINIUMS

Recorded in Book 134 Page 099 of Plats

---

Fire Department District Map Number:

02119-61

---

<u>Building</u>	<u>Unit</u>	<u>Address</u>
11	2080	2700 N RAINBOW BLVD #2080
	2081	2700 N RAINBOW BLVD #2081
	2082	2700 N RAINBOW BLVD #2082
	2083	2700 N RAINBOW BLVD #2083
	2084	2700 N RAINBOW BLVD #2084
	2085	2700 N RAINBOW BLVD #2085
	2086	2700 N RAINBOW BLVD #2086
12	1087	2700 N RAINBOW BLVD #1087
	1088	2700 N RAINBOW BLVD #1088
	1089	2700 N RAINBOW BLVD #1089
	1090	2700 N RAINBOW BLVD #1090
	1091	2700 N RAINBOW BLVD #1091
	1092	2700 N RAINBOW BLVD #1092
	1093	2700 N RAINBOW BLVD #1093
	1094	2700 N RAINBOW BLVD #1094
	2087	2700 N RAINBOW BLVD #2087
	2088	2700 N RAINBOW BLVD #2088
	2089	2700 N RAINBOW BLVD #2089
	2090	2700 N RAINBOW BLVD #2090
	2091	2700 N RAINBOW BLVD #2091
	2092	2700 N RAINBOW BLVD #2092
	2093	2700 N RAINBOW BLVD #2093
	2094	2700 N RAINBOW BLVD #2094
13	1095	2700 N RAINBOW BLVD #1095
	1096	2700 N RAINBOW BLVD #1096
	1097	2700 N RAINBOW BLVD #1097
	1098	2700 N RAINBOW BLVD #1098
	2095	2700 N RAINBOW BLVD #2095
	2096	2700 N RAINBOW BLVD #2096
	2097	2700 N RAINBOW BLVD #2097
	2098	2700 N RAINBOW BLVD #2098
14	1099	2700 N RAINBOW BLVD #1099
	1100	2700 N RAINBOW BLVD #1100

# ORCHID CONDOMINIUMS

Recorded in Book 134 Page 099 of Plats

---

Fire Department District Map Number:

02119-61

---

<u>Building</u>	<u>Unit</u>	<u>Address</u>
14	1101	2700 N RAINBOW BLVD #1101
	1102	2700 N RAINBOW BLVD #1102
	1103	2700 N RAINBOW BLVD #1103
	1104	2700 N RAINBOW BLVD #1104
	2099	2700 N RAINBOW BLVD #2099
	2100	2700 N RAINBOW BLVD #2100
	2101	2700 N RAINBOW BLVD #2101
	2102	2700 N RAINBOW BLVD #2102
	2103	2700 N RAINBOW BLVD #2103
	2104	2700 N RAINBOW BLVD #2104
15	1105	2700 N RAINBOW BLVD #1105
	1106	2700 N RAINBOW BLVD #1106
	1107	2700 N RAINBOW BLVD #1107
	1108	2700 N RAINBOW BLVD #1108
	1109	2700 N RAINBOW BLVD #1109
	1110	2700 N RAINBOW BLVD #1110
	1111	2700 N RAINBOW BLVD #1111
	1112	2700 N RAINBOW BLVD #1112
	2105	2700 N RAINBOW BLVD #2105
	2106	2700 N RAINBOW BLVD #2106
	2107	2700 N RAINBOW BLVD #2107
	2108	2700 N RAINBOW BLVD #2108
2109	2700 N RAINBOW BLVD #2109	
2110	2700 N RAINBOW BLVD #2110	
2111	2700 N RAINBOW BLVD #2111	
2112	2700 N RAINBOW BLVD #2112	
16	1113	2700 N RAINBOW BLVD #1113
	1114	2700 N RAINBOW BLVD #1114
	1115	2700 N RAINBOW BLVD #1115
	1116	2700 N RAINBOW BLVD #1116
	1117	2700 N RAINBOW BLVD #1117
	1118	2700 N RAINBOW BLVD #1118
	1119	2700 N RAINBOW BLVD #1119

# ORCHID CONDOMINIUMS

Recorded in Book 134 Page 099 of Plats

---

Fire Department District Map Number:

02119-61

---

<u>Building</u>	<u>Unit</u>	<u>Address</u>
16	1120	2700 N RAINBOW BLVD #1120
	2113	2700 N RAINBOW BLVD #2113
	2114	2700 N RAINBOW BLVD #2114
	2115	2700 N RAINBOW BLVD #2115
	2116	2700 N RAINBOW BLVD #2116
	2117	2700 N RAINBOW BLVD #2117
	2118	2700 N RAINBOW BLVD #2118
	2119	2700 N RAINBOW BLVD #2119
	2120	2700 N RAINBOW BLVD #2120
17	1121	2700 N RAINBOW BLVD #1121
	1122	2700 N RAINBOW BLVD #1122
	1123	2700 N RAINBOW BLVD #1123
	1124	2700 N RAINBOW BLVD #1124
	1125	2700 N RAINBOW BLVD #1125
	1126	2700 N RAINBOW BLVD #1126
	2121	2700 N RAINBOW BLVD #2121
	2122	2700 N RAINBOW BLVD #2122
	2123	2700 N RAINBOW BLVD #2123
	2124	2700 N RAINBOW BLVD #2124
	2125	2700 N RAINBOW BLVD #2125
	2126	2700 N RAINBOW BLVD #2126
18	1127	2700 N RAINBOW BLVD #1127
	1128	2700 N RAINBOW BLVD #1128
	1129	2700 N RAINBOW BLVD #1129
	1130	2700 N RAINBOW BLVD #1130
	1131	2700 N RAINBOW BLVD #1131
	1132	2700 N RAINBOW BLVD #1132
	2127	2700 N RAINBOW BLVD #2127
	2128	2700 N RAINBOW BLVD #2128
	2129	2700 N RAINBOW BLVD #2129
	2130	2700 N RAINBOW BLVD #2130
	2131	2700 N RAINBOW BLVD #2131
	2132	2700 N RAINBOW BLVD #2132

# ORCHID CONDOMINIUMS

Recorded in Book 134 Page 099 of Plats

---

Fire Department District Map Number:

02119-61

---

<u>Building</u>	<u>Unit</u>	<u>Address</u>
19	1133	2700 N RAINBOW BLVD #1133
	1134	2700 N RAINBOW BLVD #1134
	1135	2700 N RAINBOW BLVD #1135
	1136	2700 N RAINBOW BLVD #1136
	1137	2700 N RAINBOW BLVD #1137
	1138	2700 N RAINBOW BLVD #1138
	1139	2700 N RAINBOW BLVD #1139
	1140	2700 N RAINBOW BLVD #1140
	2133	2700 N RAINBOW BLVD #2133
	2134	2700 N RAINBOW BLVD #2134
	2135	2700 N RAINBOW BLVD #2135
	2136	2700 N RAINBOW BLVD #2136
	2137	2700 N RAINBOW BLVD #2137
	2138	2700 N RAINBOW BLVD #2138
	2139	2700 N RAINBOW BLVD #2139
	2140	2700 N RAINBOW BLVD #2140

Mark Rex, Planner I



# ORCHID CONDOMINIUMS

Recorded in Book 134 Page 099 of Plats

---

Fire Department District Map Number:

02119-61

---

<u>Building</u>	<u>Unit</u>	<u>Address</u>
1	1001	2700 N RAINBOW BLVD #1001
	1002	2700 N RAINBOW BLVD #1002
	1003	2700 N RAINBOW BLVD #1003
	1004	2700 N RAINBOW BLVD #1004
	2001	2700 N RAINBOW BLVD #2001
	2002	2700 N RAINBOW BLVD #2002
	2003	2700 N RAINBOW BLVD #2003
	2004	2700 N RAINBOW BLVD #2004
2	1005	2700 N RAINBOW BLVD #1005
	1006	2700 N RAINBOW BLVD #1006
	1007	2700 N RAINBOW BLVD #1007
	1008	2700 N RAINBOW BLVD #1008
	1009	2700 N RAINBOW BLVD #1009
	1010	2700 N RAINBOW BLVD #1010
	1011	2700 N RAINBOW BLVD #1011
	1012	2700 N RAINBOW BLVD #1012
	1013	2700 N RAINBOW BLVD #1013
	1014	2700 N RAINBOW BLVD #1014
	1015	2700 N RAINBOW BLVD #1015
	1016	2700 N RAINBOW BLVD #1016
	2005	2700 N RAINBOW BLVD #2005
	2006	2700 N RAINBOW BLVD #2006
	2007	2700 N RAINBOW BLVD #2007
	2008	2700 N RAINBOW BLVD #2008
	2009	2700 N RAINBOW BLVD #2009
	2010	2700 N RAINBOW BLVD #2010
	2011	2700 N RAINBOW BLVD #2011
	2012	2700 N RAINBOW BLVD #2012
	2013	2700 N RAINBOW BLVD #2013
	2014	2700 N RAINBOW BLVD #2014
	2015	2700 N RAINBOW BLVD #2015
	2016	2700 N RAINBOW BLVD #2016
3	1017	2700 N RAINBOW BLVD #1017

# ORCHID CONDOMINIUMS

Recorded in Book 134 Page 099 of Plats

---

Fire Department District Map Number:

02119-61

---

<u>Building</u>	<u>Unit</u>	<u>Address</u>
3	1018	2700 N RAINBOW BLVD #1018
	1019	2700 N RAINBOW BLVD #1019
	1020	2700 N RAINBOW BLVD #1020
	1021	2700 N RAINBOW BLVD #1021
	1022	2700 N RAINBOW BLVD #1022
	1023	2700 N RAINBOW BLVD #1023
	1024	2700 N RAINBOW BLVD #1024
	2017	2700 N RAINBOW BLVD #2017
	2018	2700 N RAINBOW BLVD #2018
	2019	2700 N RAINBOW BLVD #2019
	2020	2700 N RAINBOW BLVD #2020
	2021	2700 N RAINBOW BLVD #2021
	2022	2700 N RAINBOW BLVD #2022
	2023	2700 N RAINBOW BLVD #2023
	2024	2700 N RAINBOW BLVD #2024
4	1025	2700 N RAINBOW BLVD #1025
	1026	2700 N RAINBOW BLVD #1026
	1027	2700 N RAINBOW BLVD #1027
	1028	2700 N RAINBOW BLVD #1028
	1029	2700 N RAINBOW BLVD #1029
	1030	2700 N RAINBOW BLVD #1030
	1031	2700 N RAINBOW BLVD #1031
	1032	2700 N RAINBOW BLVD #1032
	2025	2700 N RAINBOW BLVD #2025
	2026	2700 N RAINBOW BLVD #2026
	2027	2700 N RAINBOW BLVD #2027
	2028	2700 N RAINBOW BLVD #2028
	2029	2700 N RAINBOW BLVD #2029
	2030	2700 N RAINBOW BLVD #2030
	2031	2700 N RAINBOW BLVD #2031
	2032	2700 N RAINBOW BLVD #2032
5	1033	2700 N RAINBOW BLVD #1033
	1034	2700 N RAINBOW BLVD #1034

# ORCHID CONDOMINIUMS

Recorded in Book 134 Page 099 of Plats

---

Fire Department District Map Number:

02119-61

---

<u>Building</u>	<u>Unit</u>	<u>Address</u>
5	1035	2700 N RAINBOW BLVD #1035
	1036	2700 N RAINBOW BLVD #1036
	1037	2700 N RAINBOW BLVD #1037
	1038	2700 N RAINBOW BLVD #1038
	1039	2700 N RAINBOW BLVD #1039
	1040	2700 N RAINBOW BLVD #1040
	2033	2700 N RAINBOW BLVD #2033
	2034	2700 N RAINBOW BLVD #2034
	2035	2700 N RAINBOW BLVD #2035
	2036	2700 N RAINBOW BLVD #2036
	2037	2700 N RAINBOW BLVD #2037
	2038	2700 N RAINBOW BLVD #2038
	2039	2700 N RAINBOW BLVD #2039
	2040	2700 N RAINBOW BLVD #2040
6	1041	2700 N RAINBOW BLVD #1041
	1042	2700 N RAINBOW BLVD #1042
	1043	2700 N RAINBOW BLVD #1043
	1044	2700 N RAINBOW BLVD #1044
	1045	2700 N RAINBOW BLVD #1045
	1046	2700 N RAINBOW BLVD #1046
	1047	2700 N RAINBOW BLVD #1047
	1048	2700 N RAINBOW BLVD #1048
	2041	2700 N RAINBOW BLVD #2041
	2042	2700 N RAINBOW BLVD #2042
	2043	2700 N RAINBOW BLVD #2043
	2044	2700 N RAINBOW BLVD #2044
	2045	2700 N RAINBOW BLVD #2045
	2046	2700 N RAINBOW BLVD #2046
	2047	2700 N RAINBOW BLVD #2047
	2048	2700 N RAINBOW BLVD #2048
7	1049	2700 N RAINBOW BLVD #1049
	1050	2700 N RAINBOW BLVD #1050
	1051	2700 N RAINBOW BLVD #1051

# ORCHID CONDOMINIUMS

Recorded in Book 134 Page 099 of Plats

---

Fire Department District Map Number:

02119-61

---

<u>Building</u>	<u>Unit</u>	<u>Address</u>
7	1052	2700 N RAINBOW BLVD #1052
	1053	2700 N RAINBOW BLVD #1053
	1054	2700 N RAINBOW BLVD #1054
	1055	2700 N RAINBOW BLVD #1055
	1056	2700 N RAINBOW BLVD #1056
	1057	2700 N RAINBOW BLVD #1057
	1058	2700 N RAINBOW BLVD #1058
	1059	2700 N RAINBOW BLVD #1059
	1060	2700 N RAINBOW BLVD #1060
	2049	2700 N RAINBOW BLVD #2049
	2050	2700 N RAINBOW BLVD #2050
	2051	2700 N RAINBOW BLVD #2051
	2052	2700 N RAINBOW BLVD #2052
	2053	2700 N RAINBOW BLVD #2053
	2054	2700 N RAINBOW BLVD #2054
	2055	2700 N RAINBOW BLVD #2055
	2056	2700 N RAINBOW BLVD #2056
	2057	2700 N RAINBOW BLVD #2057
	2058	2700 N RAINBOW BLVD #2058
	2059	2700 N RAINBOW BLVD #2059
8	1061	2700 N RAINBOW BLVD #1061
	1062	2700 N RAINBOW BLVD #1062
	1063	2700 N RAINBOW BLVD #1063
	1064	2700 N RAINBOW BLVD #1064
	1065	2700 N RAINBOW BLVD #1065
	1066	2700 N RAINBOW BLVD #1066
	1067	2700 N RAINBOW BLVD #1067
	1068	2700 N RAINBOW BLVD #1068
	2061	2700 N RAINBOW BLVD #2061
	2062	2700 N RAINBOW BLVD #2062
	2063	2700 N RAINBOW BLVD #2063
	2064	2700 N RAINBOW BLVD #2064

# ORCHID CONDOMINIUMS

Recorded in Book 134 Page 099 of Plats

---

Fire Department District Map Number:

02119-61

---

<u>Building</u>	<u>Unit</u>	<u>Address</u>
8	2065	2700 N RAINBOW BLVD #2065
	2066	2700 N RAINBOW BLVD #2066
	2067	2700 N RAINBOW BLVD #2067
	2068	2700 N RAINBOW BLVD #2068
9	1069	2700 N RAINBOW BLVD #1069
	1070	2700 N RAINBOW BLVD #1070
	1071	2700 N RAINBOW BLVD #1071
	1072	2700 N RAINBOW BLVD #1072
	1073	2700 N RAINBOW BLVD #1073
	1074	2700 N RAINBOW BLVD #1074
	2069	2700 N RAINBOW BLVD #2069
	2070	2700 N RAINBOW BLVD #2070
	2071	2700 N RAINBOW BLVD #2071
	2072	2700 N RAINBOW BLVD #2072
	2073	2700 N RAINBOW BLVD #2073
	2074	2700 N RAINBOW BLVD #2074
10	1075	2700 N RAINBOW BLVD #1075
	1076	2700 N RAINBOW BLVD #1076
	1077	2700 N RAINBOW BLVD #1077
	1078	2700 N RAINBOW BLVD #1078
	2075	2700 N RAINBOW BLVD #2075
	2076	2700 N RAINBOW BLVD #2076
	2077	2700 N RAINBOW BLVD #2077
	2078	2700 N RAINBOW BLVD #2078
11	1079	2700 N RAINBOW BLVD #1079
	1080	2700 N RAINBOW BLVD #1080
	1081	2700 N RAINBOW BLVD #1081
	1082	2700 N RAINBOW BLVD #1082
	1083	2700 N RAINBOW BLVD #1083
	1084	2700 N RAINBOW BLVD #1084
	1085	2700 N RAINBOW BLVD #1085
	1086	2700 N RAINBOW BLVD #1086
	2079	2700 N RAINBOW BLVD #2079

# ORCHID CONDOMINIUMS

Recorded in Book 134 Page 099 of Plats

---

Fire Department District Map Number:

02119-61

---

<u>Building</u>	<u>Unit</u>	<u>Address</u>
11	2080	2700 N RAINBOW BLVD #2080
	2081	2700 N RAINBOW BLVD #2081
	2082	2700 N RAINBOW BLVD #2082
	2083	2700 N RAINBOW BLVD #2083
	2084	2700 N RAINBOW BLVD #2084
	2085	2700 N RAINBOW BLVD #2085
	2086	2700 N RAINBOW BLVD #2086
12	1087	2700 N RAINBOW BLVD #1087
	1088	2700 N RAINBOW BLVD #1088
	1089	2700 N RAINBOW BLVD #1089
	1090	2700 N RAINBOW BLVD #1090
	1091	2700 N RAINBOW BLVD #1091
	1092	2700 N RAINBOW BLVD #1092
	1093	2700 N RAINBOW BLVD #1093
	1094	2700 N RAINBOW BLVD #1094
	2087	2700 N RAINBOW BLVD #2087
	2088	2700 N RAINBOW BLVD #2088
	2089	2700 N RAINBOW BLVD #2089
	2090	2700 N RAINBOW BLVD #2090
	2091	2700 N RAINBOW BLVD #2091
	2092	2700 N RAINBOW BLVD #2092
	2093	2700 N RAINBOW BLVD #2093
	2094	2700 N RAINBOW BLVD #2094
13	1095	2700 N RAINBOW BLVD #1095
	1096	2700 N RAINBOW BLVD #1096
	1097	2700 N RAINBOW BLVD #1097
	1098	2700 N RAINBOW BLVD #1098
	2095	2700 N RAINBOW BLVD #2095
	2096	2700 N RAINBOW BLVD #2096
	2097	2700 N RAINBOW BLVD #2097
	2098	2700 N RAINBOW BLVD #2098
14	1099	2700 N RAINBOW BLVD #1099
	1100	2700 N RAINBOW BLVD #1100

# ORCHID CONDOMINIUMS

Recorded in Book 134 Page 099 of Plats

---

Fire Department District Map Number:

02119-61

---

<u>Building</u>	<u>Unit</u>	<u>Address</u>
14	1101	2700 N RAINBOW BLVD #1101
	1102	2700 N RAINBOW BLVD #1102
	1103	2700 N RAINBOW BLVD #1103
	1104	2700 N RAINBOW BLVD #1104
	2099	2700 N RAINBOW BLVD #2099
	2100	2700 N RAINBOW BLVD #2100
	2101	2700 N RAINBOW BLVD #2101
	2102	2700 N RAINBOW BLVD #2102
	2103	2700 N RAINBOW BLVD #2103
	2104	2700 N RAINBOW BLVD #2104
15	1105	2700 N RAINBOW BLVD #1105
	1106	2700 N RAINBOW BLVD #1106
	1107	2700 N RAINBOW BLVD #1107
	1108	2700 N RAINBOW BLVD #1108
	1109	2700 N RAINBOW BLVD #1109
	1110	2700 N RAINBOW BLVD #1110
	1111	2700 N RAINBOW BLVD #1111
	1112	2700 N RAINBOW BLVD #1112
	2105	2700 N RAINBOW BLVD #2105
	2106	2700 N RAINBOW BLVD #2106
	2107	2700 N RAINBOW BLVD #2107
	2108	2700 N RAINBOW BLVD #2108
	2109	2700 N RAINBOW BLVD #2109
	2110	2700 N RAINBOW BLVD #2110
	2111	2700 N RAINBOW BLVD #2111
	2112	2700 N RAINBOW BLVD #2112
16	1113	2700 N RAINBOW BLVD #1113
	1114	2700 N RAINBOW BLVD #1114
	1115	2700 N RAINBOW BLVD #1115
	1116	2700 N RAINBOW BLVD #1116
	1117	2700 N RAINBOW BLVD #1117
	1118	2700 N RAINBOW BLVD #1118
	1119	2700 N RAINBOW BLVD #1119

# ORCHID CONDOMINIUMS

Recorded in Book 134 Page 099 of Plats

---

Fire Department District Map Number:

02119-61

---

<u>Building</u>	<u>Unit</u>	<u>Address</u>
16	1120	2700 N RAINBOW BLVD #1120
	2113	2700 N RAINBOW BLVD #2113
	2114	2700 N RAINBOW BLVD #2114
	2115	2700 N RAINBOW BLVD #2115
	2116	2700 N RAINBOW BLVD #2116
	2117	2700 N RAINBOW BLVD #2117
	2118	2700 N RAINBOW BLVD #2118
	2119	2700 N RAINBOW BLVD #2119
	2120	2700 N RAINBOW BLVD #2120
17	1121	2700 N RAINBOW BLVD #1121
	1122	2700 N RAINBOW BLVD #1122
	1123	2700 N RAINBOW BLVD #1123
	1124	2700 N RAINBOW BLVD #1124
	1125	2700 N RAINBOW BLVD #1125
	1126	2700 N RAINBOW BLVD #1126
	2121	2700 N RAINBOW BLVD #2121
	2122	2700 N RAINBOW BLVD #2122
	2123	2700 N RAINBOW BLVD #2123
	2124	2700 N RAINBOW BLVD #2124
	2125	2700 N RAINBOW BLVD #2125
	2126	2700 N RAINBOW BLVD #2126
18	1127	2700 N RAINBOW BLVD #1127
	1128	2700 N RAINBOW BLVD #1128
	1129	2700 N RAINBOW BLVD #1129
	1130	2700 N RAINBOW BLVD #1130
	1131	2700 N RAINBOW BLVD #1131
	1132	2700 N RAINBOW BLVD #1132
	2127	2700 N RAINBOW BLVD #2127
	2128	2700 N RAINBOW BLVD #2128
	2129	2700 N RAINBOW BLVD #2129
	2130	2700 N RAINBOW BLVD #2130
	2131	2700 N RAINBOW BLVD #2131
	2132	2700 N RAINBOW BLVD #2132

# ORCHID CONDOMINIUMS

Recorded in Book 134 Page 099 of Plats

---

Fire Department District Map Number:

02119-61

---

<u>Building</u>	<u>Unit</u>	<u>Address</u>
19	1133	2700 N RAINBOW BLVD #1133
	1134	2700 N RAINBOW BLVD #1134
	1135	2700 N RAINBOW BLVD #1135
	1136	2700 N RAINBOW BLVD #1136
	1137	2700 N RAINBOW BLVD #1137
	1138	2700 N RAINBOW BLVD #1138
	1139	2700 N RAINBOW BLVD #1139
	1140	2700 N RAINBOW BLVD #1140
	2133	2700 N RAINBOW BLVD #2133
	2134	2700 N RAINBOW BLVD #2134
	2135	2700 N RAINBOW BLVD #2135
	2136	2700 N RAINBOW BLVD #2136
	2137	2700 N RAINBOW BLVD #2137
	2138	2700 N RAINBOW BLVD #2138
	2139	2700 N RAINBOW BLVD #2139
	2140	2700 N RAINBOW BLVD #2140

Mark Rex, Planner I



# ORCHID CONDOMINIUMS

Recorded in Book 134 Page 099 of Plats

---

Fire Department District Map Number:

02119-61

---

<u>Building</u>	<u>Unit</u>	<u>Address</u>
1	1001	2700 N RAINBOW BLVD #1001
	1002	2700 N RAINBOW BLVD #1002
	1003	2700 N RAINBOW BLVD #1003
	1004	2700 N RAINBOW BLVD #1004
	2001	2700 N RAINBOW BLVD #2001
	2002	2700 N RAINBOW BLVD #2002
	2003	2700 N RAINBOW BLVD #2003
	2004	2700 N RAINBOW BLVD #2004
2	1005	2700 N RAINBOW BLVD #1005
	1006	2700 N RAINBOW BLVD #1006
	1007	2700 N RAINBOW BLVD #1007
	1008	2700 N RAINBOW BLVD #1008
	1009	2700 N RAINBOW BLVD #1009
	1010	2700 N RAINBOW BLVD #1010
	1011	2700 N RAINBOW BLVD #1011
	1012	2700 N RAINBOW BLVD #1012
	1013	2700 N RAINBOW BLVD #1013
	1014	2700 N RAINBOW BLVD #1014
	1015	2700 N RAINBOW BLVD #1015
	1016	2700 N RAINBOW BLVD #1016
	2005	2700 N RAINBOW BLVD #2005
	2006	2700 N RAINBOW BLVD #2006
	2007	2700 N RAINBOW BLVD #2007
	2008	2700 N RAINBOW BLVD #2008
	2009	2700 N RAINBOW BLVD #2009
	2010	2700 N RAINBOW BLVD #2010
	2011	2700 N RAINBOW BLVD #2011
	2012	2700 N RAINBOW BLVD #2012
	2013	2700 N RAINBOW BLVD #2013
	2014	2700 N RAINBOW BLVD #2014
	2015	2700 N RAINBOW BLVD #2015
	2016	2700 N RAINBOW BLVD #2016
3	1017	2700 N RAINBOW BLVD #1017

# ORCHID CONDOMINIUMS

Recorded in Book 134 Page 099 of Plats

---

Fire Department District Map Number:

02119-61

---

<u>Building</u>	<u>Unit</u>	<u>Address</u>
3	1018	2700 N RAINBOW BLVD #1018
	1019	2700 N RAINBOW BLVD #1019
	1020	2700 N RAINBOW BLVD #1020
	1021	2700 N RAINBOW BLVD #1021
	1022	2700 N RAINBOW BLVD #1022
	1023	2700 N RAINBOW BLVD #1023
	1024	2700 N RAINBOW BLVD #1024
	2017	2700 N RAINBOW BLVD #2017
	2018	2700 N RAINBOW BLVD #2018
	2019	2700 N RAINBOW BLVD #2019
	2020	2700 N RAINBOW BLVD #2020
	2021	2700 N RAINBOW BLVD #2021
	2022	2700 N RAINBOW BLVD #2022
	2023	2700 N RAINBOW BLVD #2023
	2024	2700 N RAINBOW BLVD #2024
4	1025	2700 N RAINBOW BLVD #1025
	1026	2700 N RAINBOW BLVD #1026
	1027	2700 N RAINBOW BLVD #1027
	1028	2700 N RAINBOW BLVD #1028
	1029	2700 N RAINBOW BLVD #1029
	1030	2700 N RAINBOW BLVD #1030
	1031	2700 N RAINBOW BLVD #1031
	1032	2700 N RAINBOW BLVD #1032
	2025	2700 N RAINBOW BLVD #2025
	2026	2700 N RAINBOW BLVD #2026
	2027	2700 N RAINBOW BLVD #2027
	2028	2700 N RAINBOW BLVD #2028
	2029	2700 N RAINBOW BLVD #2029
	2030	2700 N RAINBOW BLVD #2030
	2031	2700 N RAINBOW BLVD #2031
	2032	2700 N RAINBOW BLVD #2032
5	1033	2700 N RAINBOW BLVD #1033
	1034	2700 N RAINBOW BLVD #1034

# ORCHID CONDOMINIUMS

Recorded in Book 134 Page 099 of Plats

---

Fire Department District Map Number:

02119-61

---

<u>Building</u>	<u>Unit</u>	<u>Address</u>
5	1035	2700 N RAINBOW BLVD #1035
	1036	2700 N RAINBOW BLVD #1036
	1037	2700 N RAINBOW BLVD #1037
	1038	2700 N RAINBOW BLVD #1038
	1039	2700 N RAINBOW BLVD #1039
	1040	2700 N RAINBOW BLVD #1040
	2033	2700 N RAINBOW BLVD #2033
	2034	2700 N RAINBOW BLVD #2034
	2035	2700 N RAINBOW BLVD #2035
	2036	2700 N RAINBOW BLVD #2036
	2037	2700 N RAINBOW BLVD #2037
	2038	2700 N RAINBOW BLVD #2038
	2039	2700 N RAINBOW BLVD #2039
	2040	2700 N RAINBOW BLVD #2040
6	1041	2700 N RAINBOW BLVD #1041
	1042	2700 N RAINBOW BLVD #1042
	1043	2700 N RAINBOW BLVD #1043
	1044	2700 N RAINBOW BLVD #1044
	1045	2700 N RAINBOW BLVD #1045
	1046	2700 N RAINBOW BLVD #1046
	1047	2700 N RAINBOW BLVD #1047
	1048	2700 N RAINBOW BLVD #1048
	2041	2700 N RAINBOW BLVD #2041
	2042	2700 N RAINBOW BLVD #2042
	2043	2700 N RAINBOW BLVD #2043
	2044	2700 N RAINBOW BLVD #2044
	2045	2700 N RAINBOW BLVD #2045
	2046	2700 N RAINBOW BLVD #2046
	2047	2700 N RAINBOW BLVD #2047
	2048	2700 N RAINBOW BLVD #2048
7	1049	2700 N RAINBOW BLVD #1049
	1050	2700 N RAINBOW BLVD #1050
	1051	2700 N RAINBOW BLVD #1051

# ORCHID CONDOMINIUMS

Recorded in Book 134 Page 099 of Plats

---

Fire Department District Map Number:

02119-61

---

<u>Building</u>	<u>Unit</u>	<u>Address</u>
7	1052	2700 N RAINBOW BLVD #1052
	1053	2700 N RAINBOW BLVD #1053
	1054	2700 N RAINBOW BLVD #1054
	1055	2700 N RAINBOW BLVD #1055
	1056	2700 N RAINBOW BLVD #1056
	1057	2700 N RAINBOW BLVD #1057
	1058	2700 N RAINBOW BLVD #1058
	1059	2700 N RAINBOW BLVD #1059
	1060	2700 N RAINBOW BLVD #1060
	2049	2700 N RAINBOW BLVD #2049
	2050	2700 N RAINBOW BLVD #2050
	2051	2700 N RAINBOW BLVD #2051
	2052	2700 N RAINBOW BLVD #2052
	2053	2700 N RAINBOW BLVD #2053
	2054	2700 N RAINBOW BLVD #2054
	2055	2700 N RAINBOW BLVD #2055
	2056	2700 N RAINBOW BLVD #2056
	2057	2700 N RAINBOW BLVD #2057
	2058	2700 N RAINBOW BLVD #2058
	2059	2700 N RAINBOW BLVD #2059
	2060	2700 N RAINBOW BLVD #2060
8	1061	2700 N RAINBOW BLVD #1061
	1062	2700 N RAINBOW BLVD #1062
	1063	2700 N RAINBOW BLVD #1063
	1064	2700 N RAINBOW BLVD #1064
	1065	2700 N RAINBOW BLVD #1065
	1066	2700 N RAINBOW BLVD #1066
	1067	2700 N RAINBOW BLVD #1067
	1068	2700 N RAINBOW BLVD #1068
	2061	2700 N RAINBOW BLVD #2061
	2062	2700 N RAINBOW BLVD #2062
	2063	2700 N RAINBOW BLVD #2063
	2064	2700 N RAINBOW BLVD #2064

# ORCHID CONDOMINIUMS

Recorded in Book 134 Page 099 of Plats

---

Fire Department District Map Number:

02119-61

---

<u>Building</u>	<u>Unit</u>	<u>Address</u>
8	2065	2700 N RAINBOW BLVD #2065
	2066	2700 N RAINBOW BLVD #2066
	2067	2700 N RAINBOW BLVD #2067
	2068	2700 N RAINBOW BLVD #2068
9	1069	2700 N RAINBOW BLVD #1069
	1070	2700 N RAINBOW BLVD #1070
	1071	2700 N RAINBOW BLVD #1071
	1072	2700 N RAINBOW BLVD #1072
	1073	2700 N RAINBOW BLVD #1073
	1074	2700 N RAINBOW BLVD #1074
	2069	2700 N RAINBOW BLVD #2069
	2070	2700 N RAINBOW BLVD #2070
	2071	2700 N RAINBOW BLVD #2071
	2072	2700 N RAINBOW BLVD #2072
	2073	2700 N RAINBOW BLVD #2073
	2074	2700 N RAINBOW BLVD #2074
10	1075	2700 N RAINBOW BLVD #1075
	1076	2700 N RAINBOW BLVD #1076
	1077	2700 N RAINBOW BLVD #1077
	1078	2700 N RAINBOW BLVD #1078
	2075	2700 N RAINBOW BLVD #2075
	2076	2700 N RAINBOW BLVD #2076
	2077	2700 N RAINBOW BLVD #2077
	2078	2700 N RAINBOW BLVD #2078
11	1079	2700 N RAINBOW BLVD #1079
	1080	2700 N RAINBOW BLVD #1080
	1081	2700 N RAINBOW BLVD #1081
	1082	2700 N RAINBOW BLVD #1082
	1083	2700 N RAINBOW BLVD #1083
	1084	2700 N RAINBOW BLVD #1084
	1085	2700 N RAINBOW BLVD #1085
	1086	2700 N RAINBOW BLVD #1086
	2079	2700 N RAINBOW BLVD #2079

# ORCHID CONDOMINIUMS

Recorded in Book 134 Page 099 of Plats

---

Fire Department District Map Number:

02119-61

---

<u>Building</u>	<u>Unit</u>	<u>Address</u>
11	2080	2700 N RAINBOW BLVD #2080
	2081	2700 N RAINBOW BLVD #2081
	2082	2700 N RAINBOW BLVD #2082
	2083	2700 N RAINBOW BLVD #2083
	2084	2700 N RAINBOW BLVD #2084
	2085	2700 N RAINBOW BLVD #2085
	2086	2700 N RAINBOW BLVD #2086
12	1087	2700 N RAINBOW BLVD #1087
	1088	2700 N RAINBOW BLVD #1088
	1089	2700 N RAINBOW BLVD #1089
	1090	2700 N RAINBOW BLVD #1090
	1091	2700 N RAINBOW BLVD #1091
	1092	2700 N RAINBOW BLVD #1092
	1093	2700 N RAINBOW BLVD #1093
	1094	2700 N RAINBOW BLVD #1094
	2087	2700 N RAINBOW BLVD #2087
	2088	2700 N RAINBOW BLVD #2088
	2089	2700 N RAINBOW BLVD #2089
	2090	2700 N RAINBOW BLVD #2090
	2091	2700 N RAINBOW BLVD #2091
	2092	2700 N RAINBOW BLVD #2092
	2093	2700 N RAINBOW BLVD #2093
	2094	2700 N RAINBOW BLVD #2094
13	1095	2700 N RAINBOW BLVD #1095
	1096	2700 N RAINBOW BLVD #1096
	1097	2700 N RAINBOW BLVD #1097
	1098	2700 N RAINBOW BLVD #1098
	2095	2700 N RAINBOW BLVD #2095
	2096	2700 N RAINBOW BLVD #2096
	2097	2700 N RAINBOW BLVD #2097
	2098	2700 N RAINBOW BLVD #2098
14	1099	2700 N RAINBOW BLVD #1099
	1100	2700 N RAINBOW BLVD #1100

# ORCHID CONDOMINIUMS

Recorded in Book 134 Page 099 of Plats

---

Fire Department District Map Number:

02119-61

---

<u>Building</u>	<u>Unit</u>	<u>Address</u>
14	1101	2700 N RAINBOW BLVD #1101
	1102	2700 N RAINBOW BLVD #1102
	1103	2700 N RAINBOW BLVD #1103
	1104	2700 N RAINBOW BLVD #1104
	2099	2700 N RAINBOW BLVD #2099
	2100	2700 N RAINBOW BLVD #2100
	2101	2700 N RAINBOW BLVD #2101
	2102	2700 N RAINBOW BLVD #2102
	2103	2700 N RAINBOW BLVD #2103
	2104	2700 N RAINBOW BLVD #2104
15	1105	2700 N RAINBOW BLVD #1105
	1106	2700 N RAINBOW BLVD #1106
	1107	2700 N RAINBOW BLVD #1107
	1108	2700 N RAINBOW BLVD #1108
	1109	2700 N RAINBOW BLVD #1109
	1110	2700 N RAINBOW BLVD #1110
	1111	2700 N RAINBOW BLVD #1111
	1112	2700 N RAINBOW BLVD #1112
	2105	2700 N RAINBOW BLVD #2105
	2106	2700 N RAINBOW BLVD #2106
	2107	2700 N RAINBOW BLVD #2107
	2108	2700 N RAINBOW BLVD #2108
	2109	2700 N RAINBOW BLVD #2109
	2110	2700 N RAINBOW BLVD #2110
	2111	2700 N RAINBOW BLVD #2111
	2112	2700 N RAINBOW BLVD #2112
16	1113	2700 N RAINBOW BLVD #1113
	1114	2700 N RAINBOW BLVD #1114
	1115	2700 N RAINBOW BLVD #1115
	1116	2700 N RAINBOW BLVD #1116
	1117	2700 N RAINBOW BLVD #1117
	1118	2700 N RAINBOW BLVD #1118
	1119	2700 N RAINBOW BLVD #1119

# ORCHID CONDOMINIUMS

Recorded in Book 134 Page 099 of Plats

---

Fire Department District Map Number:

02119-61

---

<u>Building</u>	<u>Unit</u>	<u>Address</u>
16	1120	2700 N RAINBOW BLVD #1120
	2113	2700 N RAINBOW BLVD #2113
	2114	2700 N RAINBOW BLVD #2114
	2115	2700 N RAINBOW BLVD #2115
	2116	2700 N RAINBOW BLVD #2116
	2117	2700 N RAINBOW BLVD #2117
	2118	2700 N RAINBOW BLVD #2118
	2119	2700 N RAINBOW BLVD #2119
	2120	2700 N RAINBOW BLVD #2120
17	1121	2700 N RAINBOW BLVD #1121
	1122	2700 N RAINBOW BLVD #1122
	1123	2700 N RAINBOW BLVD #1123
	1124	2700 N RAINBOW BLVD #1124
	1125	2700 N RAINBOW BLVD #1125
	1126	2700 N RAINBOW BLVD #1126
	2121	2700 N RAINBOW BLVD #2121
	2122	2700 N RAINBOW BLVD #2122
	2123	2700 N RAINBOW BLVD #2123
	2124	2700 N RAINBOW BLVD #2124
	2125	2700 N RAINBOW BLVD #2125
	2126	2700 N RAINBOW BLVD #2126
18	1127	2700 N RAINBOW BLVD #1127
	1128	2700 N RAINBOW BLVD #1128
	1129	2700 N RAINBOW BLVD #1129
	1130	2700 N RAINBOW BLVD #1130
	1131	2700 N RAINBOW BLVD #1131
	1132	2700 N RAINBOW BLVD #1132
	2127	2700 N RAINBOW BLVD #2127
	2128	2700 N RAINBOW BLVD #2128
	2129	2700 N RAINBOW BLVD #2129
	2130	2700 N RAINBOW BLVD #2130
	2131	2700 N RAINBOW BLVD #2131
	2132	2700 N RAINBOW BLVD #2132

# ORCHID CONDOMINIUMS

Recorded in Book 134 Page 099 of Plats

---


Fire Department District Map Number:

02119-61

---

<u>Building</u>	<u>Unit</u>	<u>Address</u>
19	1133	2700 N RAINBOW BLVD #1133
	1134	2700 N RAINBOW BLVD #1134
	1135	2700 N RAINBOW BLVD #1135
	1136	2700 N RAINBOW BLVD #1136
	1137	2700 N RAINBOW BLVD #1137
	1138	2700 N RAINBOW BLVD #1138
	1139	2700 N RAINBOW BLVD #1139
	1140	2700 N RAINBOW BLVD #1140
	2133	2700 N RAINBOW BLVD #2133
	2134	2700 N RAINBOW BLVD #2134
	2135	2700 N RAINBOW BLVD #2135
	2136	2700 N RAINBOW BLVD #2136
	2137	2700 N RAINBOW BLVD #2137
	2138	2700 N RAINBOW BLVD #2138
	2139	2700 N RAINBOW BLVD #2139
	2140	2700 N RAINBOW BLVD #2140

Mark Rex, Planner I





# FINAL MAP OF ORCHID CONDOMINIUMS

A CONDOMINIUM CONVERSION  
 A SUBDIVISION OF PARCEL 1 OF PARCEL MAP FILE 67, PAGE 49  
 BEING A PORTION OF THE NORTHWEST QUARTER (NW 1/4)  
 OF THE SOUTHWEST QUARTER (SW 1/4)  
 SECTION 14, TOWNSHIP 20 SOUTH, RANGE 80 EAST, M.D.M.,  
 CITY OF LAS VEGAS, CLARK COUNTY, NEVADA






## LEGEND

- |     |   |       |  |
|-----|---|-------|--|
| --- | STREET CENTERLINE   | APN   | ASSESSOR'S PARCEL NUMBER   |
| --- | PROPERTY/RIGHT-OF-WAY LINE  | R/W   | RIGHT-OF-WAY   |
| --- | BUILDING ENVELOPE   | SQ FT | SQUARE FEET  |
| --- | BUILDING TIES   | (B)   | BUILDING NUMBER  |
| --- | ADJACENT BOUNDARY LINE:   | 1052  | FIRST FLOOR UNIT NUMBER  |
|     |   | 2052  | SECOND FLOOR UNIT NUMBER   |
| •   | POINT FOUND AS NOTED  | ⊗     | CALCULATED POINT (NO POINT FOUND OR SET)   |
| ⊗   | POINT SET REBAR AND ALUMINUM CAP<br>PLS 7310 (UNLESS OTHERWISE NOTED) | ▽     | SET TYPE III MONUMENT (REBAR WITH ALUMINUM CAP PLS 7310<br>WITH 2" BRASS CAP REFERENCE MONUMENTS IN TOP OF CURB) |

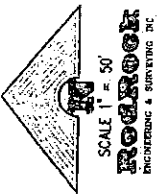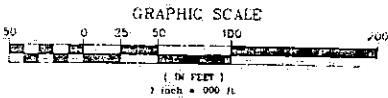



FOUND BRASS CAP  
IN CONCRETE MONUMENT  
PLS 7653  
W 1/16  
C-C  
S 1/4

FOUND ALUMINUM CAP  
PLS 2050  
CENTERLINE CHANGLOR MEWS ROAD

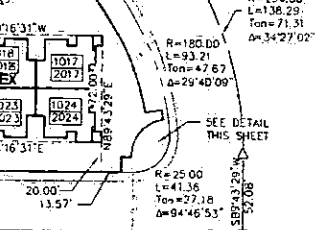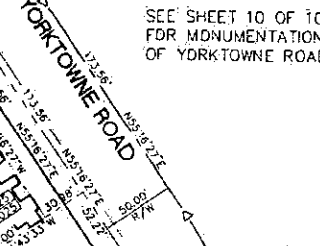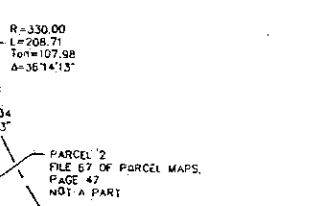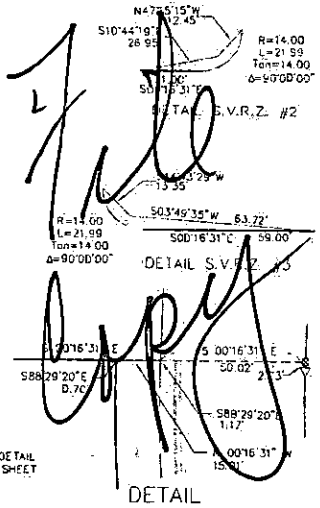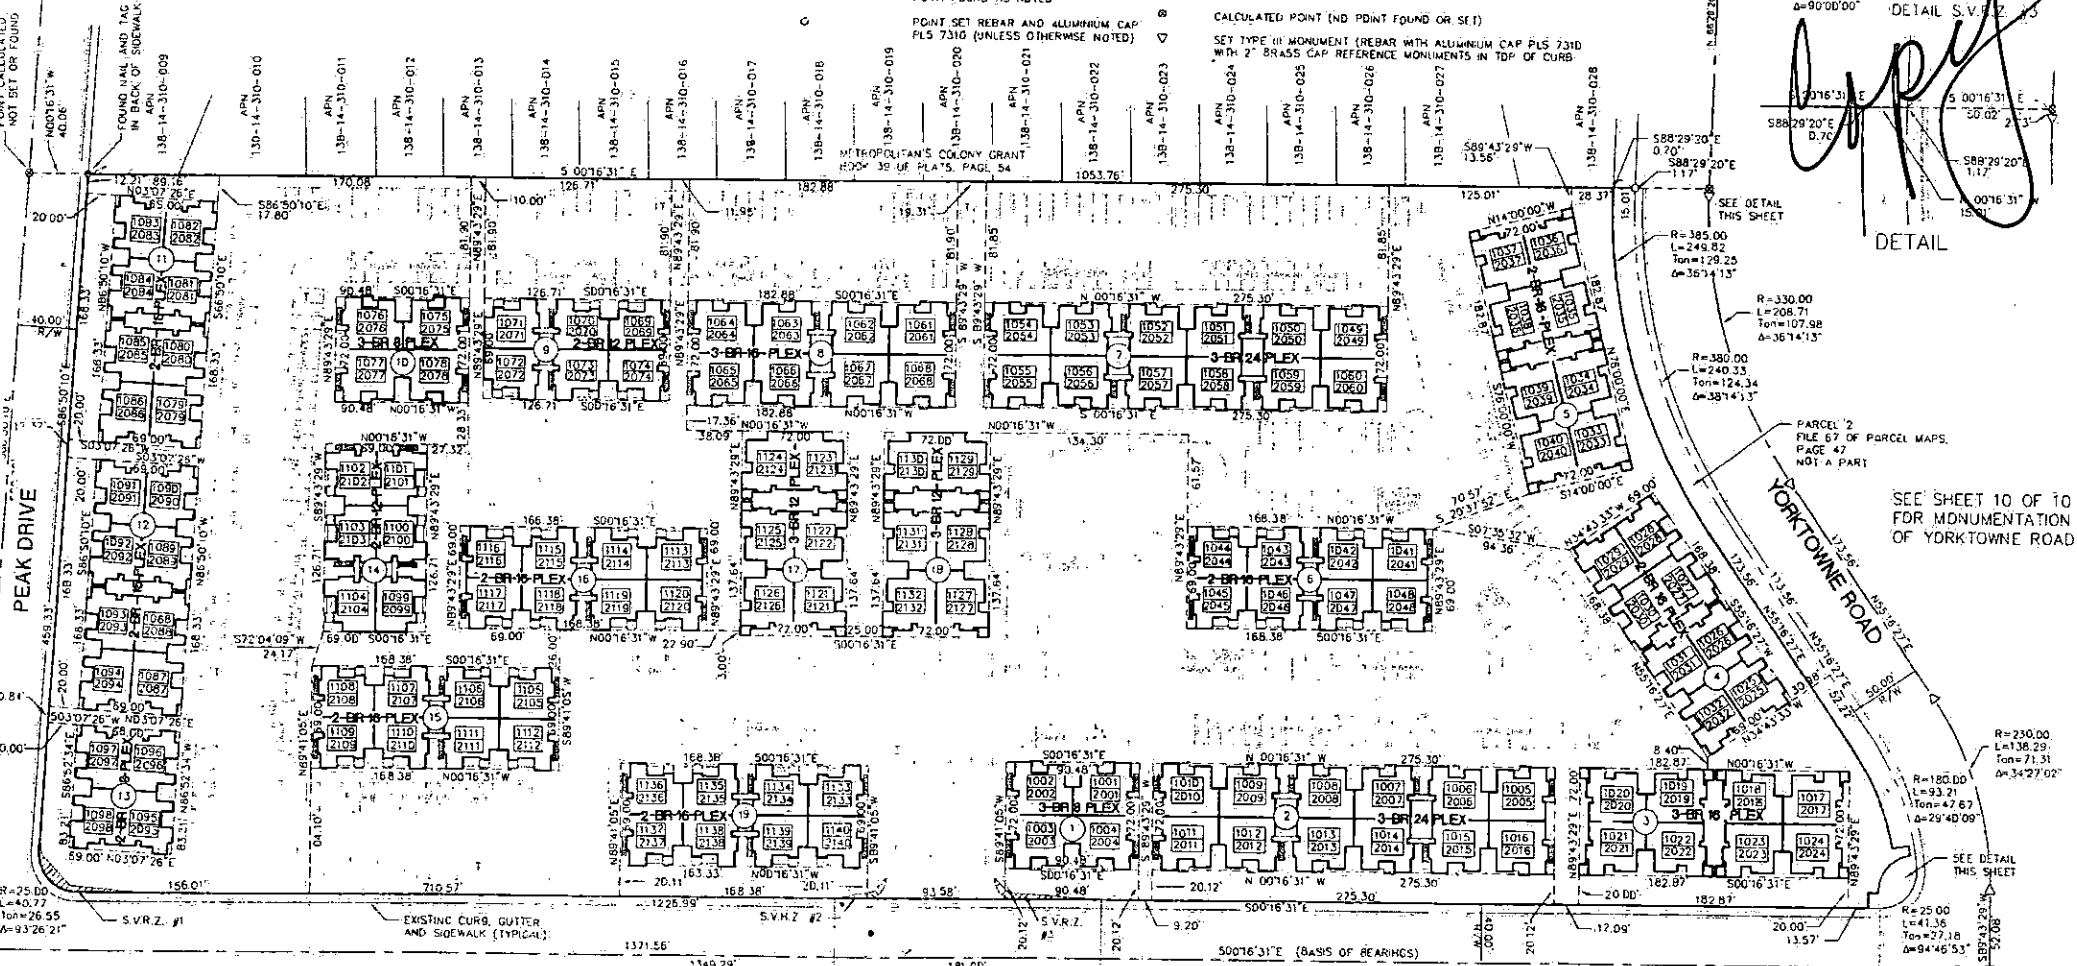

### RAINBOW BOULEVARD

**NOTE:**  
 ALL AREAS NOT OCCUPIED BY A BUILDING ARE TO BE LABELED AS A PUBLIC DRAINAGE EASEMENT TO BE PRIVATELY MAINTAINED BY THE HOMEOWNER'S ASSOCIATION.  
**S.V.R.Z. (SIGHT VISIBILITY RESTRICTION ZONE)**  
 NO WALLS, FINISHES, TREES, SHRUBS, UTILITY APPURTENANCES OR ANY OTHER OBJECT, OTHER THAN TRAFFIC CONTROL DEVICES AND STREET LIGHT POLES, MAY BE CONSTRUCTED OR INSTALLED WITHIN THE SIGHT VISIBILITY RESTRICTION ZONE (S.V.R.Z.) UNLESS SAID OBJECT IS MAINTAINED AT A LESS THAN 24" HEIGHT OR HEIGHT MEASURED FROM ADJACENT TOP OF CURB, OR WHERE NO CURB EXISTS, A HEIGHT OF 27" HEIGHTS MEASURED FROM THE TOP OF ADJACENT ASPHALT GRAVEL, OR PAVEMENT

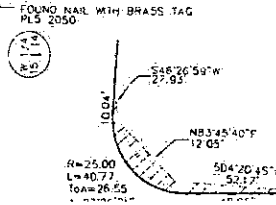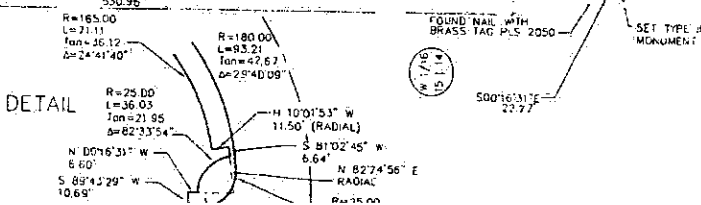

FOUND NAIL WITH BRASS TAG  
PLS 2050

FOUND NAIL WITH BRASS TAG PLS 2050

SET TYPE III MONUMENT