

LAKE MEAD BLVD.




RESTAURANT ROW
(COMMERCIAL SUBDIVISION)

1901-1991 N. RAINBOW BLVD.

(RECORDED 4/7/97,
BOOK 78 OF PLATS,
PAGE 93)

200 SCALE MAP:
L-22-6

FIRE MAP
#2219/69

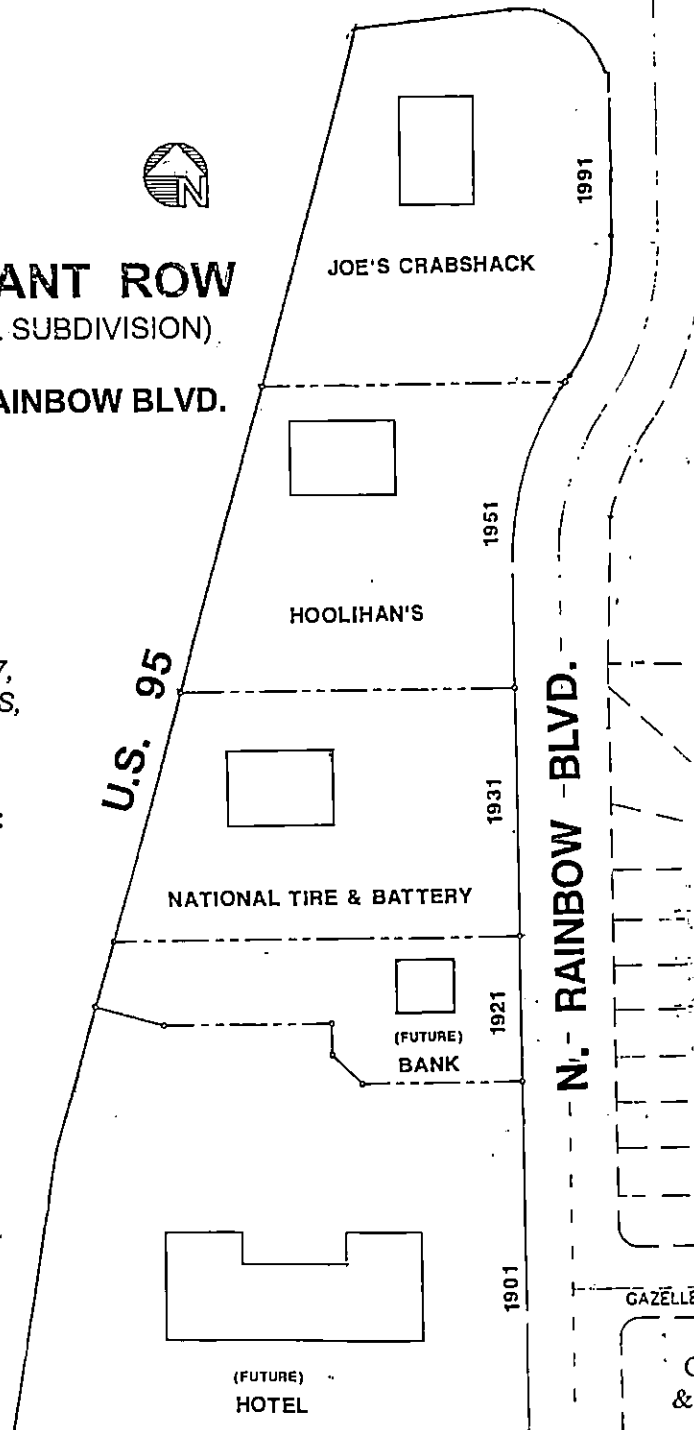

CITY OF LAS VEGAS PLANNING
& DEVELOPMENT DEPARTMENT


BEN MAGUIRE, PLANNER II
CURRENT PLANNING DIVISION

LAKE MEAD BLVD.




RESTAURANT ROW
(COMMERCIAL SUBDIVISION)

1901-1991 N. RAINBOW BLVD.

(RECORDED 4/7/97,
BOOK 78 OF PLATS,
PAGE 93)

200 SCALE MAP:
L-22-6

FIRE MAP
#2219/69

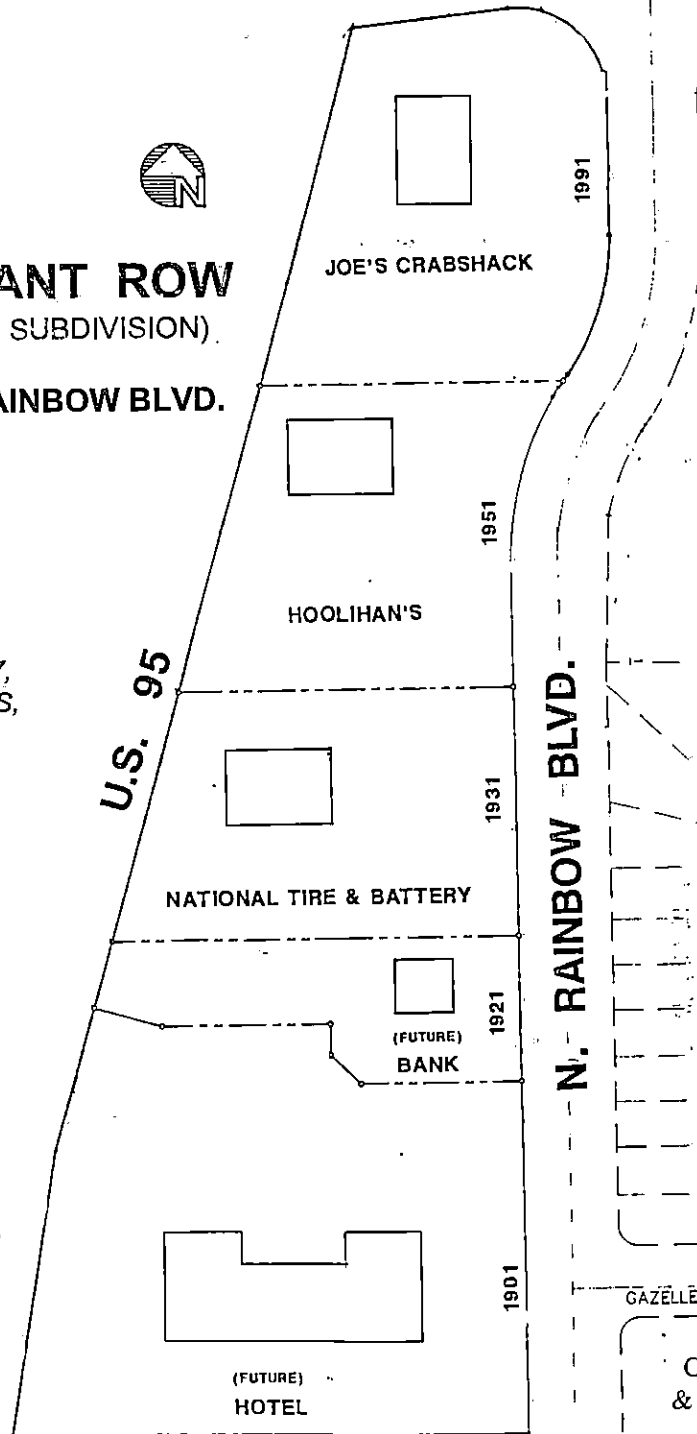

CITY OF LAS VEGAS PLANNING
& DEVELOPMENT DEPARTMENT


BEN MAGUIRE, PLANNER II
CURRENT PLANNING DIVISION

LAKE MEAD BLVD.




RESTAURANT ROW
(COMMERCIAL SUBDIVISION)

1901-1991 N. RAINBOW BLVD.


(RECORDED 4/7/97,
BOOK 78 OF PLATS,
PAGE 93)

200 SCALE MAP:
L-22-6

FIRE MAP
#2219/69

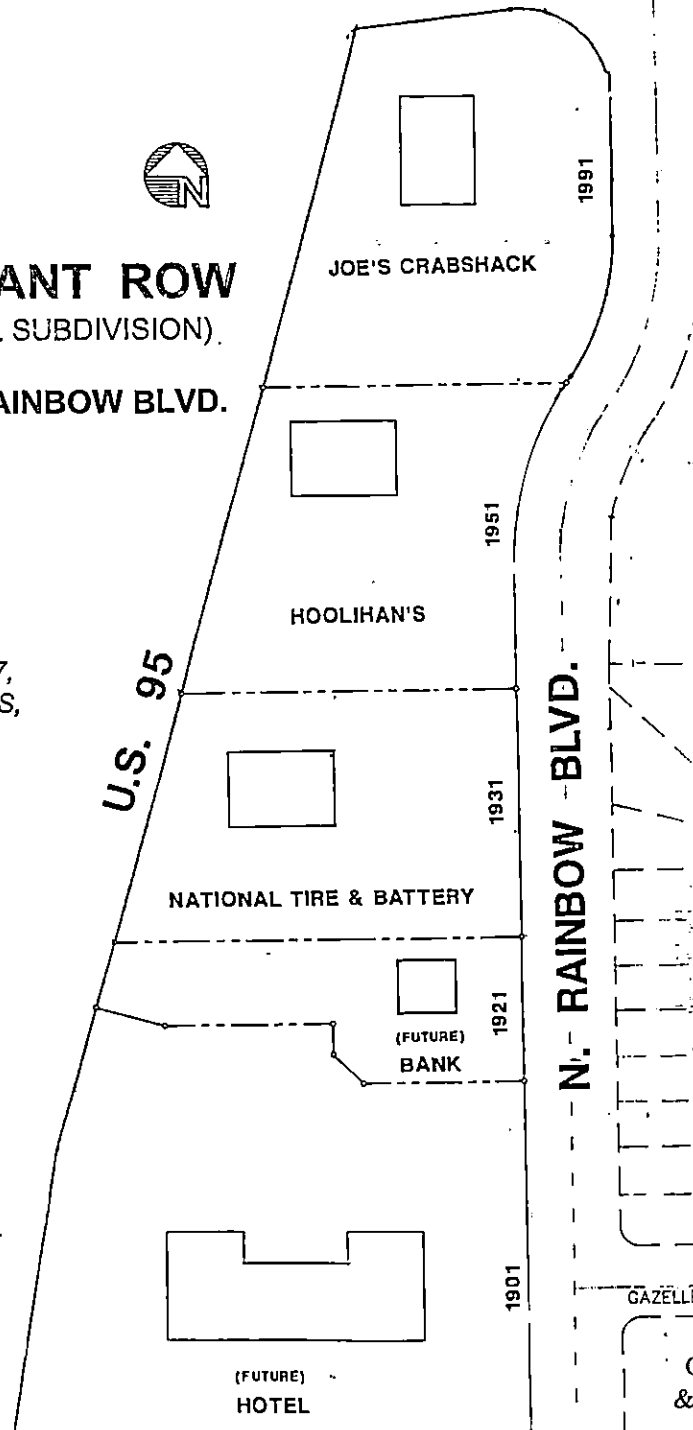

CITY OF LAS VEGAS PLANNING
& DEVELOPMENT DEPARTMENT

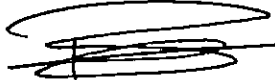
BEN MAGUIRE, PLANNER II
CURRENT PLANNING DIVISION