

SUNSHINE VILLAGE
A RESIDENTIAL PLANNED DEVELOPMENT

Street Listing

February 7, 1984

M-29-6

LOT					
	1	2201	Dunkee Way	E-W	Private Drive
	2	721	Pensacola Lane	N-S	" "
	3	717			
	4	716	Everback Lane	N-S	" "
	5	712			
	6	708			
	7	2204	Kaplan Way	E-W	" "
	8	2200			
	9	2201			
	10	2208			
	11	705	Riff Lane	N-S	" "
	12	2213	Kaplan Way	E-W	" "
	13	2217			
	14	716	Pensacola Lane	N-S	" "
	15	2217	Dunkee Way	E-W	" "
	16	717	Covington Lane	N-S	" "
	17	721			

COMMON AREA: 709 Riff Lane

STREETS WITH NO ADDRESSES:

Carter Street	Public Street
Dike Lane	" "
Von Busch Way	Private Drive

 John Herbert
Planning Assistant

JH:dp

SUNSHINE VILLAGE
A RESIDENTIAL PLANNED DEVELOPMENT

Street Listing

February 7, 1984

M-29-6

LOT						
	1	2201	Dunkee Way	E-W	Private Drive	
	2	721	Pensacola Lane	N-S	"	"
	3	717				
	4	716	Everback Lane	N-S	"	"
	5	712				
	6	708				
	7	2204	Kaplan Way	E-W	"	"
	8	2200				
	9	2201				
	10	2208				
	11	705	Riff Lane	N-S	"	"
	12	2213	Kaplan Way	E-W	"	"
	13	2217				
	14	716	Pensacola Lane	N-S	"	"
	15	2217	Dunkee Way	E-W	"	"
	16	717	Covington Lane	N-S	"	"
	17	721				

COMMON AREA: 709 Riff Lane

STREETS WITH NO ADDRESSES:

Carter Street	Public Street
Dike Lane	" "
Von Busch Way	Private Drive

 John Herbert
Planning Assistant

JH:dp

SUNSHINE VILLAGE
A RESIDENTIAL PLANNED DEVELOPMENT

Street Listing

February 7, 1984

M-29-6

LOT					
	1	2201	Dunkee Way	E-W	Private Drive
	2	721	Pensacola Lane	N-S	" "
	3	717			
	4	716	Everback Lane	N-S	" "
	5	712			
	6	708			
	7	2204	Kaplan Way	E-W	" "
	8	2200			
	9	2201			
	10	2208			
	11	705	Riff Lane	N-S	" "
	12	2213	Kaplan Way	E-W	" "
	13	2217			
	14	716	Pensacola Lane	N-S	" "
	15	2217	Dunkee Way	E-W	" "
	16	717	Covington Lane	N-S	" "
	17	721			

COMMON AREA: 709 Riff Lane

STREETS WITH NO ADDRESSES:

Carter Street	Public Street
Dike Lane	" "
Von Busch Way	Private Drive

 John Herbert
Planning Assistant

JH:dp

SUNSHINE VILLAGE
A RESIDENTIAL PLANNED DEVELOPMENT

Street Listing

February 7, 1984

M-29-6

LOT	1	2201	Dunkee Way	E-W	Private Drive
	2	721	Pensacola Lane	N-S	" "
	3	717			
	4	716	Everback Lane	N-S	" "
	5	712			
	6	708			
	7	2204	Kaplan Way	E-W	" "
	8	2200			
	9	2201			
	10	2208			
	11	705	Riff Lane	N-S	" "
	12	2213	Kaplan Way	E-W	" "
	13	2217			
	14	716	Pensacola Lane	N-S	" "
	15	2217	Dunkee Way	E-W	" "
	16	717	Covington Lane	N-S	" "
	17	721			

COMMON AREA: 709 Riff Lane

STREETS WITH NO ADDRESSES:

Carter Street	Public Street
Dike Lane	" "
Von Busch Way	Private Drive

 John Herbert
Planning Assistant

JH:dp

SUNSHINE VILLAGE
A RESIDENTIAL PLANNED DEVELOPMENT

Street Listing

February 7, 1984

M-29-6

LOT					
	1	2201	Dunkee Way	E-W	Private Drive
	2	721	Pensacola Lane	N-S	" "
	3	717			
	4	716	Everback Lane	N-S	" "
	5	712			
	6	708			
	7	2204	Kaplan Way	E-W	" "
	8	2200			
	9	2201			
	10	2208			
	11	705	Riff Lane	N-S	" "
	12	2213	Kaplan Way	E-W	" "
	13	2217			
	14	716	Pensacola Lane	N-S	" "
	15	2217	Dunkee Way	E-W	" "
	16	717	Covington Lane	N-S	" "
	17	721			

COMMON AREA: 709 Riff Lane

STREETS WITH NO ADDRESSES:

Carter Street	Public Street
Dike Lane	" "
Von Busch Way	Private Drive

 John Herbert
Planning Assistant

JH:dp

SUNSHINE VILLAGE
A RESIDENTIAL PLANNED DEVELOPMENT

Street Listing

February 7, 1984

M-29-6

LOT					
	1	2201	Dunkee Way	E-W	Private Drive
	2	721	Pensacola Lane	N-S	" "
	3	717			
	4	716	Everback Lane	N-S	" "
	5	712			
	6	708			
	7	2204	Kaplan Way	E-W	" "
	8	2200			
	9	2201			
	10	2208			
	11	705	Riff Lane	N-S	" "
	12	2213	Kaplan Way	E-W	" "
	13	2217			
	14	716	Pensacola Lane	N-S	" "
	15	2217	Dunkee Way	E-W	" "
	16	717	Covington Lane	N-S	" "
	17	721			

COMMON AREA: 709 Riff Lane

STREETS WITH NO ADDRESSES:

Carter Street	Public Street
Dike Lane	" "
Von Busch Way	Private Drive

 John Herbert
Planning Assistant

JH:dp

SUNSHINE VILLAGE
A RESIDENTIAL PLANNED DEVELOPMENT

Street Listing

February 7, 1984

M-29-6

LOT						
	1	2201	Dunkee Way	E-W	Private Drive	
	2	721	Pensacola Lane	N-S	"	"
	3	717				
	4	716	Everback Lane	N-S	"	"
	5	712				
	6	708				
	7	2204	Kaplan Way	E-W	"	"
	8	2200				
	9	2201				
	10	2208				
	11	705	Riff Lane	N-S	"	"
	12	2213	Kaplan Way	E-W	"	"
	13	2217				
	14	716	Pensacola Lane	N-S	"	"
	15	2217	Dunkee Way	E-W	"	"
	16	717	Covington Lane	N-S	"	"
	17	721				

COMMON AREA: 709 Riff Lane

STREETS WITH NO ADDRESSES:

Carter Street	Public Street
Dike Lane	" "
Von Busch Way	Private Drive

 John Herbert
Planning Assistant

JH:dp

CERTIFICATE OF AMENDMENT

CHILTON ENGINEERING, CHTD.
50 South Jones, Suite 204
Las Vegas, Nevada 89107

30 March 1984

Carl D. Peterson
Dept. of Engineering Services
400 E. Stewart
Las Vegas, Nevada 89101

Dear Mr. Peterson,

After examination of Book 30, Page 88 of PLATS on file in the office of the Recorder, Clark County, Nevada, recorded 1/18/84 in Book 1862, Instrument 1821025, I find an amendment to be in order under Nevada Revised Statute 278.473.

The street name appearing on the above referenced plat, also known as "Sunshine Village", is Carter Street. This street name is correct and the location is as shown upon the plat.

The following street names are the subject of this certificate of amendment:


Dunkee Way	(Private)
Covington Way	(Private)
Pensacola Lane	(Private)
Everback Lane	(Private)
Riff Lane	(Private)
Kaplan Way	(Private)
VonBusch Way	(Private)

These six street names must be added. The street names have been approved by Ann Vilbert of the Fire Department. The Post Office, Ena, and the original plat must be amended to include the above street names.


To accomplish this I have drawn an orientation sketch on Page 2. This sketch reflects existing, correct, plat dimensions and should be used to orient and add the omitted street names.

(Continued on Page 2)

Pages 1 and 2 of this Certificate of Amendment submitted by:

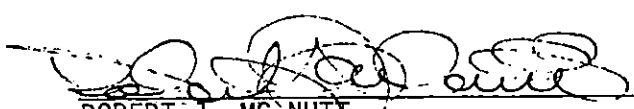
ROBERT J. MC NUTT
Nevada Registered Land Surveyor #1661



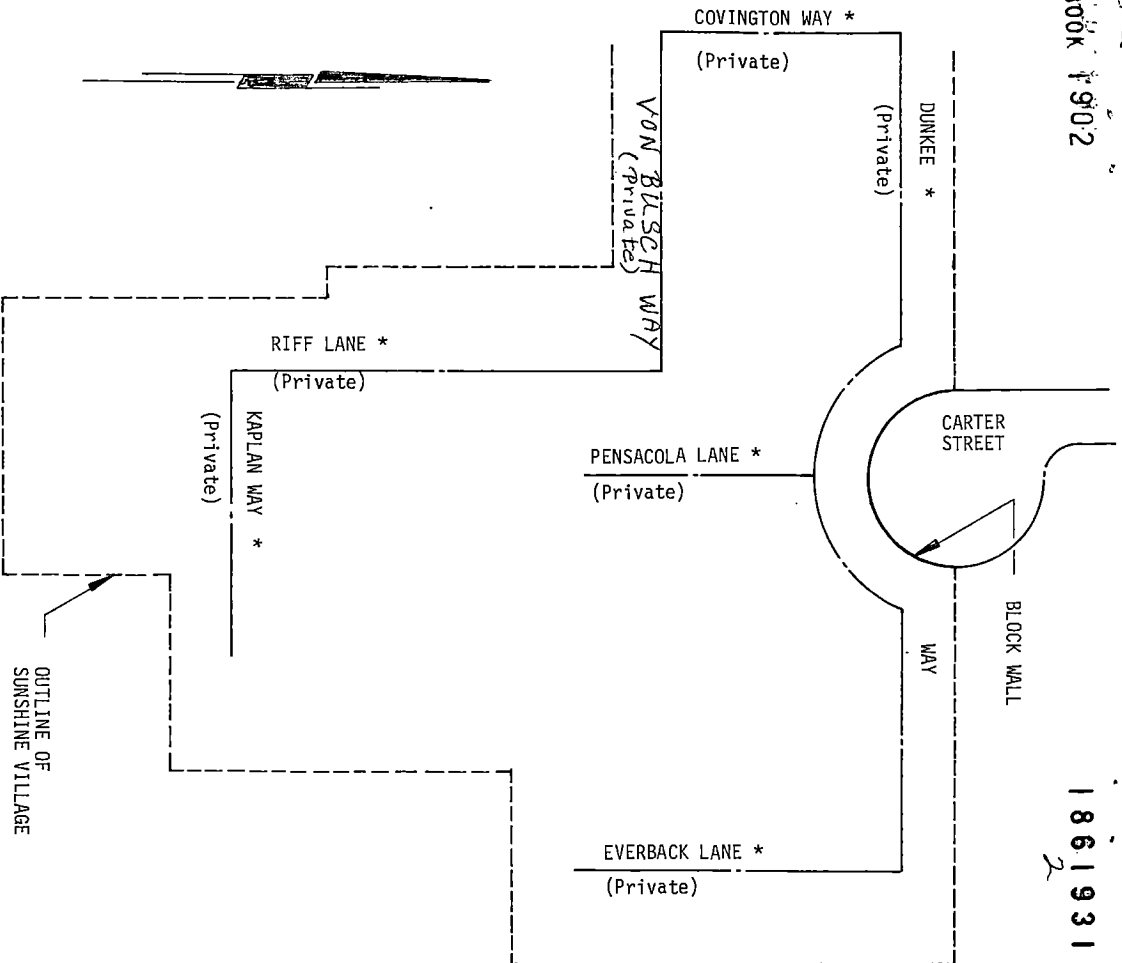


* STREET NAMES TO BE ADDED TO BOOK 30, PAGE 88 OF PLATS, ORIGINAL MYLAR

I hereby certify that I have examined the Certificate of Amendment and that the changes to the original document specified therein are provided for in applicable sections of NRS 278.010 to 278.630, inclusive, NRS 624.34 to 625.38, inclusive, and local ordinances adopted pursuant thereto, and I am satisfied that this Certificate of Amendment so amends the document as to make it technically correct.

Carl D. Peterson
 CARL D. PETERSON, RLS #6204
 Dept. of Engineering Services
 400 E. Stewart
 Las Vegas, Nevada 89101

RETURN TO: CHILLTON ENGINEERING, CHTD.
 50 S. Jones, Suite 204
 Las Vegas, Nevada 89107

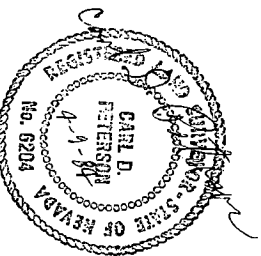

BOOK 1902

1861931

3-3

CLARK COUNTY, NEVADA
JOAN L. TWIFT, RECORDER
RECORDED AT REQUEST OF
CITY OF LAS VEGAS

APR 11 9 10 AM '84

REC dlh DEPUTY R
OFFICIAL RECORDS
BOOK INSTRUMENT

1902 1861931

dlh
172